


ALIGNMENT - ICD - LONGSECTION
SCALE: H 1:500,V 1:100. DATUM: 155.000

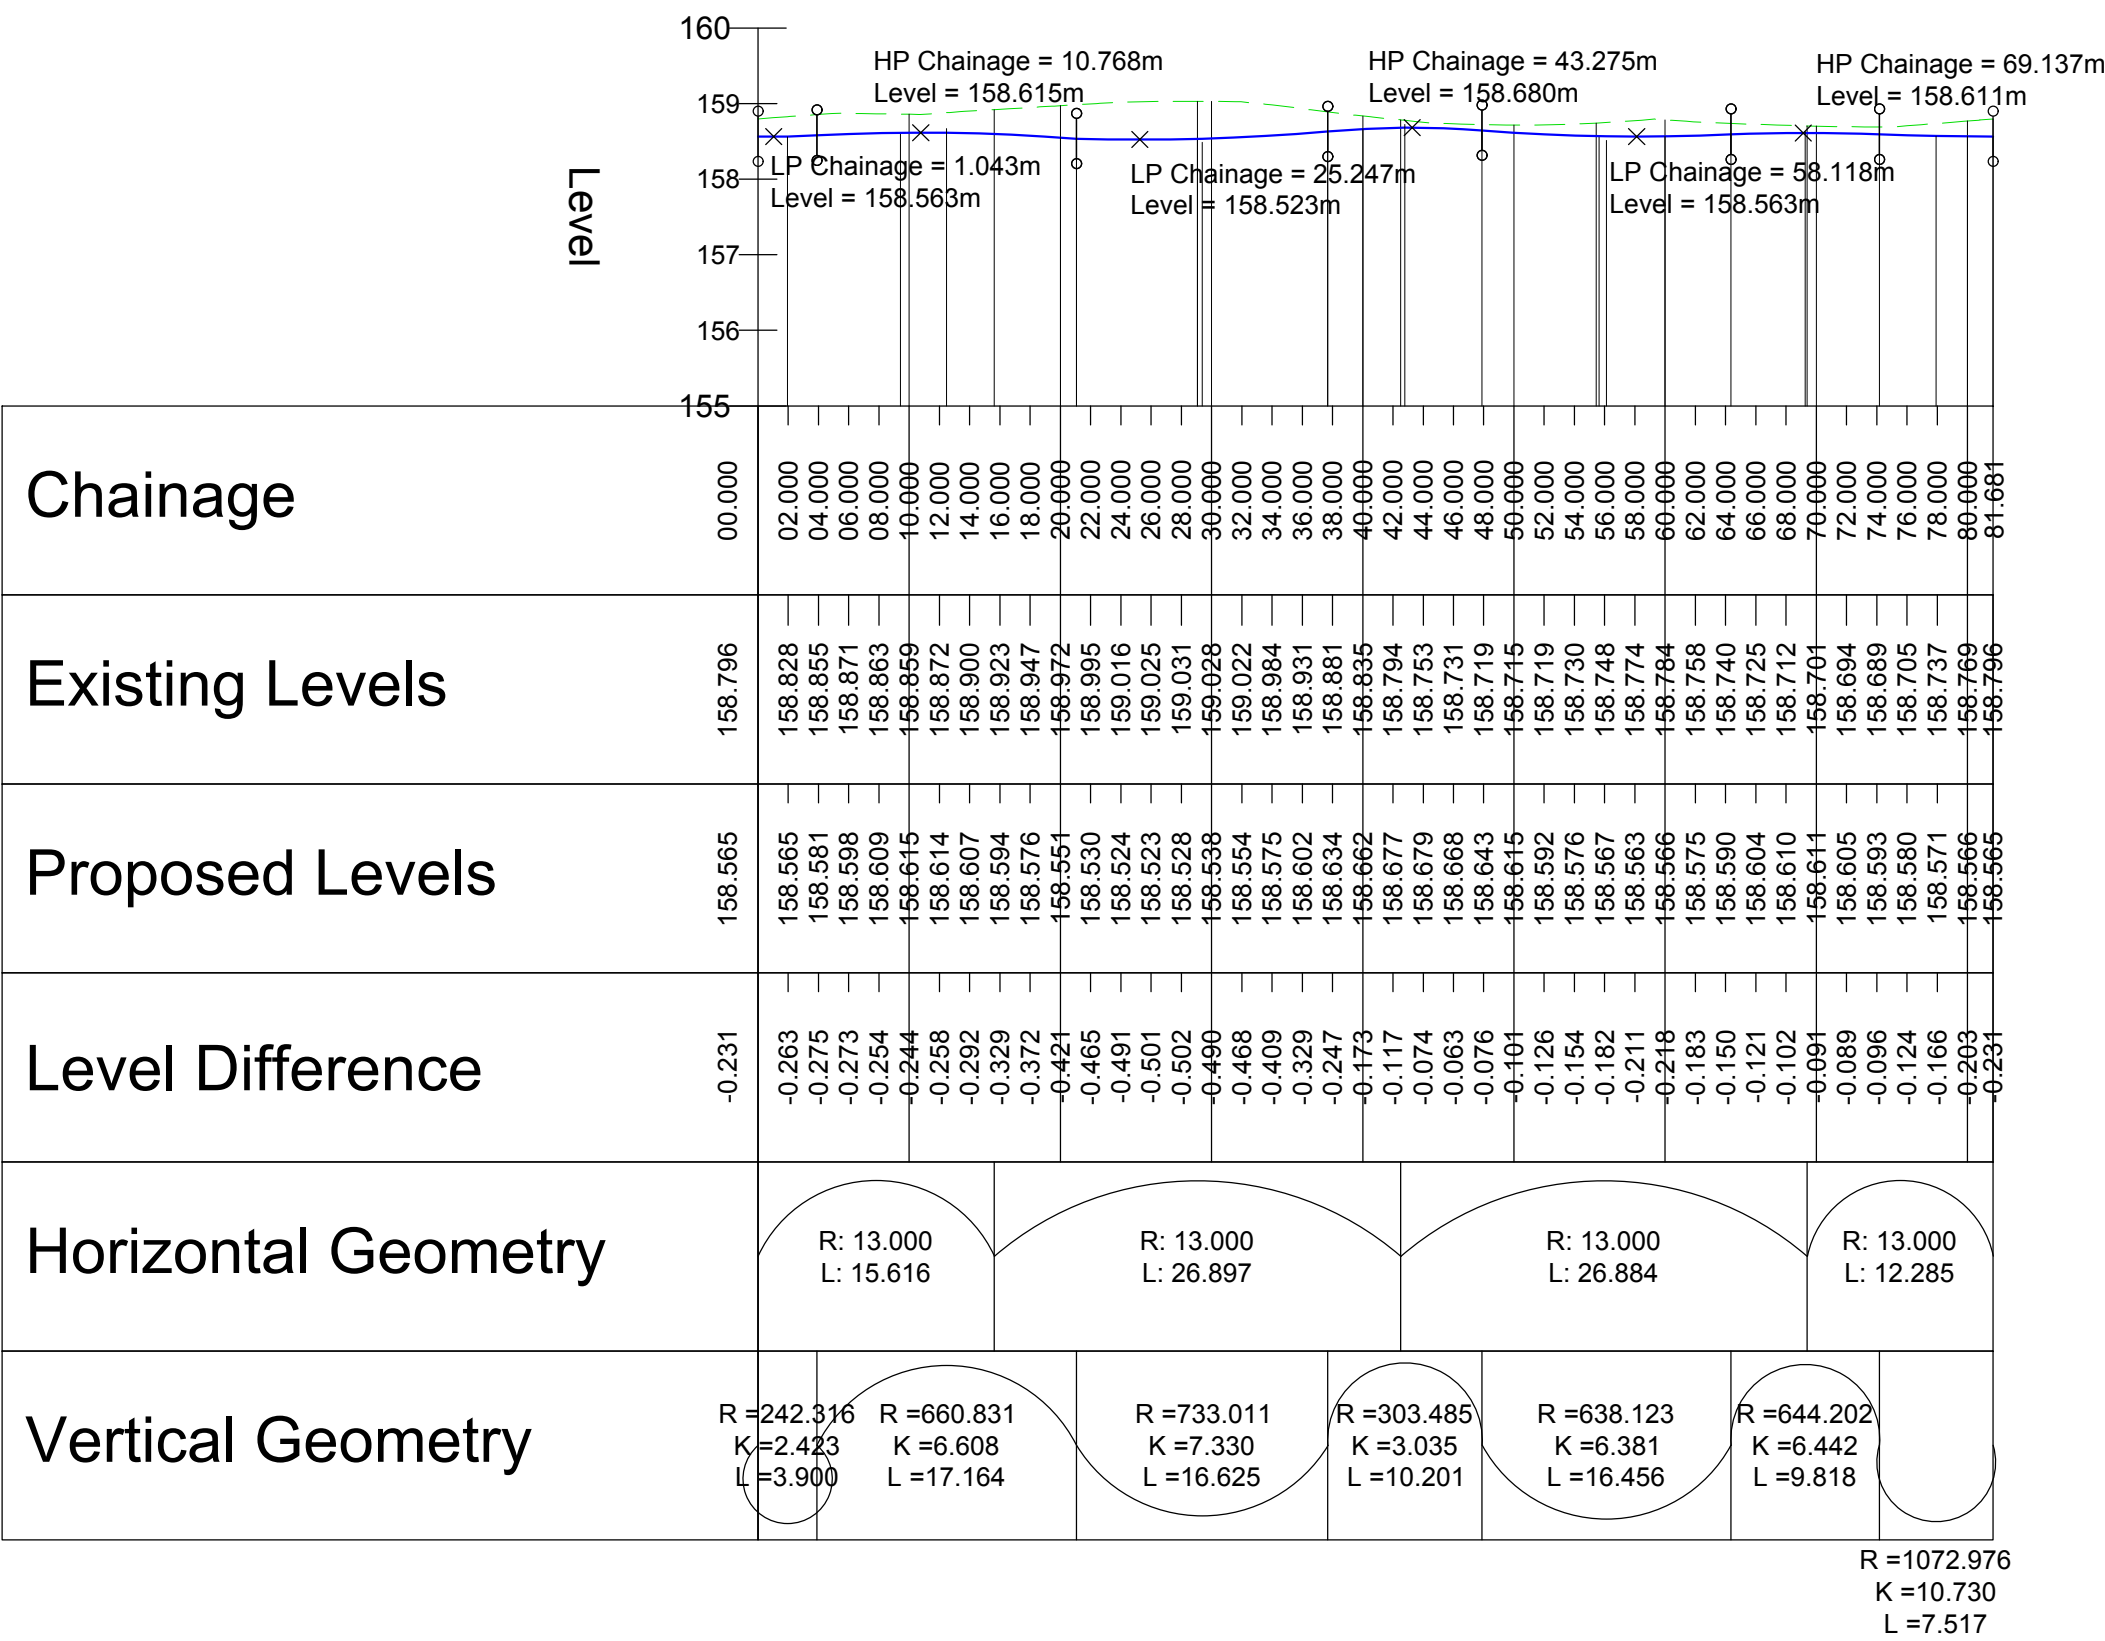

Notes

1. All levels and dimensions are to be checked on site before any work commences. All dimensions are in metres unless stated otherwise.
2. Any discrepancies shall be reported to the architect and/or engineer immediately, so that clarification can be sought prior to the commencement of works.
3. This drawing shall be read in conjunction with all other relevant architect and engineering details, drawings and specification.
4. All works are to be carried out in accordance with SCC 'Residential design guide - Appendix E - Highway Specification'.

B	Updated following meeting with SCC.	MH	MP	JS	17-06-20
A	Updated following comments from SCC.	MH	MP	JS	17-05-03
Revision Notes:		Drm	Chk	App	Date

Drawing Status:

DETAILED DESIGN

motion

84 North Street
Guildford
Surrey
GU1 4AU

Golden Cross House
8 Duncannon Street
London
WC2N 4JF

T: 01483 531 300

T: 020 7031 8141

www.motion.co.uk

Client:

M J BARRETT
GROUP

Project:

Blythe Business Park, Cresswell

Title:

Long Sections - ICD
Cresswell Road Roundabout
Sheet 4 of 10

Scale: AS SHOWN	Size: A1	Date: 2017-02-13
Drawn:MH	Chk'd: MP	Appr'd:RB

Drawing:	Revision:
17001-724	B