


N:\Projects\17001\Drawings\17001-7255 to 7288 [Long Section].dwg

ALIGNMENT - RBT CROWN - LONGSECTION  
SCALE: H 1:500,V 1:100. DATUM: 155.000

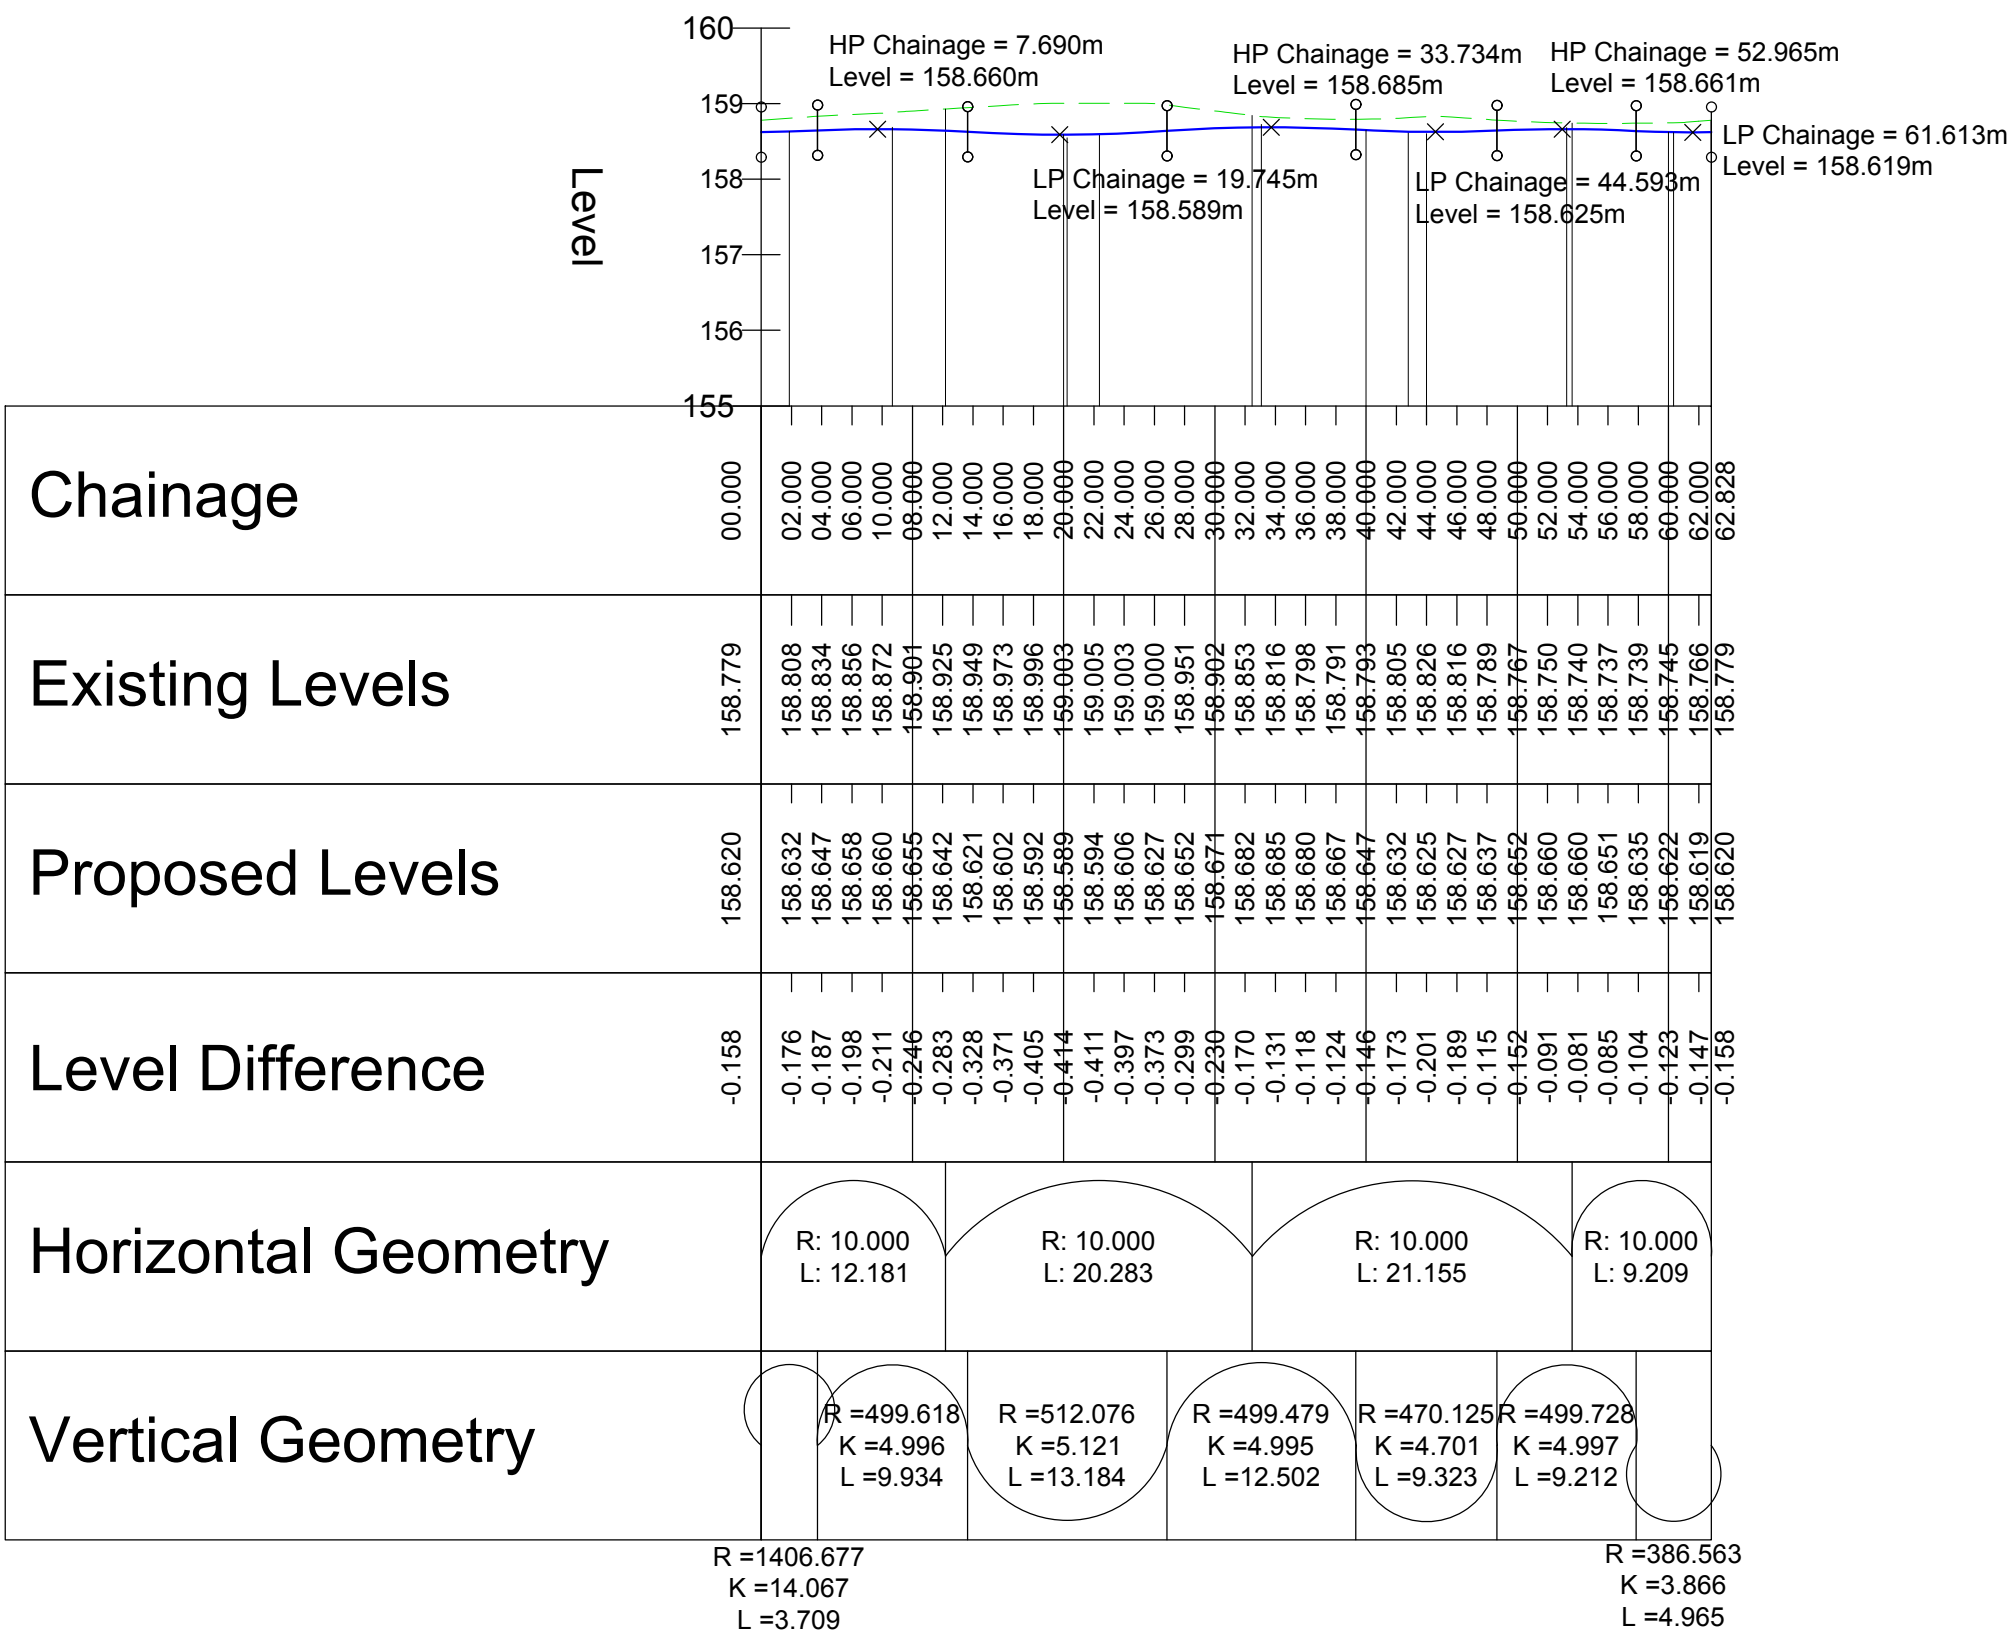

Notes

1. All levels and dimensions are to be checked on site before any work commences. All dimensions are in metres unless stated otherwise.
2. Any discrepancies shall be reported to the architect and/or engineer immediately, so that clarification can be sought prior to the commencement of works.
3. This drawing shall be read in conjunction with all other relevant architect and engineering details, drawings and specification.
4. All works are to be carried out in accordance with SCC 'Residential design guide - Appendix E - Highway Specification'.

|                 |                                      |     |     |     |          |
|-----------------|--------------------------------------|-----|-----|-----|----------|
| B               | Updated following meeting with SCC.  | MH  | MP  | JS  | 17-06-20 |
| A               | Updated following comments from SCC. | MH  | MP  | JS  | 17-05-03 |
| Revision Notes: |                                      | Drm | Chk | App | Date     |

Drawing Status:

PRELIMINARY



84 North Street  
Guildford  
Surrey  
GU1 4AU

Golden Cross House  
8 Duncannon Street  
London  
WC2N 4JF

T: 01483 531 300

T: 020 7031 8141

www.motion.co.uk



Client:

Project:

Blythe Business Park, Cresswell

Title:

Long Sections - Roundabout Crown  
Cresswell Road Roundabout  
Sheet 8 of 10

|                 |           |                  |
|-----------------|-----------|------------------|
| Scale: AS SHOWN | Size: A1  | Date: 2017-02-24 |
| Drawn:MH        | Chk'd: MP | Appr'd:RB        |
| Drawing:        |           | Revision:        |
| 17001-728       |           | B                |