



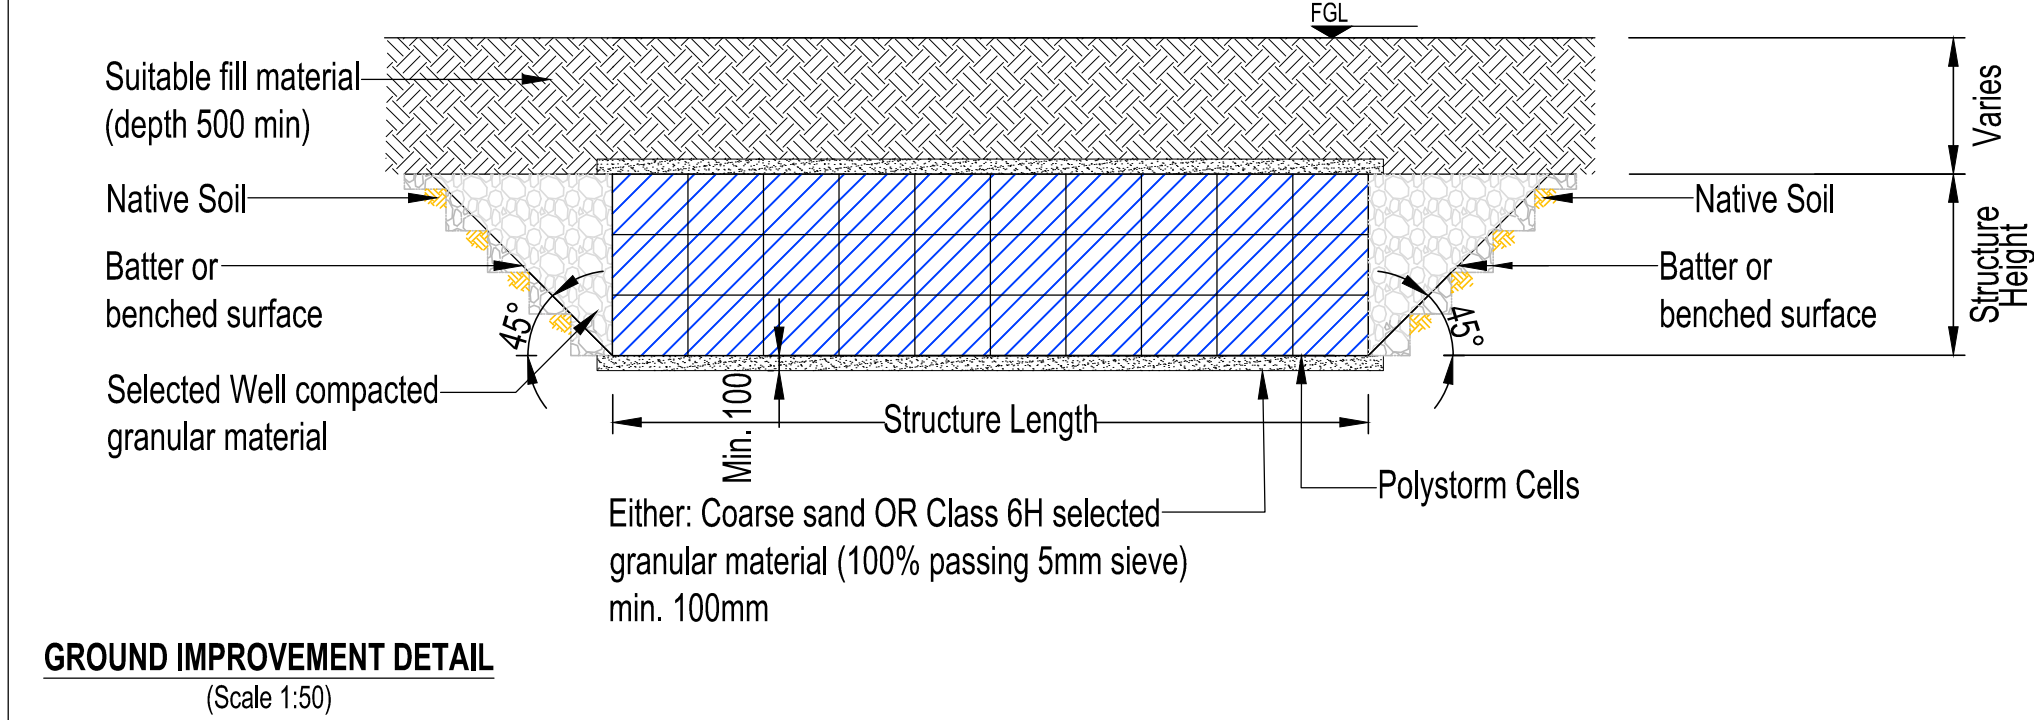


KEY:

	POLYSTORM CELL (PSM1)
	POLYSTORM INSPECT CELL (PSM4)

Note:

The cellular crate strength and ground improvement detail have been specified according to the manufacturer's technical guide.

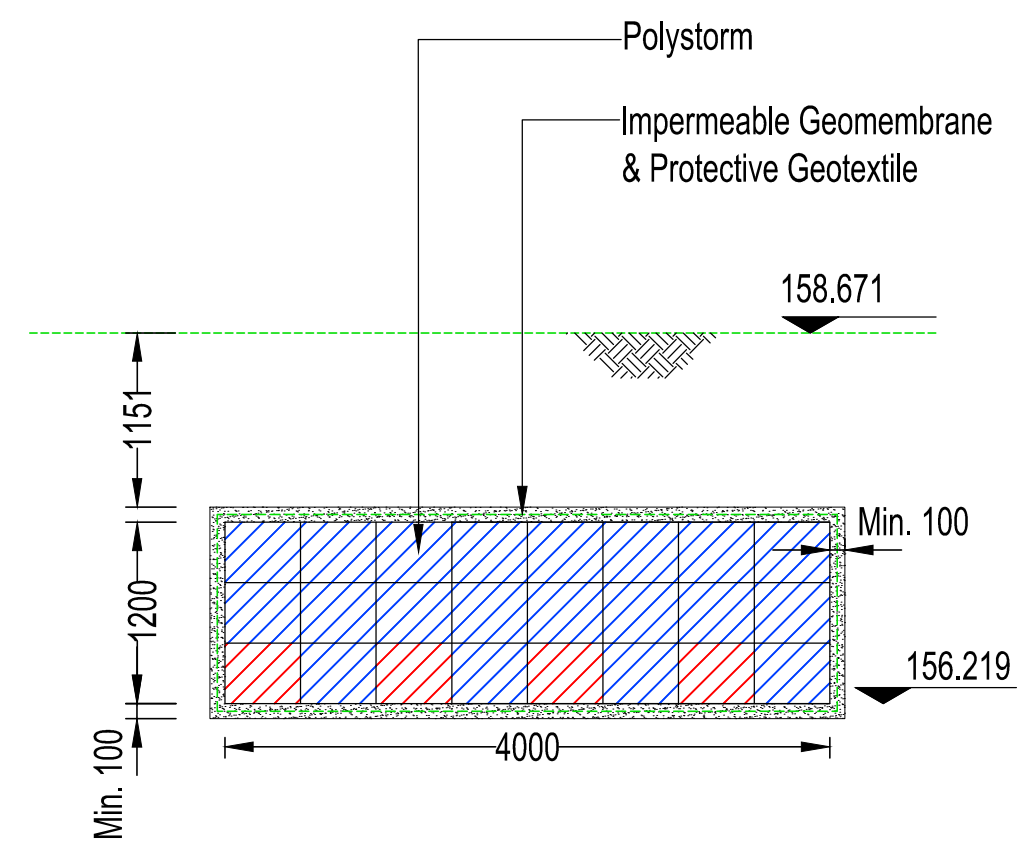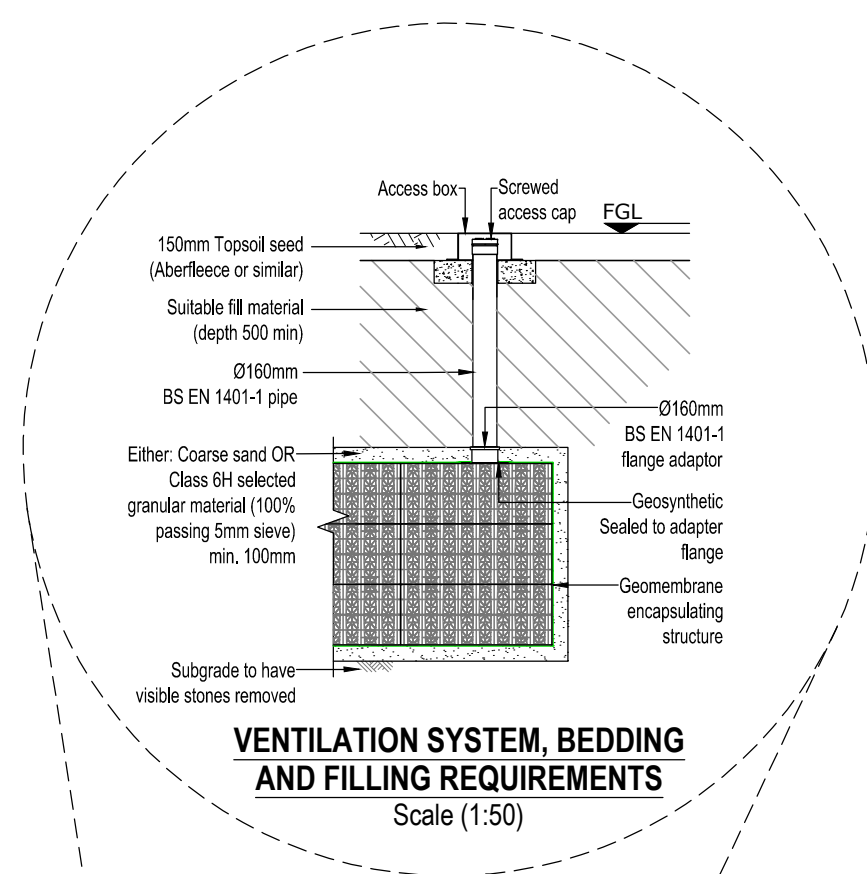

SECTION B-B
Scale (1:50)

- ## Notes
1. All levels and dimensions are to be checked on site before any work commences. All dimensions are in millimetres unless stated otherwise.
 2. Any discrepancies shall be reported to the architect and/or engineer immediately, so that clarification can be sought prior to the commencement of works.
 3. This drawing shall be read in conjunction with all other relevant architect and engineering details, drawings and specification.
 4. All works to be in accordance with the Specification for Highway Works.
 5. All works are to be carried out in accordance with SCC 'Residential design guide - Appendix E - Highway Specification'.
 6. Refer to Statutory Undertakers records for details of apparatus present within the construction areas. Chambers are to be adjusted where required to match new levels. The main contractor is to coordinate all diversionary works.
 7. It is the responsibility of the main contractor to undertake traffic management in accordance with Chapter 8 of The Traffic Signs Manual. The main contractor is to agree traffic management for the contract with SCC Highway Department prior to commencement of the Works.
 8. The contractor is to complete the Section 278 Works within the existing highway boundary. There is no agreement with adjacent landowners for use of their property.
 9. On completion the contractor is required to carry out an as-built survey of the completed highway works.
 10. All existing Ironwork to be raised or lowered to suit new levels.
 11. Any chamber covers in existing footway which are to become within proposed carriageway are to be reinforced and replaced.
 12. Pipes with less than 1,200mm cover in trafficked area and less than 900mm in other areas should have concrete bed and surround.
 13. Refer to Staffordshire County Council Highway Works Details Drawing Nos. 07.01A, 07.09, 11.01C, 11.11D, 11.45D, 11.47.3 and 11.47.4.
 14. For proposed highway retaining walls construction details refer to Couch Consulting Engineers drawing No E5609-001 P2.

Revision Notes:	Dwn	Chk	App	Issued
Drawing Status:				
DETAILED DESIGN				
				
84 North Street Guildford Surrey GU1 4AU		Golden Cross House 8 Duncannon Street London WC2N 4JF		
T: 01483 531 300		T: 020 7031 8141		
www.motion.co.uk				
Client:				
				
Project:				
Blythe Construction Park, Cresswell				
Title:				
Standard Construction Details				
Storage/Tank Details - Access Roundabout				
Sheet 5 of 5				
Scale: As Shown	Size: A1	Date: 2018-04-30		
Drawn:CC	Chk'd: MD	Appr'd:JS		
Drawing:				Revision
17001-805				-