




Rev	Drawn	Comments	Date
A	BVC	Side Elevation Drawing Added.	09.11.18

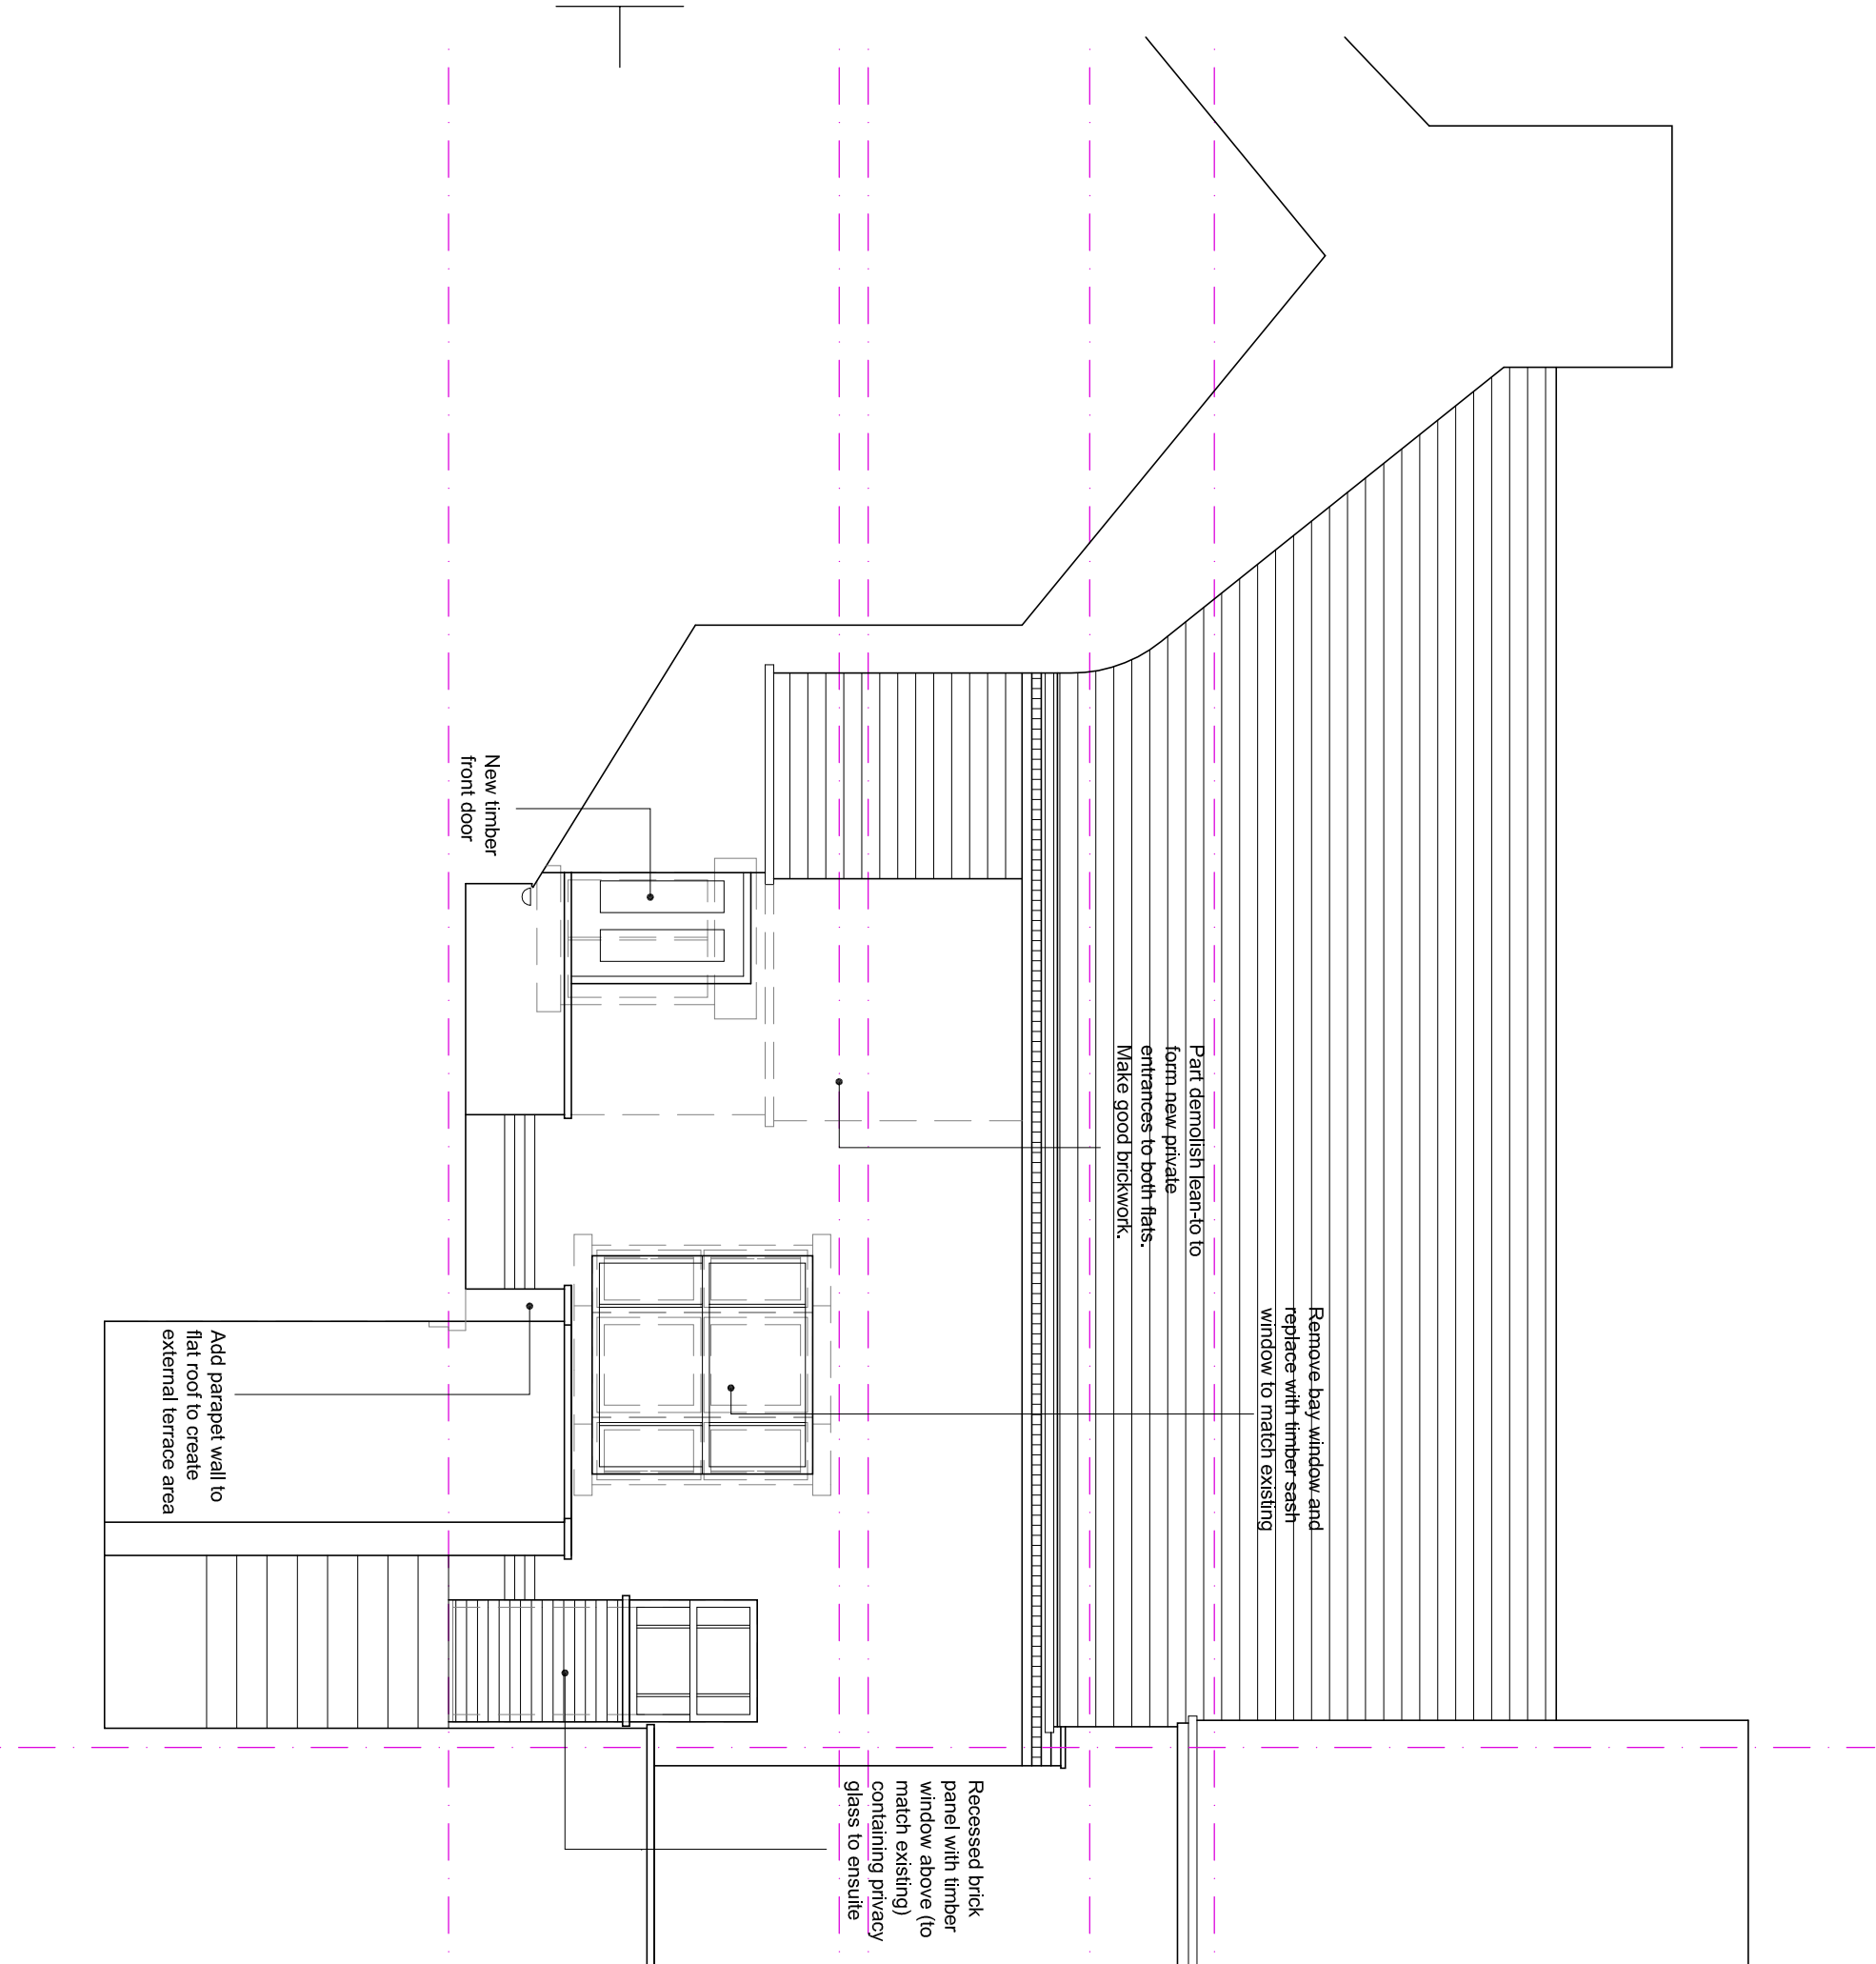


SIDE ELEVATION 1:50

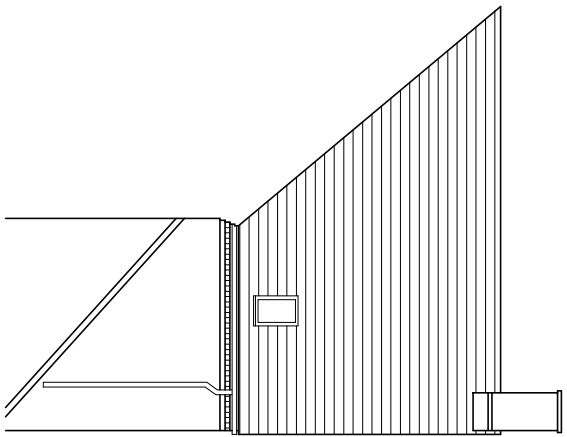

SIDE ELEVATION 1:100

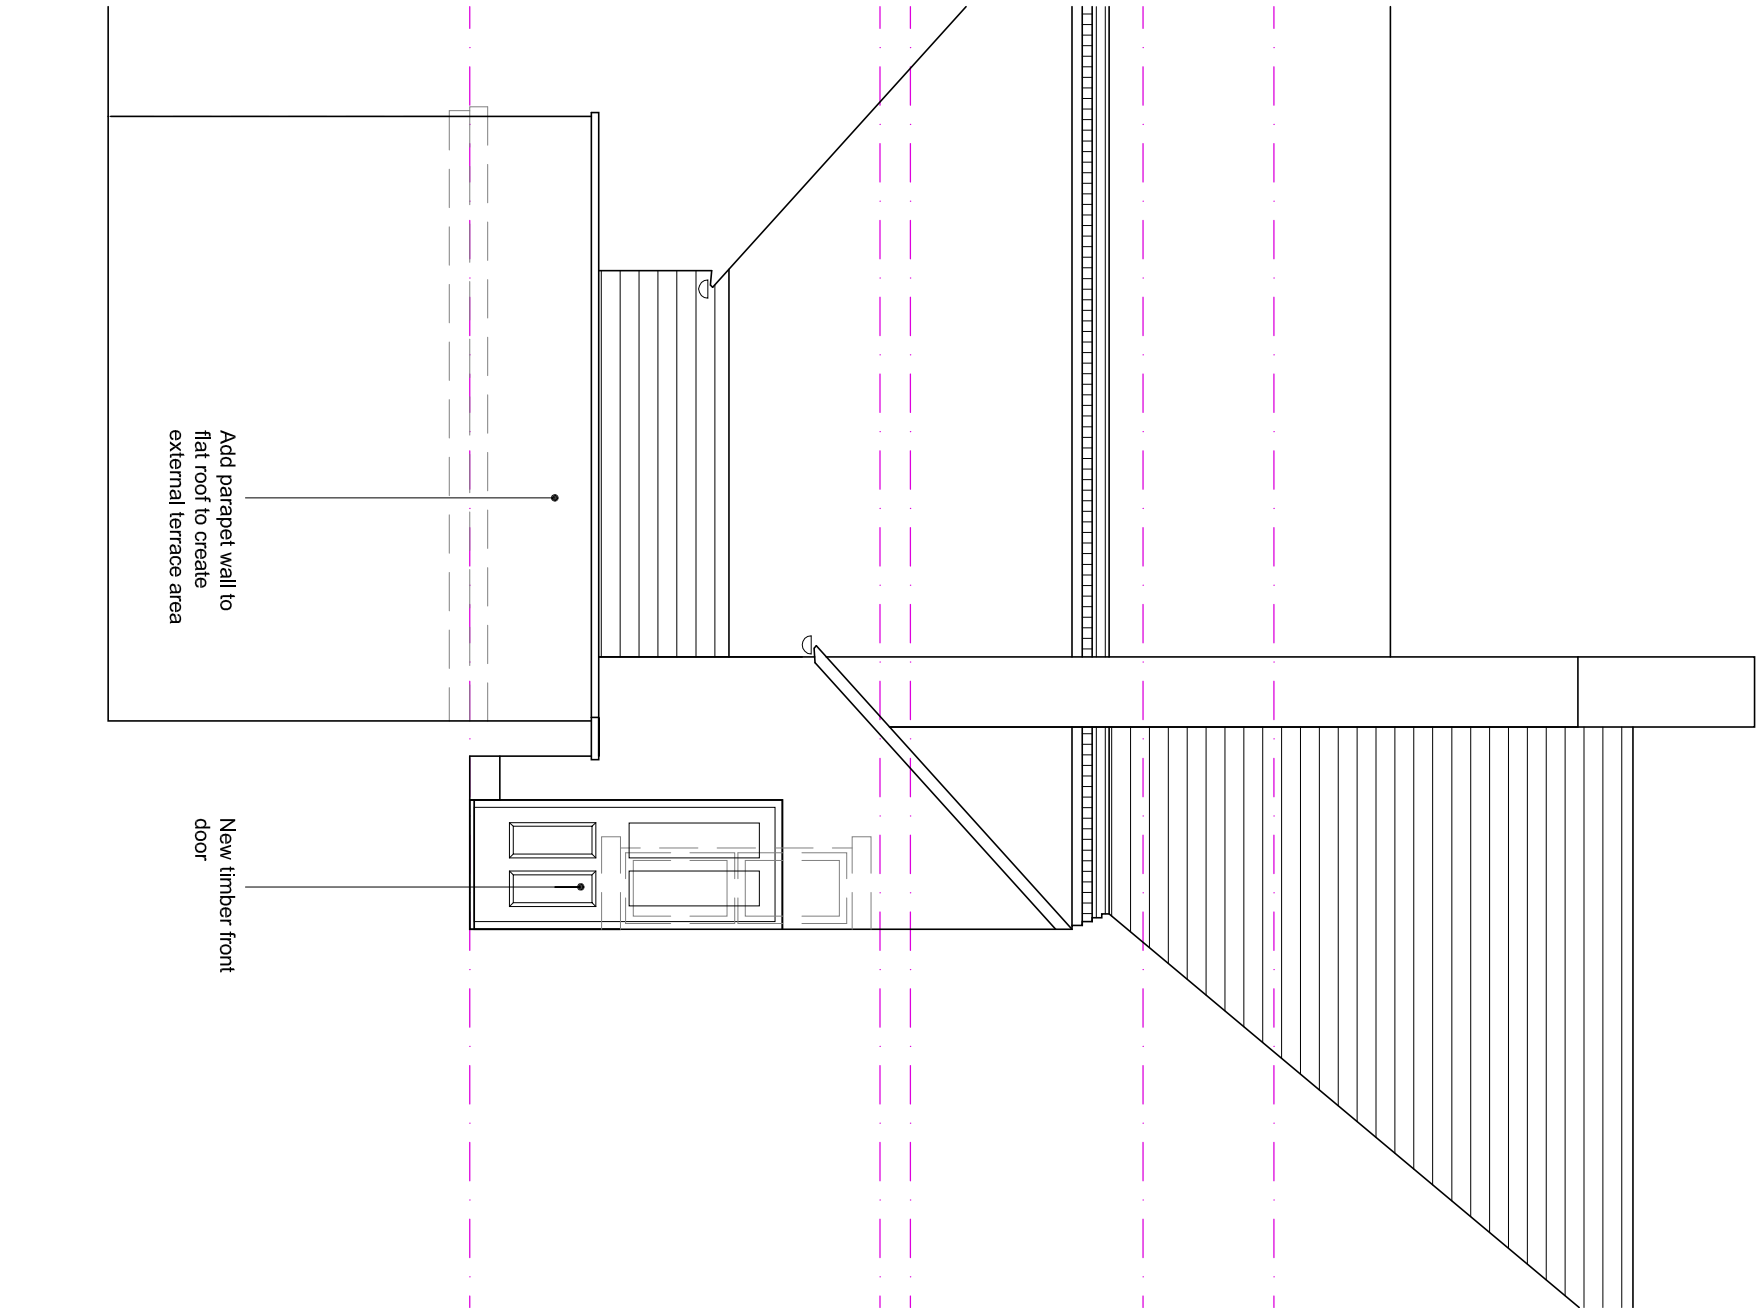

REAR ELEVATION 1:50

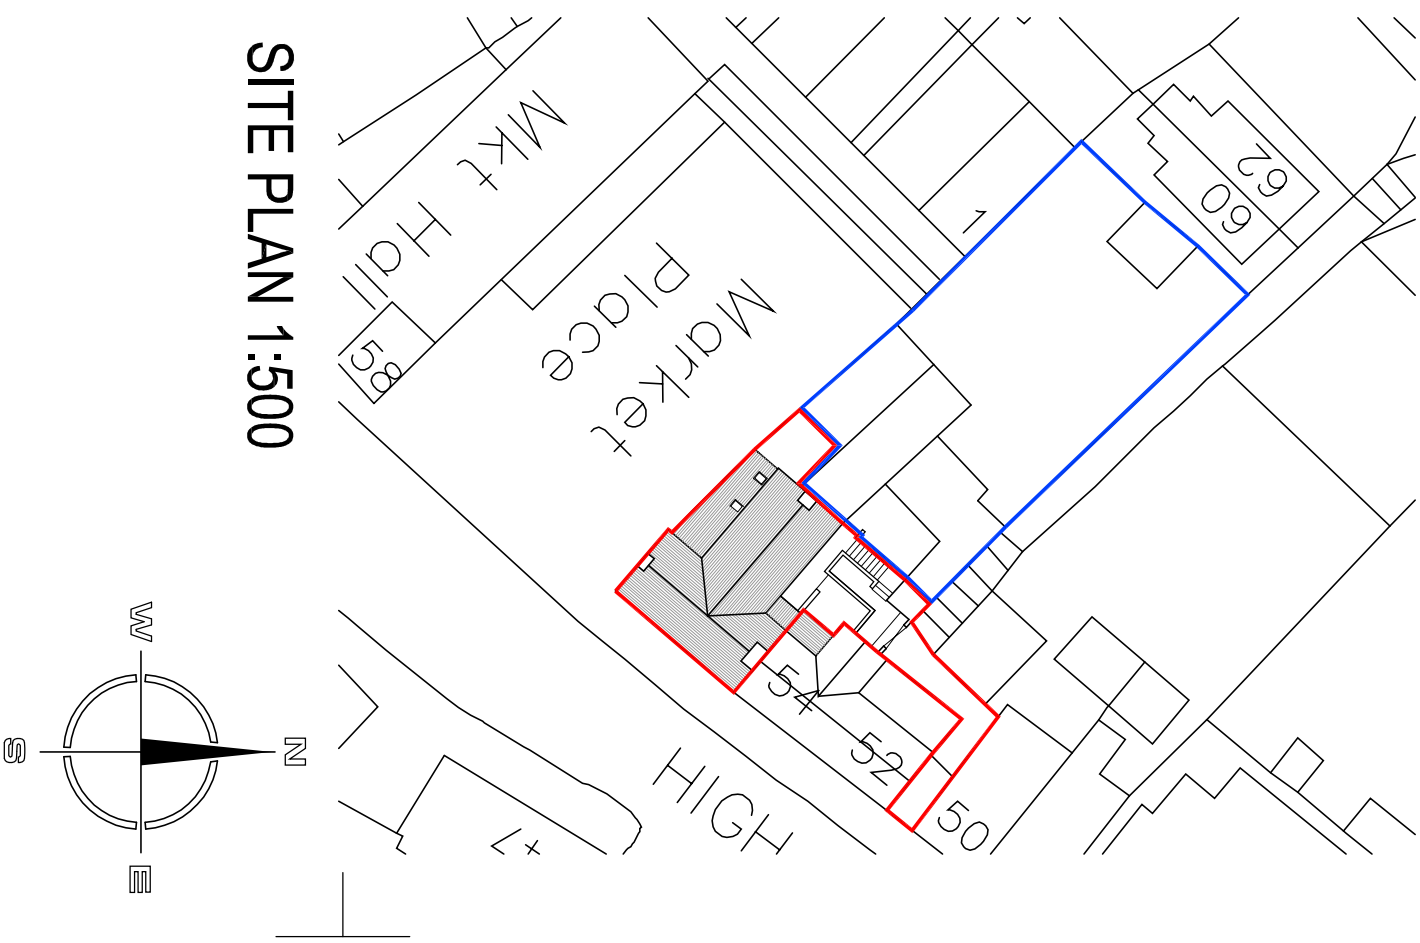

SITE PLAN 1:500

Hewitt&Carr Architects
A: DotsyBonk House 117-119 Leek Road | Chester | ST10 1JE
T: 01538 756888
E: enquiries@hccarchitects.co.uk
W: www.hccarchitects.co.uk

Client
ACB Phoenix

Project
Conversion of Upper Floor into
Residential Accommodation

Title
Elevations as Proposed
Site Plan as Proposed

Status
Planning

Date
Jul 2018

Scale @A2
As stated

Drawn
KEW

Checked

Project No.
00625 AL(0)04

Rev
A