



SECTIONS THROUGH MASTERPLAN 1:1500


SITE SECTION H-H

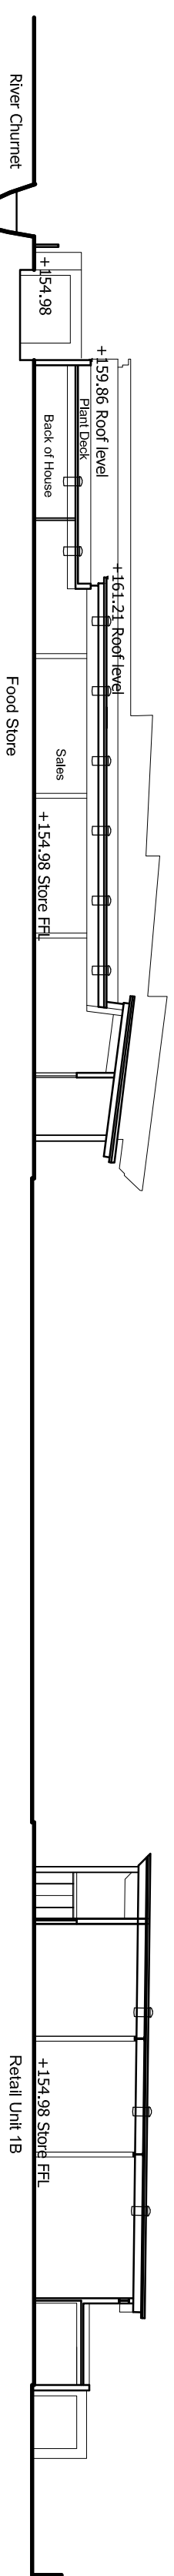


SITE SECTION J-J

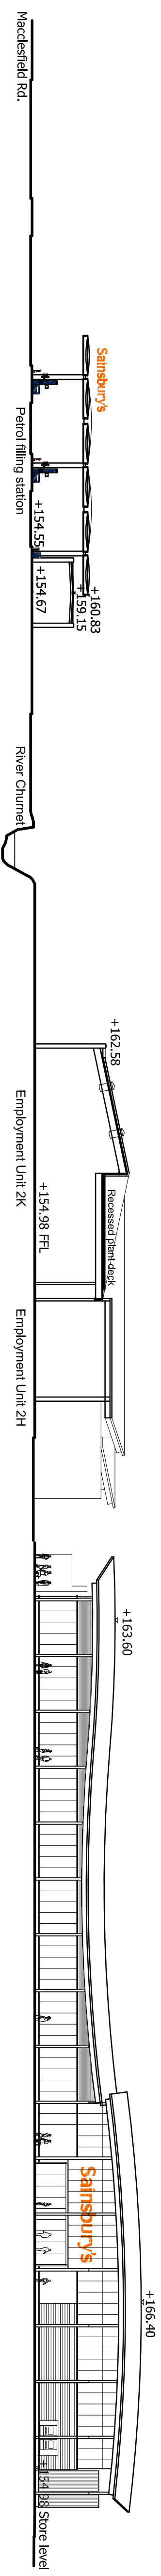

SITE SECTION K-K

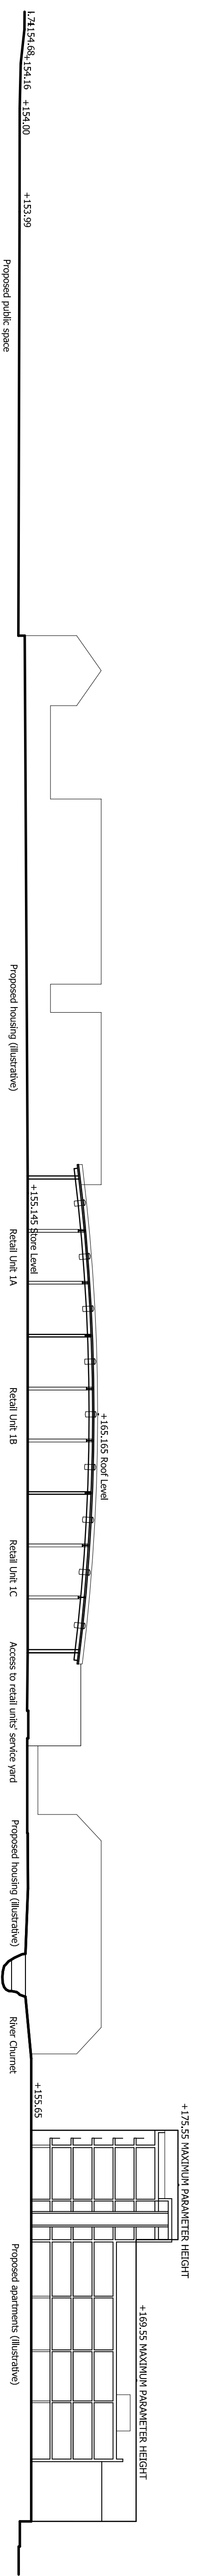

SITE SECTION L-L

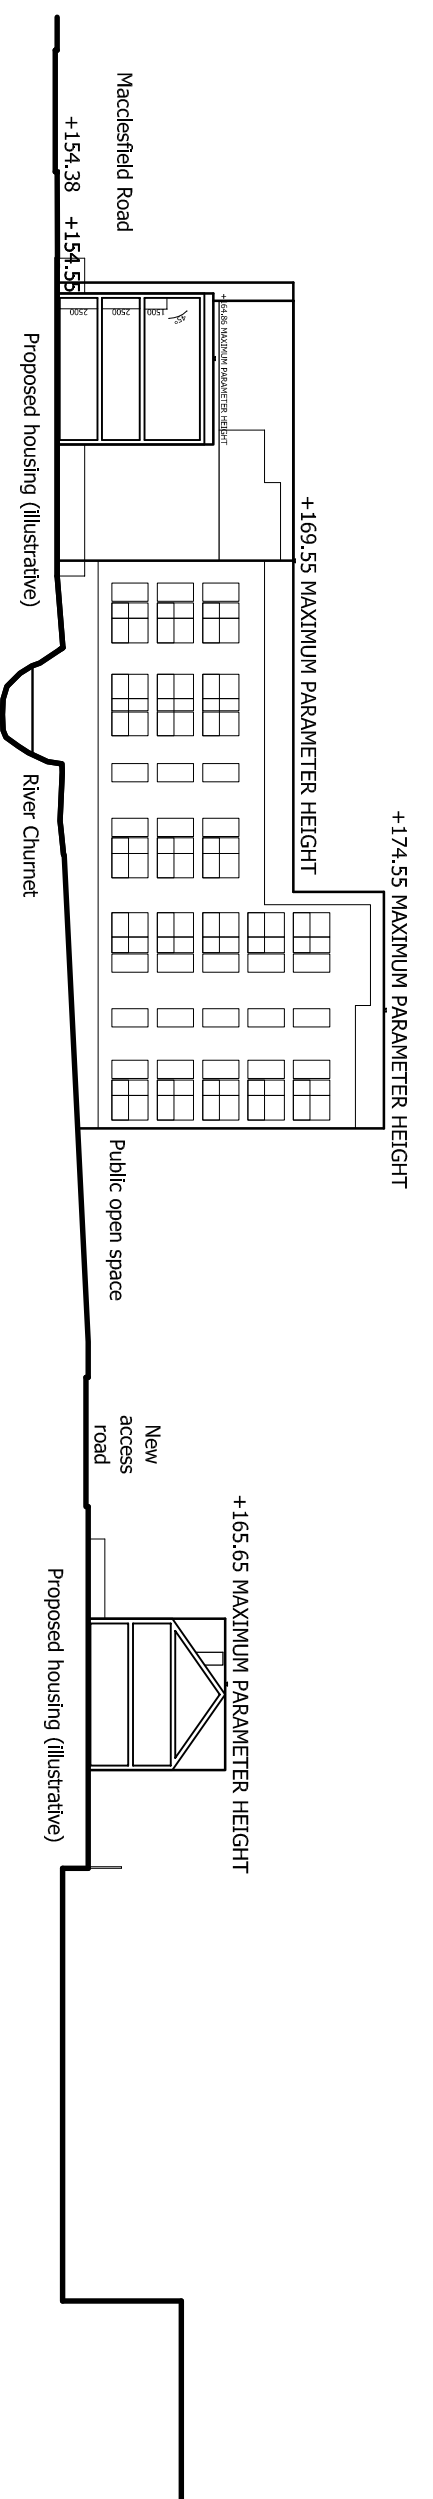

B Situations added, foodstore amended, 22.04.10 SJL
A Sedimentation/solidifier updated, food store, 09.04.10 SJL
Retail Units, Employment & apartments.
PROVISIONS

PLANNING

Chetwods

B F C h i t e c t

3rd Floor, Netherhall's Mill, Marshall Street, Leeds LS11 9JT
T: +44 (0) 113 234 6900 F: +44 (0) 113 234 6901

Project: Leek Sainsbury's Job Number: 2770

Client: Sainsbury's Supermarkets Ltd

Drawing Title: Proposed Site Sections 2

Drawing No: PL.1 (0) 14

Drawn By: SB

Scale: 1:500 @ A1

Date: 16.11.09

Rev: B