



NOTES

- THE CONTRACTOR IS RESPONSIBLE FOR CHECKING DIMENSIONS, TOLERANCES & REFERENCES. ANY DISCREPANCY TO BE VERIFIED WITH THE ARCHITECT BEFORE PROCEEDING WITH THE WORKS.
- WHERE AN ITEM IS COVERED BY DRAWINGS OF DIFFERENT SCALES, THE LARGER SCALE DRAWING TO BE WORKED TO.
- DO NOT SCALE FROM THE DRAWING. FIGURED DIMENSIONS TO BE WORKED TO IN ALL CASES.
- THIS DRAWING TO BE READ IN CONJUNCTION WITH:


Topographic map showing the proposed site level. The map includes a north arrow pointing towards the top right. The proposed site level is indicated by a dashed line labeled "PROPOSED SITE LEVEL". The map also shows existing topography with contour lines and a spot elevation of 194.500. A small triangle symbol is located near the spot elevation.

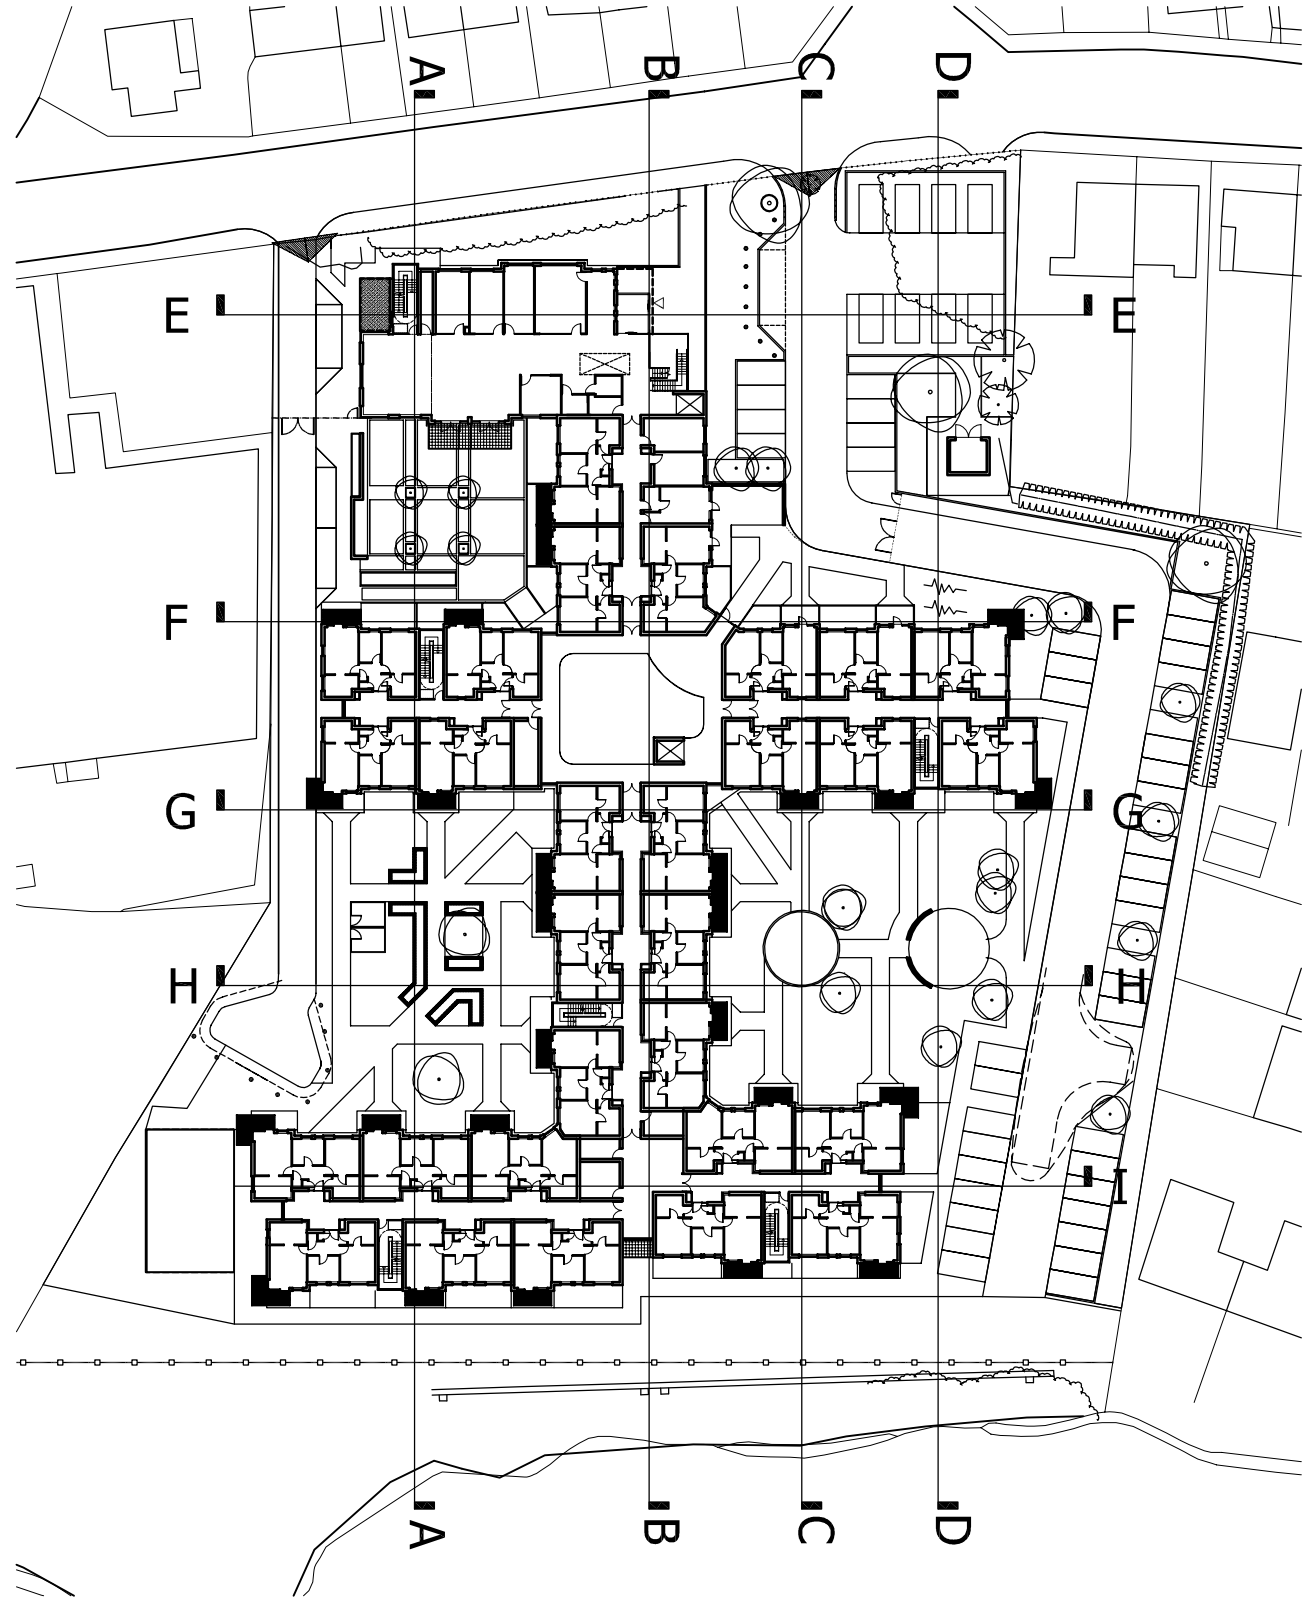


SECTION E-E

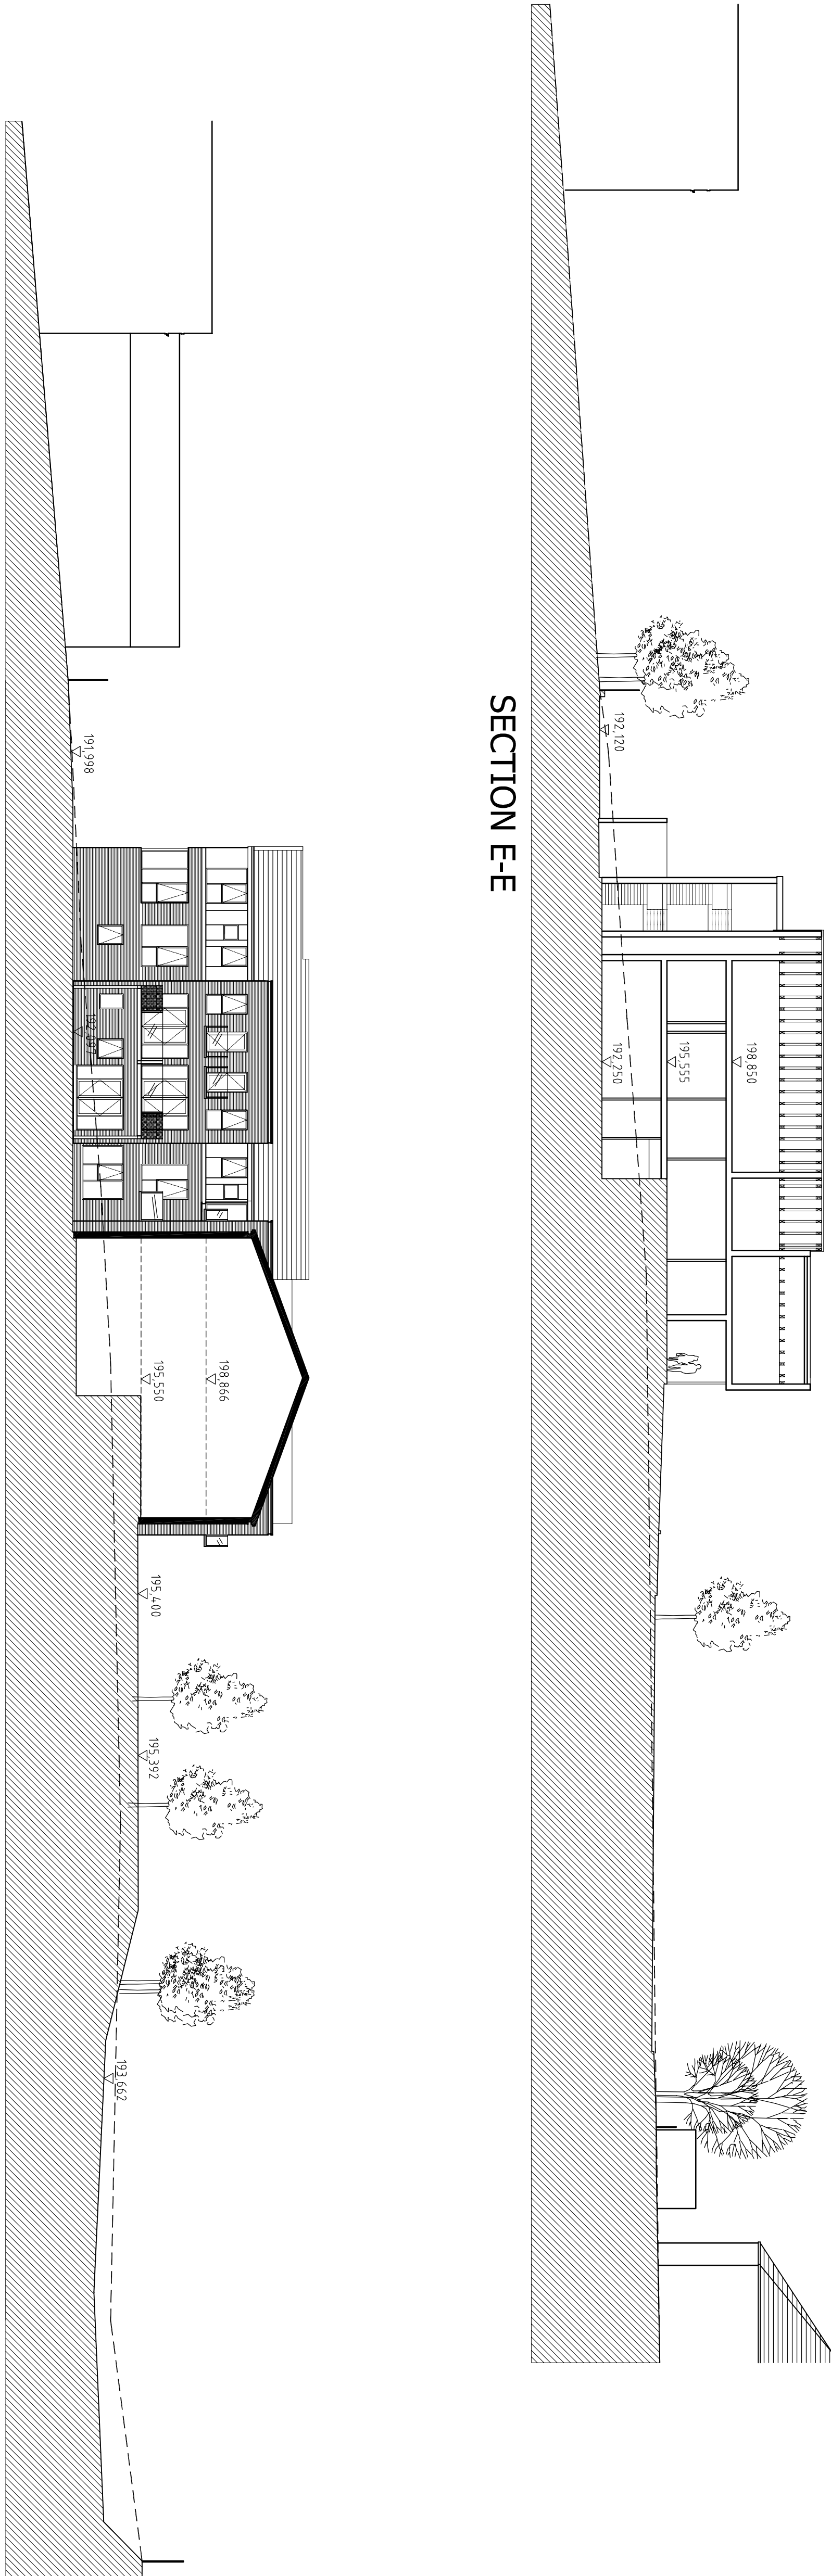

SECTION F-F

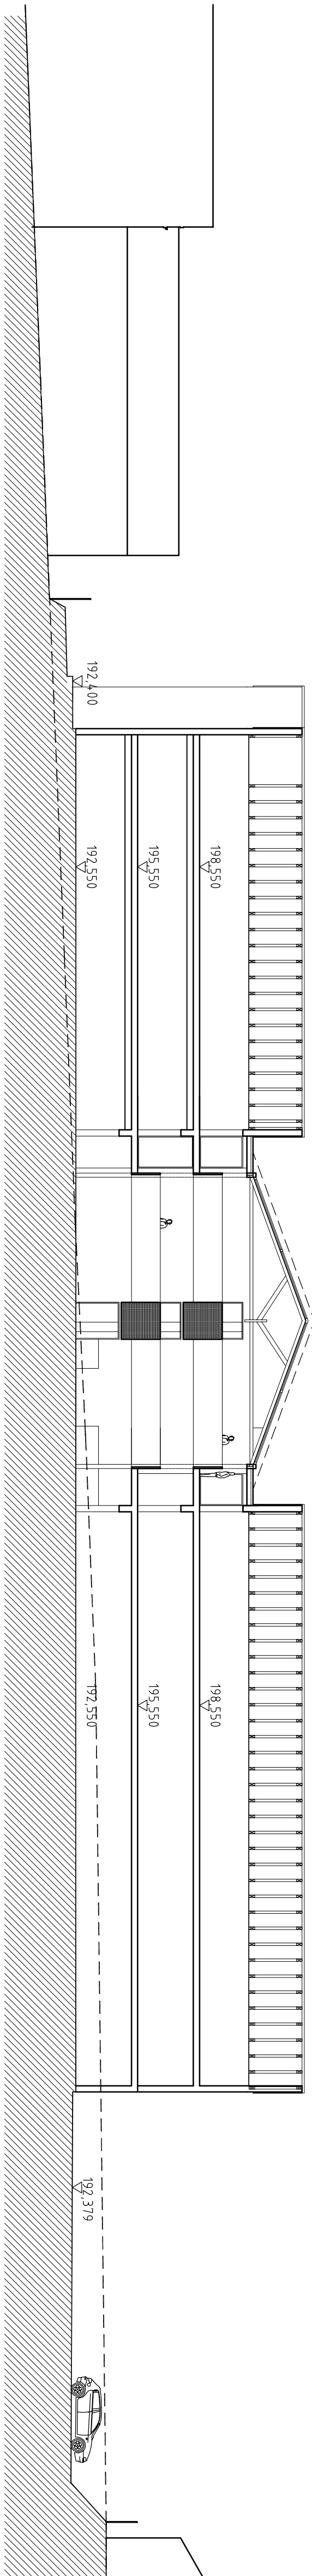

SECTION G-G

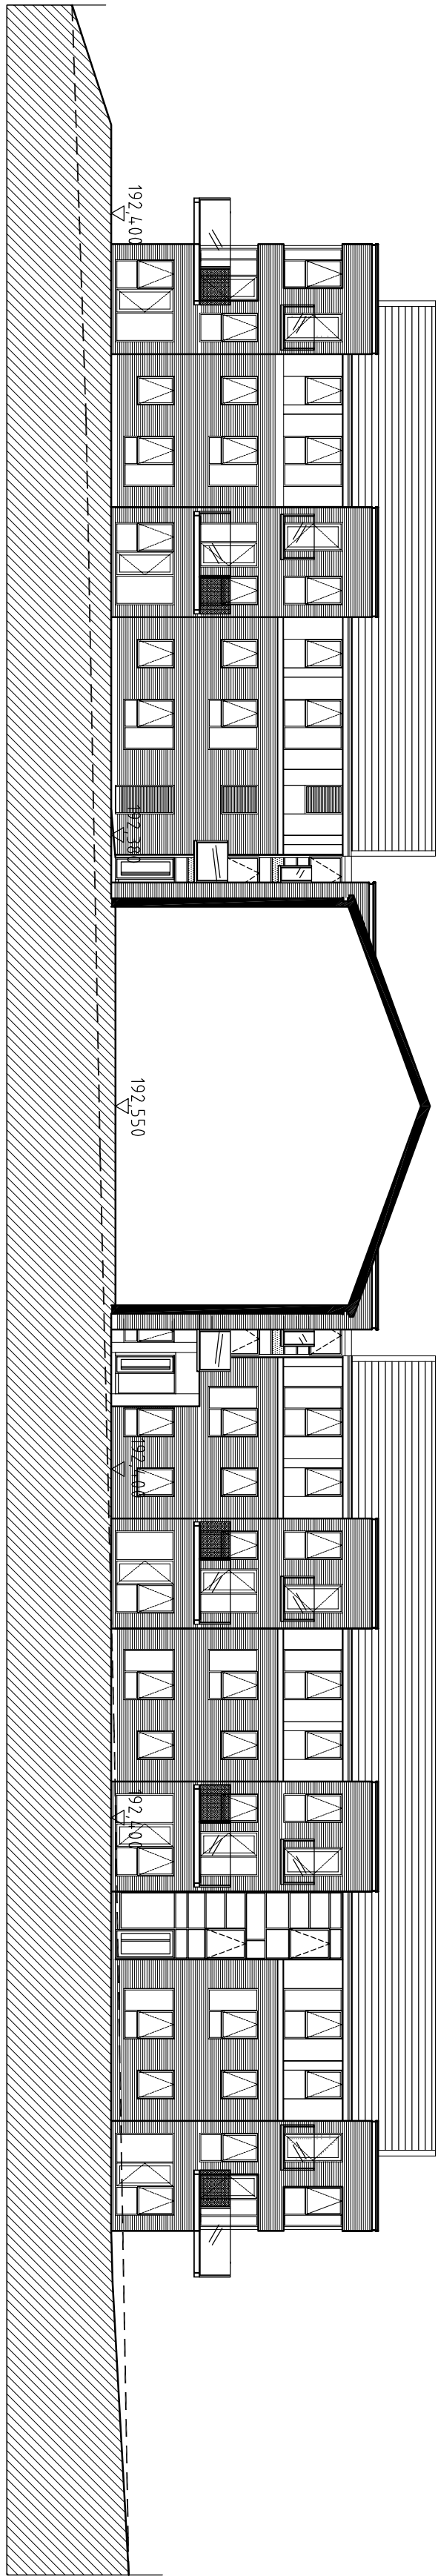

SECTION H-H

Rev	Date	By
-----	------	----

MOORLAND HOUSING

BRITISH TRIMMINGS: E.C.H.

Description:

GA ELEVATION
INDICATIVE SECTIONS - SHEET 2

Purpose of issue:

PLANNING

Drawn by:	Checked by:	Scale:
HR		1:200
Date:	Project No:	Drawing No: Rev:
JUNE 10	08-023	G/25/'11