



Section A-A'
Section illustrating threshold between residential property,
car parking spaces and public open space

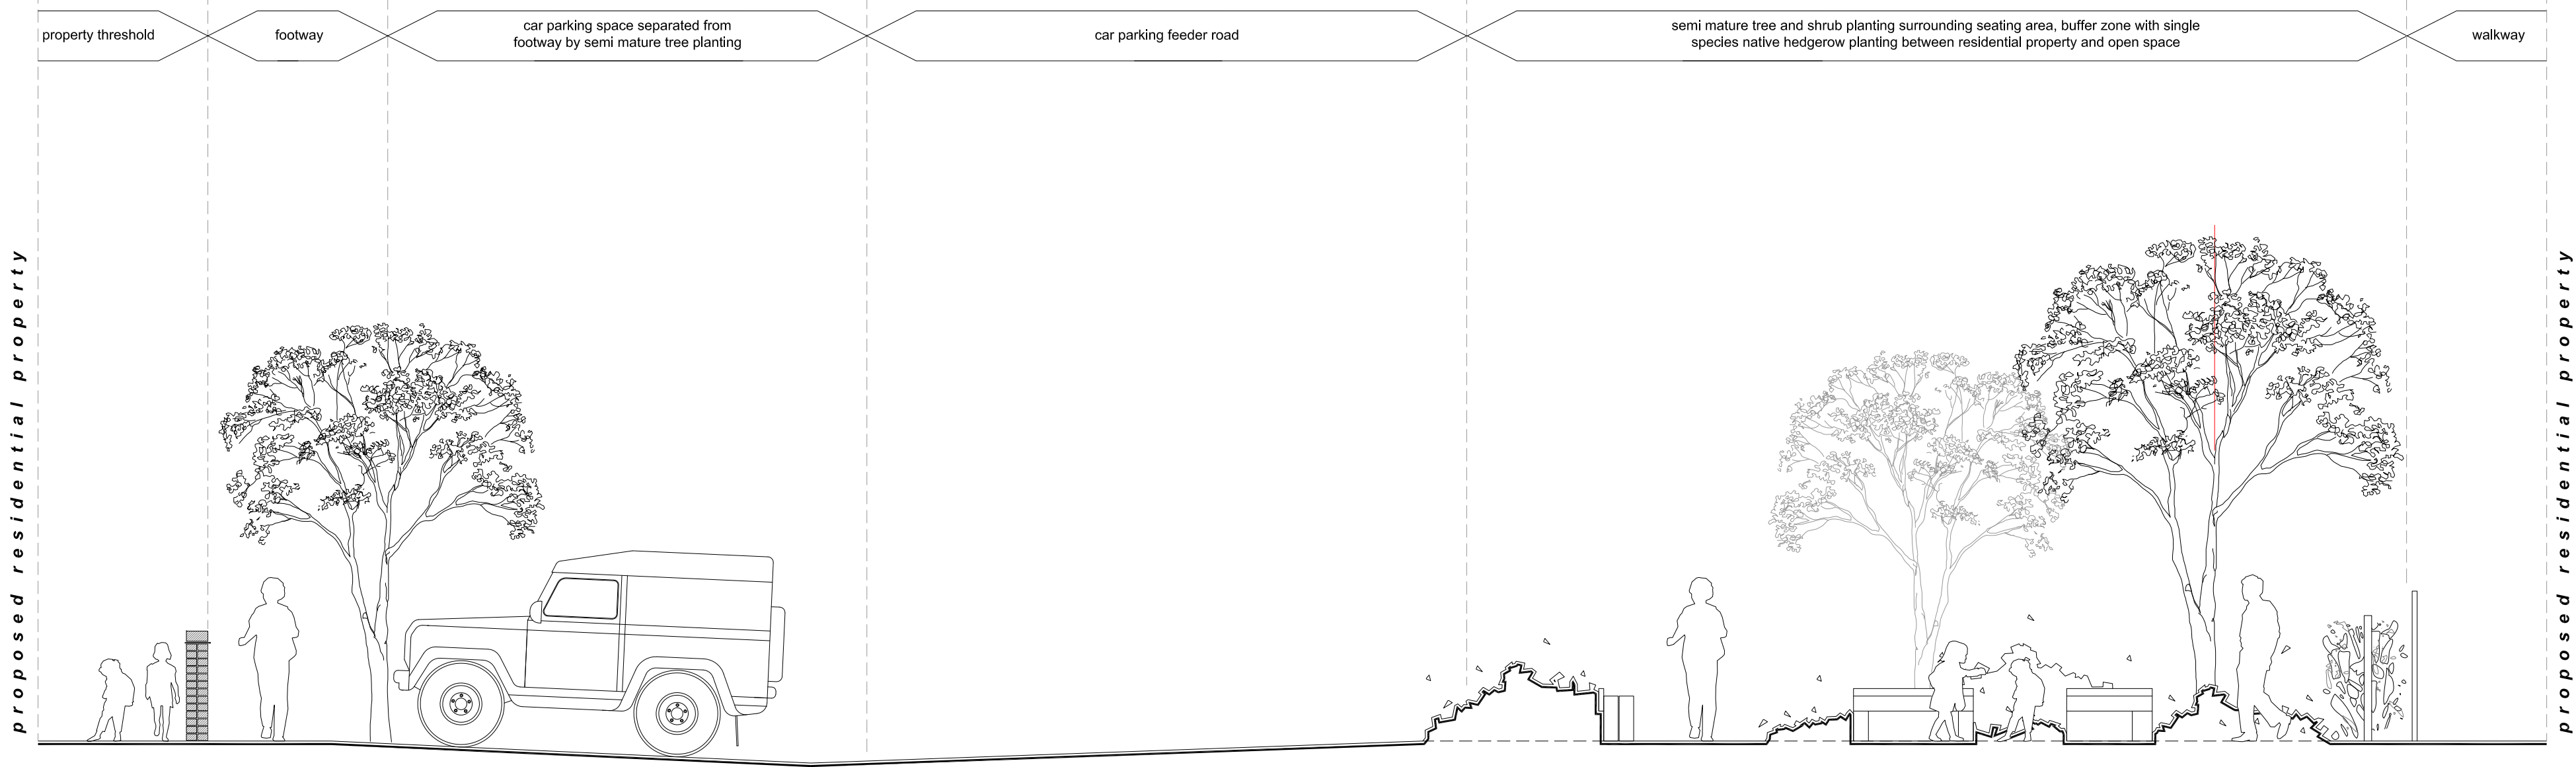

Section B-B'
Section illustrating threshold between residential property,
car parking spaces and seating area

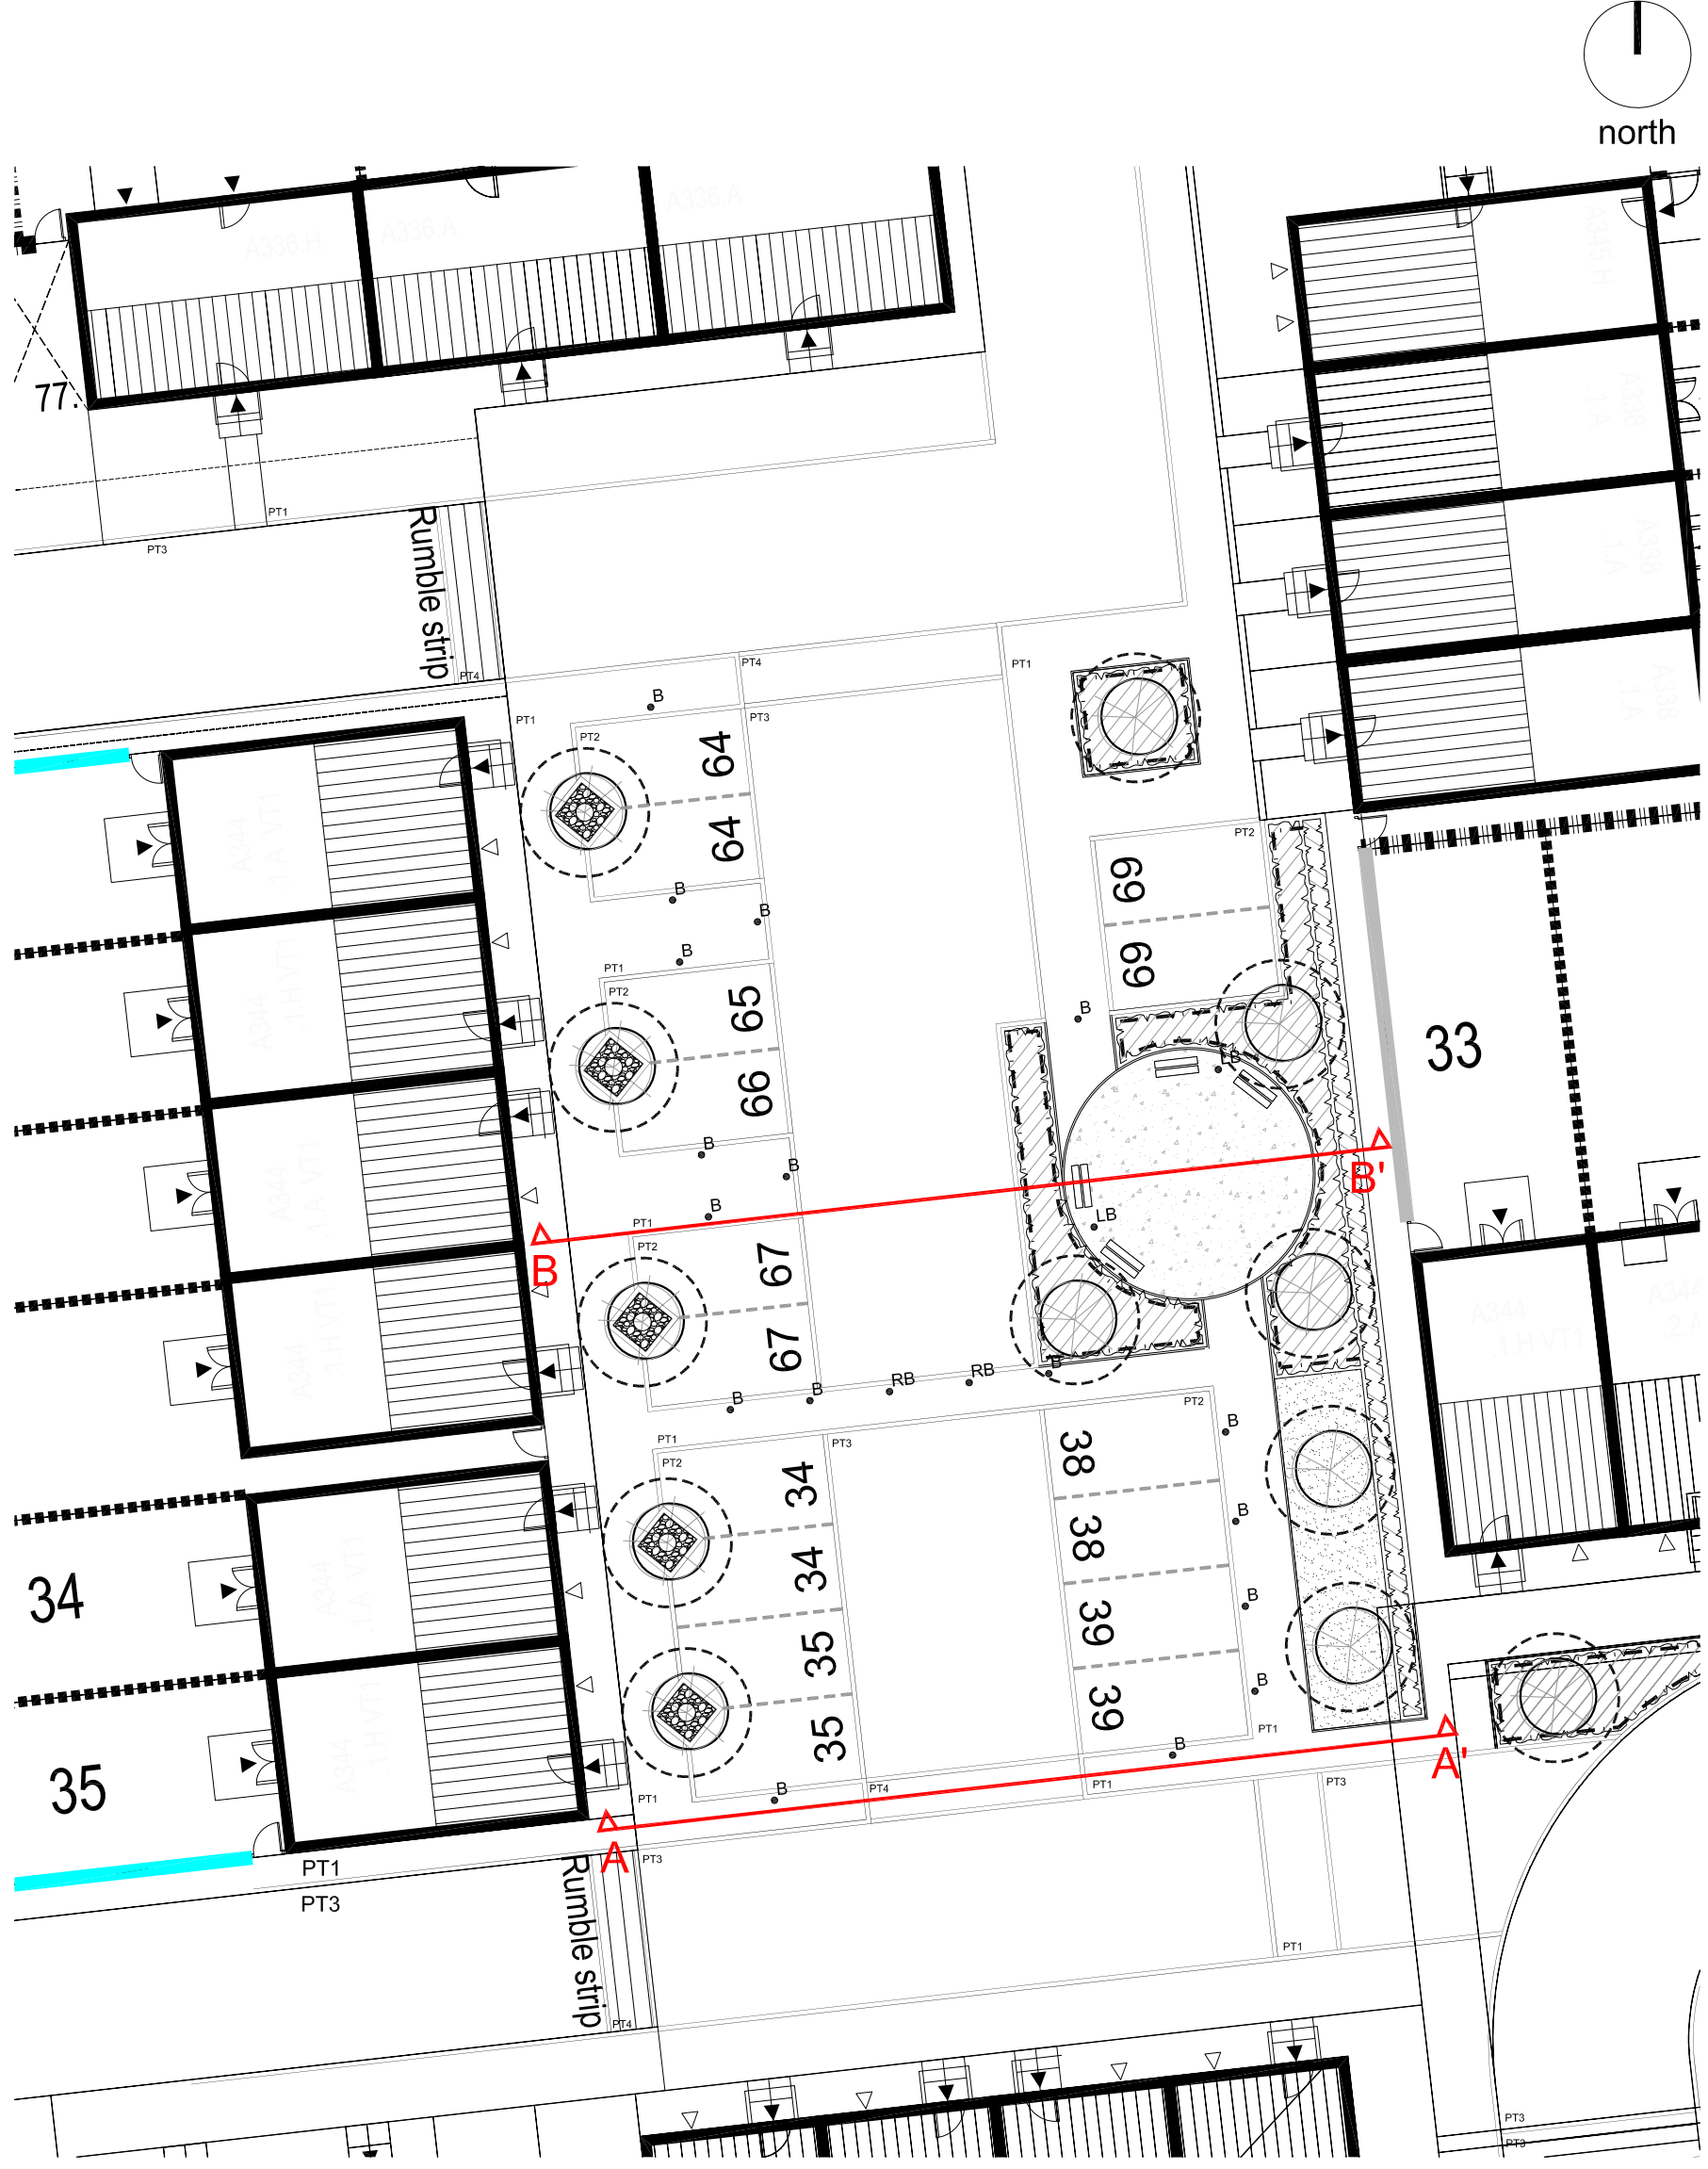

Rev	Date	By	Notes
Client			
Bovis Homes Limited			
Project			
Uplands Mill Biddulph			
Drawing Title			
Feature Sq1 Sections			
Drawing Status			
For planning			
Scale	Date	Drawn	
1:100@A1	140311	DJK	
Drawing No	Checked	Approved	
CS/049341-03-110			

CAPITA LOVEJOY
land planning by design

Capita Lovejoy
Caxton House, 1 Fore street,
Birmingham, B2 5ER
Tel +44(0)121 3297676 Fax +44(0)121 329 7677
lovejoybirmingham.enquiries@capita.co.uk
www.capitalovejoy.co.uk
LONDON BIRMINGHAM