


- THIS PLAY AREA HAS 11 ITEMS OF PLAY INCLUDING THE FOLLOWING PLAY VALUE -**
- o DDA / INCLUSIVE
 - o SLIDING
 - o SWINGING
 - o ROCKING
 - o CLIMBING
 - o CRAWLING
 - o RISK
 - o HANGING
 - o BALANCING
 - o NATURAL PLAY
 - o ROLE PLAY
 - o SENSORY PLAY
 - o SOCIAL INTERACTION


DETAILS	
Item	Area m ²
Safer Surfacing	
EcoSmart Grass Mats	219m ²
Cushionfall Bark Pit	100m ²
Tarmac Pathway	12m ²
Top Soil & Turf	As Required

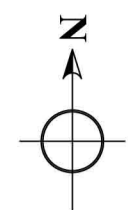

Location of Play Area



LOCATION PLAN
SCALE 1:1000 @ A1

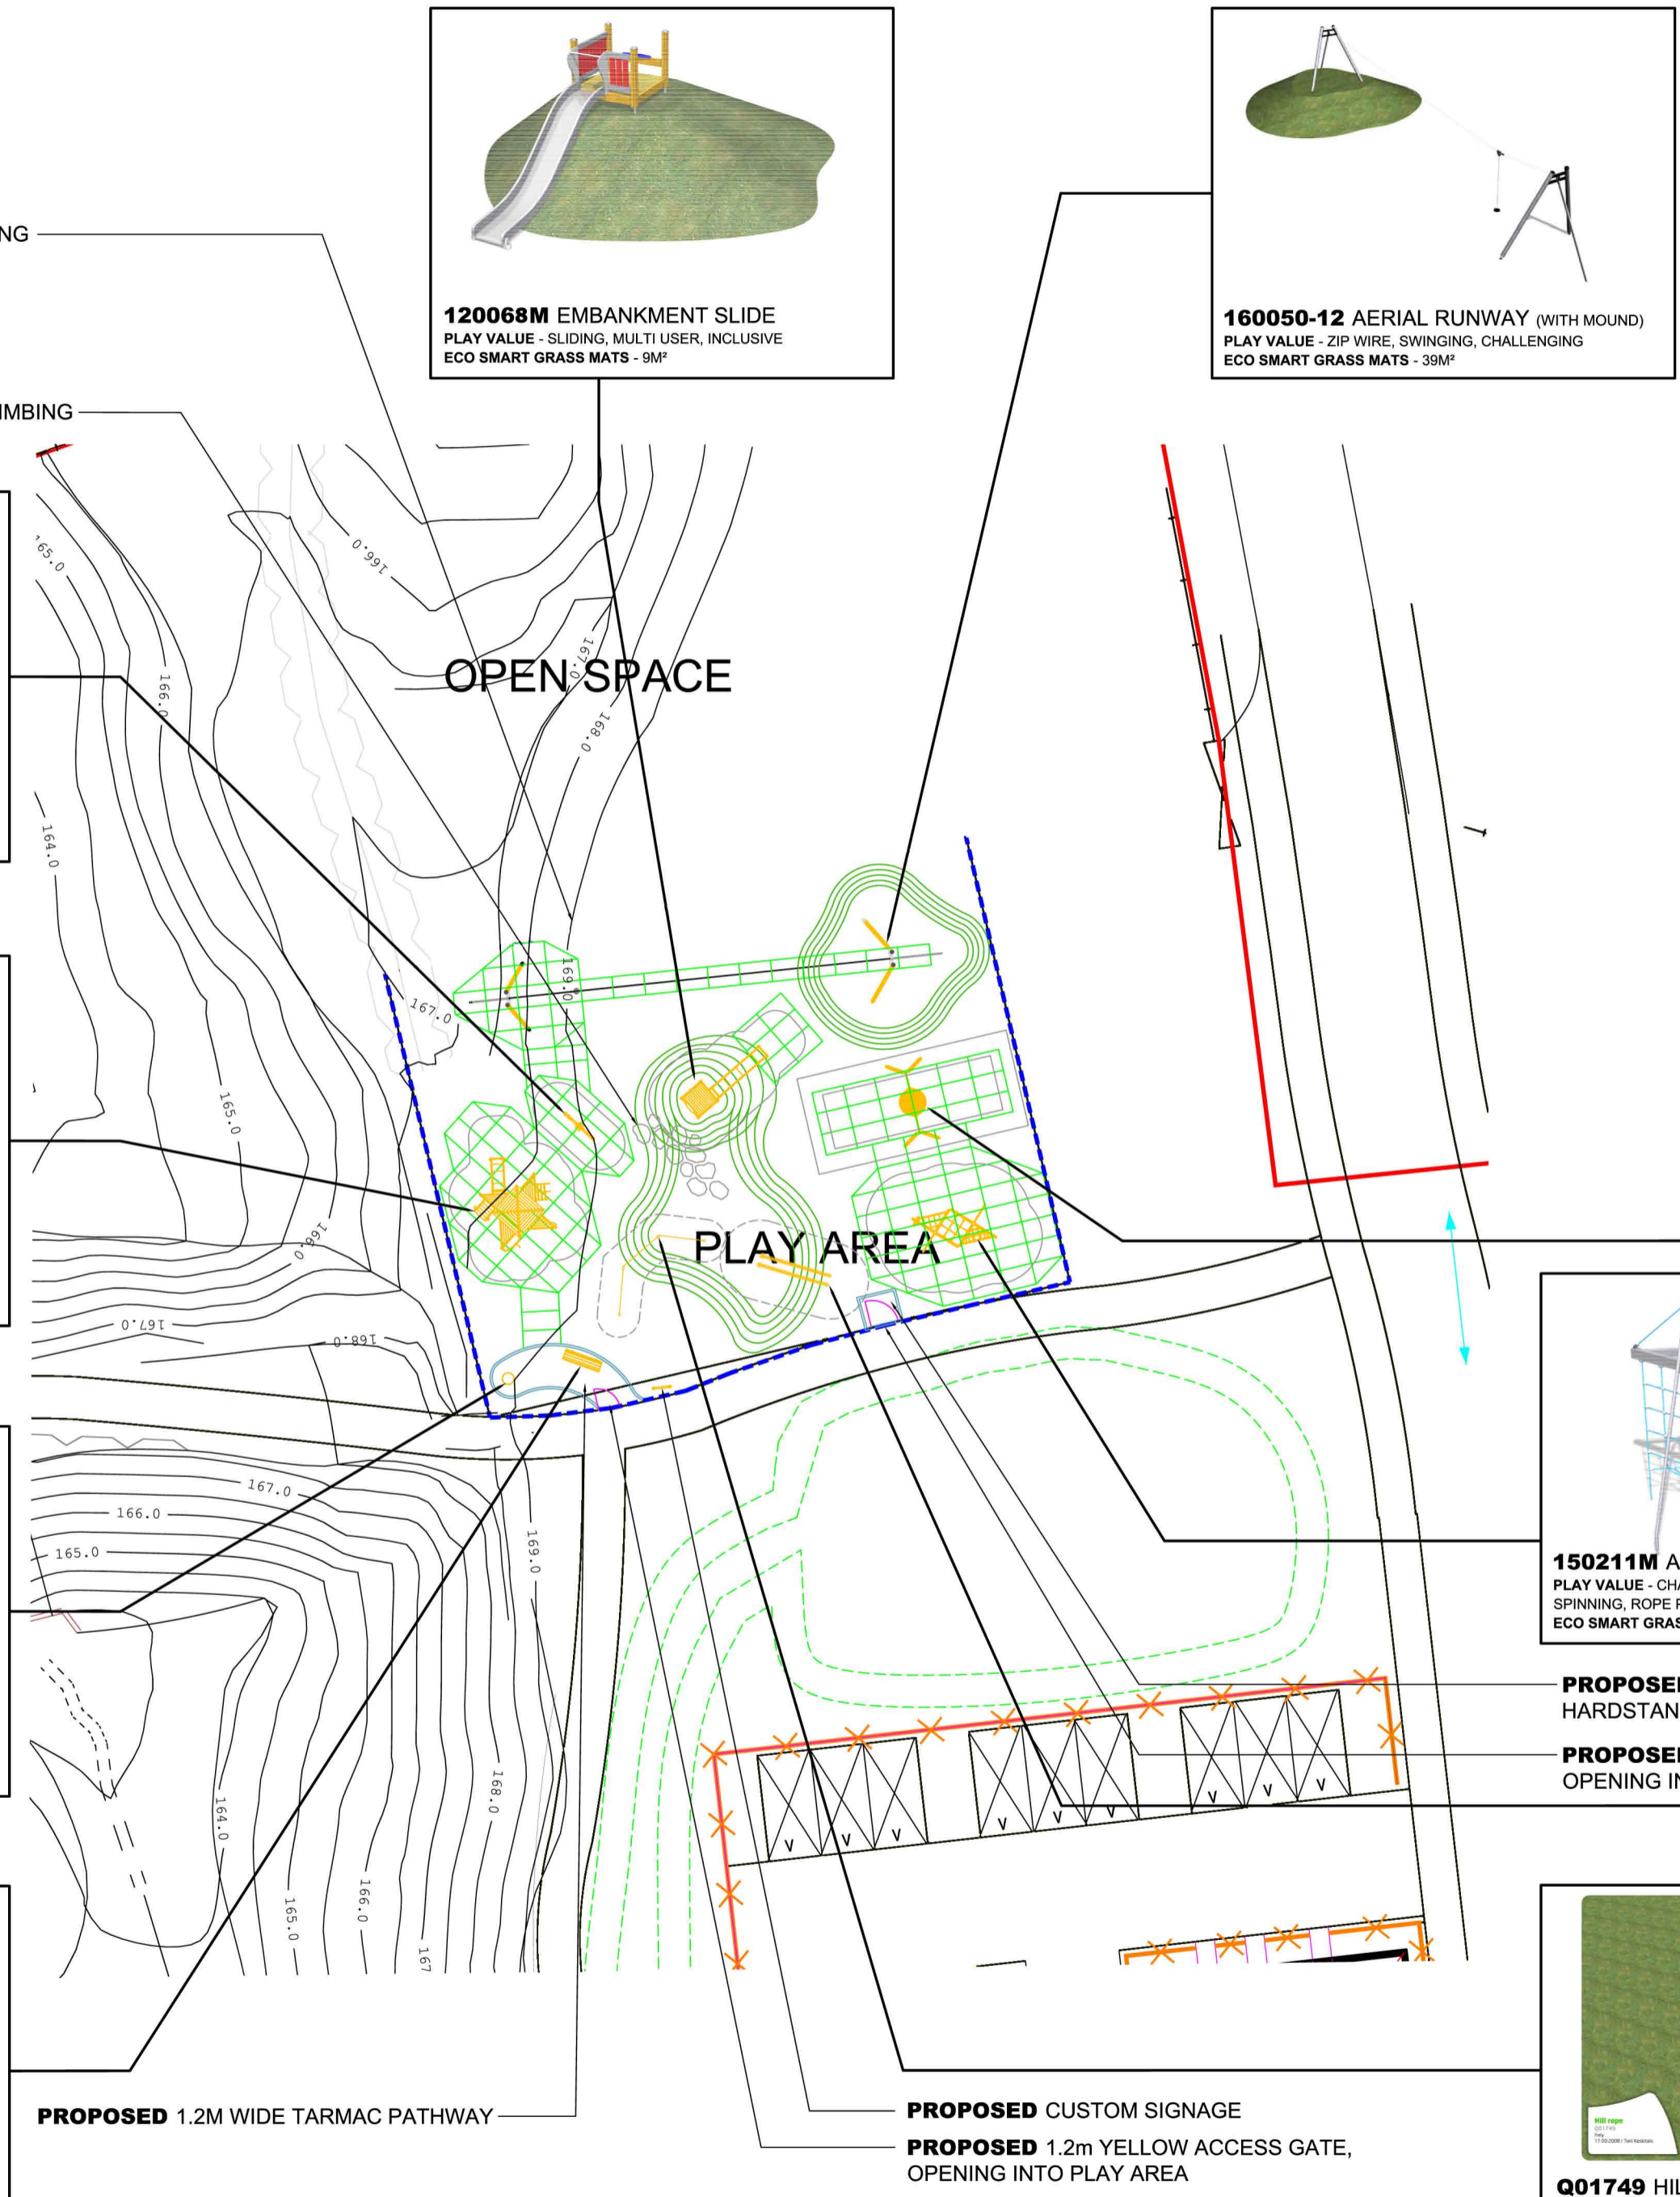

120068M EMBANKMENT SLIDE
PLAY VALUE - SLIDING, MULTI USER, INCLUSIVE
ECO SMART GRASS MATS - 9M²

160050-12 AERIAL RUNWAY (WITH MOUND)
PLAY VALUE - ZIP WIRE, SWINGING, CHALLENGING
ECO SMART GRASS MATS - 39M²

PROPOSED 900mm HIGH BOW TOP FENCING

PROPOSED NATURAL BOULDERS FOR CLIMBING

010303 GRASSHOPPER
PLAY VALUE - ROCKING, BALANCING, MULTI USER
ECO SMART GRASS MATS - 15M²

120354M MULTI ACTIVITY TOWER
PLAY VALUE - SLIDING, CLIMBING, FIREMAN'S POLE, INTERACTIVE GAME PANELS, MULTI USER, INCLUSIVE
ECO SMART GRASS MATS - 49M²

NF2480 LITTER BIN

NF2301 SCANDINAVIA BENCH

PROPOSED 1.2M WIDE TARMAC PATHWAY

PROPOSED CUSTOM SIGNAGE
PROPOSED 1.2m YELLOW ACCESS GATE, OPENING INTO PLAY AREA

150211M ARES
PLAY VALUE - CHALLENGING CLIMBING, SLIDING, HANGING, SPINNING, ROPE PLAY, MULTI USER, INCLUSIVE
ECO SMART GRASS MATS - 56M²


PROPOSED 2m² TARMAC HARDSTANDING AREA
PROPOSED 1.2m YELLOW ACCESS GATE, OPENING INTO PLAY AREA

Q01749 HILL ROPE
PLAY VALUE - CLIMBING, HILL PLAY, MULTI USER
ECO SMART GRASS MATS - 3M²

020417M BIRD'S NEST SWING
PLAY VALUE - SWINGING, BALANCING, INCLUSIVE
ECO SMART GRASS MATS - 27M²

Q01604 AXIOM GLIDE RAILS
PLAY VALUE - SLIDING, BALANCING, INCLUSIVE
ECO SMART GRASS MATS - 3M²

PLAN ON PROPOSED PLAY AREA

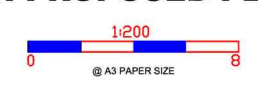

- PROJECT NOTES**
- This is a preliminary drawing and is not to be used for construction purposes
 - All measurements are in millimetres unless otherwise stated
 - All Lappset Playworld UK products comply with BS EN 1176
 - Lappset Playworld UK is a member of the Association of Play Industries (API)
 - Safer surfacing uses Eco Smart grass mats
 - Areas of wildflower planting are suggested only and not included in the quotation

Rev	Detail	Date	Initial
B	Swing removed - Re-design	14.03.11	RC/AW
A	Preliminary	14.02.11	RC

BOVIS HOMES

Project: THE UPLANDS, BIDDULPH L.E.A.P. AREA
Site Location: THE UPLANDS, BIDDULPH, STAFFS
ASM: Paul Clarkson
Tel: 07703 314 873

Drawn By: RC Checked By: PC
Date: 14.02.11 Date: 14.02.11

Quote No: **LPUK 5017** **REV B**