


REAR ELEVATION

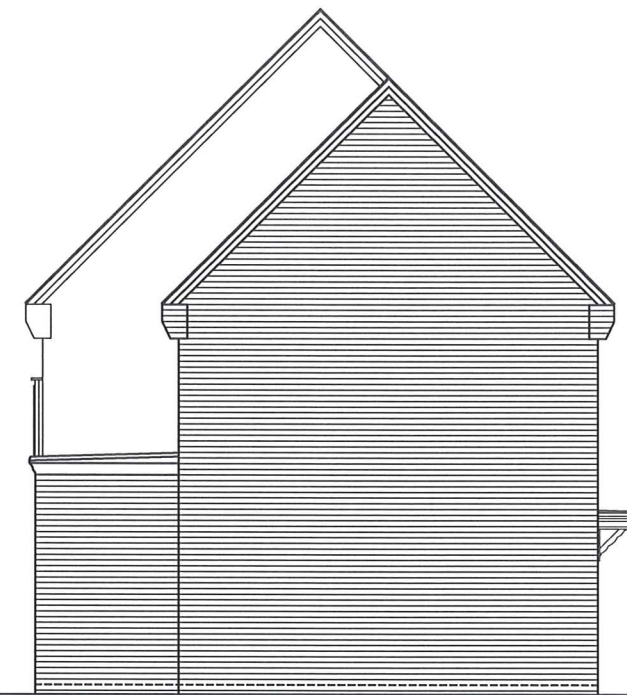

SIDE ELEVATION

10 / 00937 / REM-118 OCT 2010 - SM



FRONT ELEVATION

**Neil Boddison  
Associates Ltd**

Architecture • Planning • Land




Neil Boddison Associates Ltd  
Architecture • Property Development • Land


Tel : 01543 262 444  
 Fax : 01543 268 989  
 e-mail : info@n-b-a.co.uk  
 www.neilboddisonassociates.co.uk

The Studio, 19 Bird Street  
 Lichfield, WS13 6PW

10/00937/ REM-N/18 OCT 2010 - S10

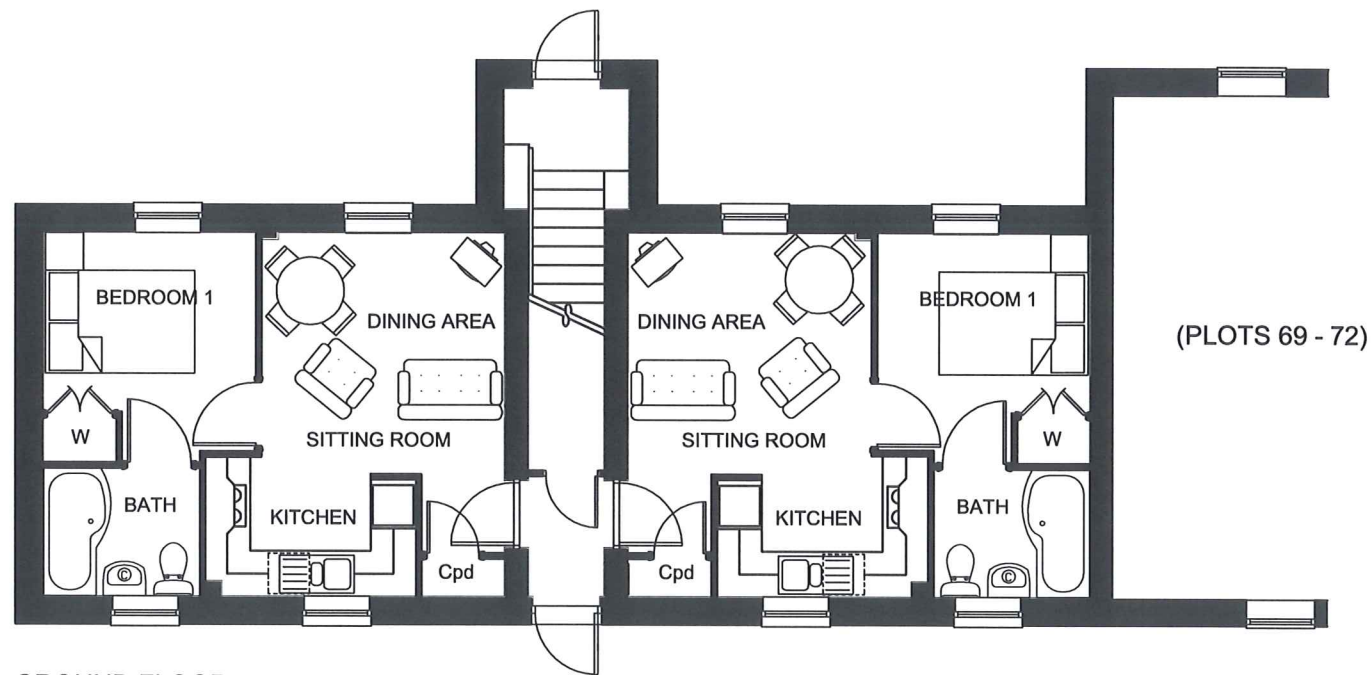

GROUND FLOOR  
(PLOTS 65 - 68)

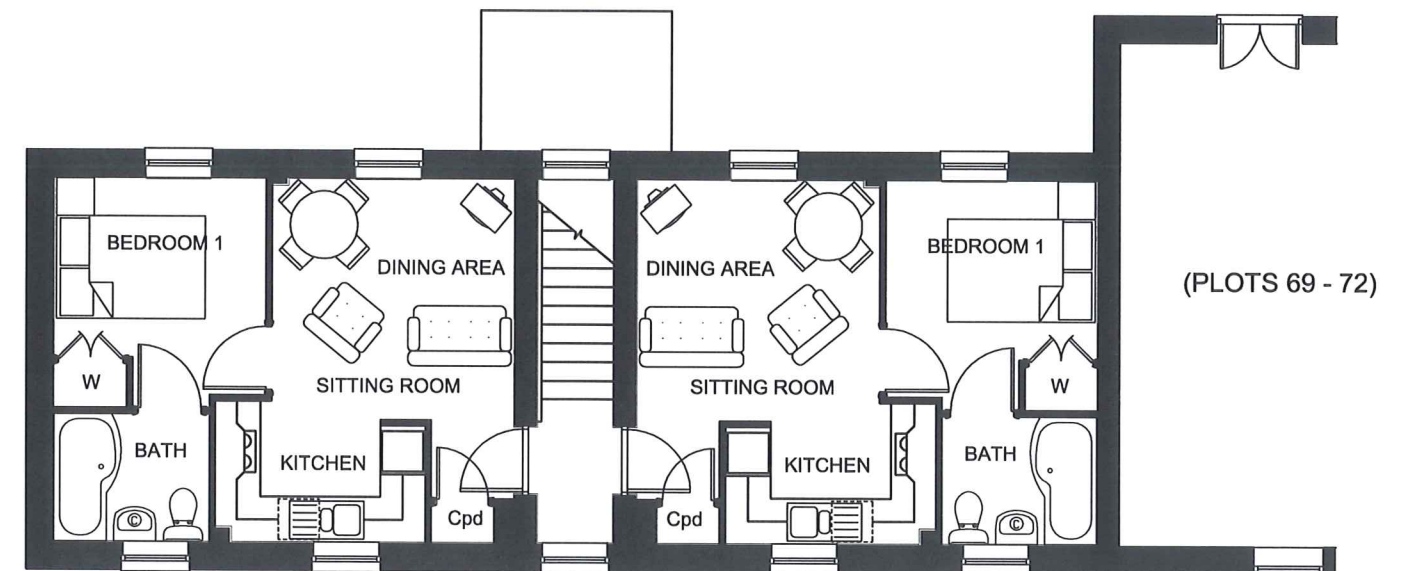

FIRST FLOOR  
(PLOTS 65 - 68)

**Neil Boddison  
Associates Ltd**

Architecture • Planning • Land



Neil Boddison Associates Ltd  
Architecture - Property Development - Land

Tel : 01543 262 444  
Fax : 01543 268 989  
e-mail : info@n-b-a.co.uk  
www.neilboddisonassociates.co.uk

The Studio, 19 Bird Street  
Lichfield, WS13 6PW