


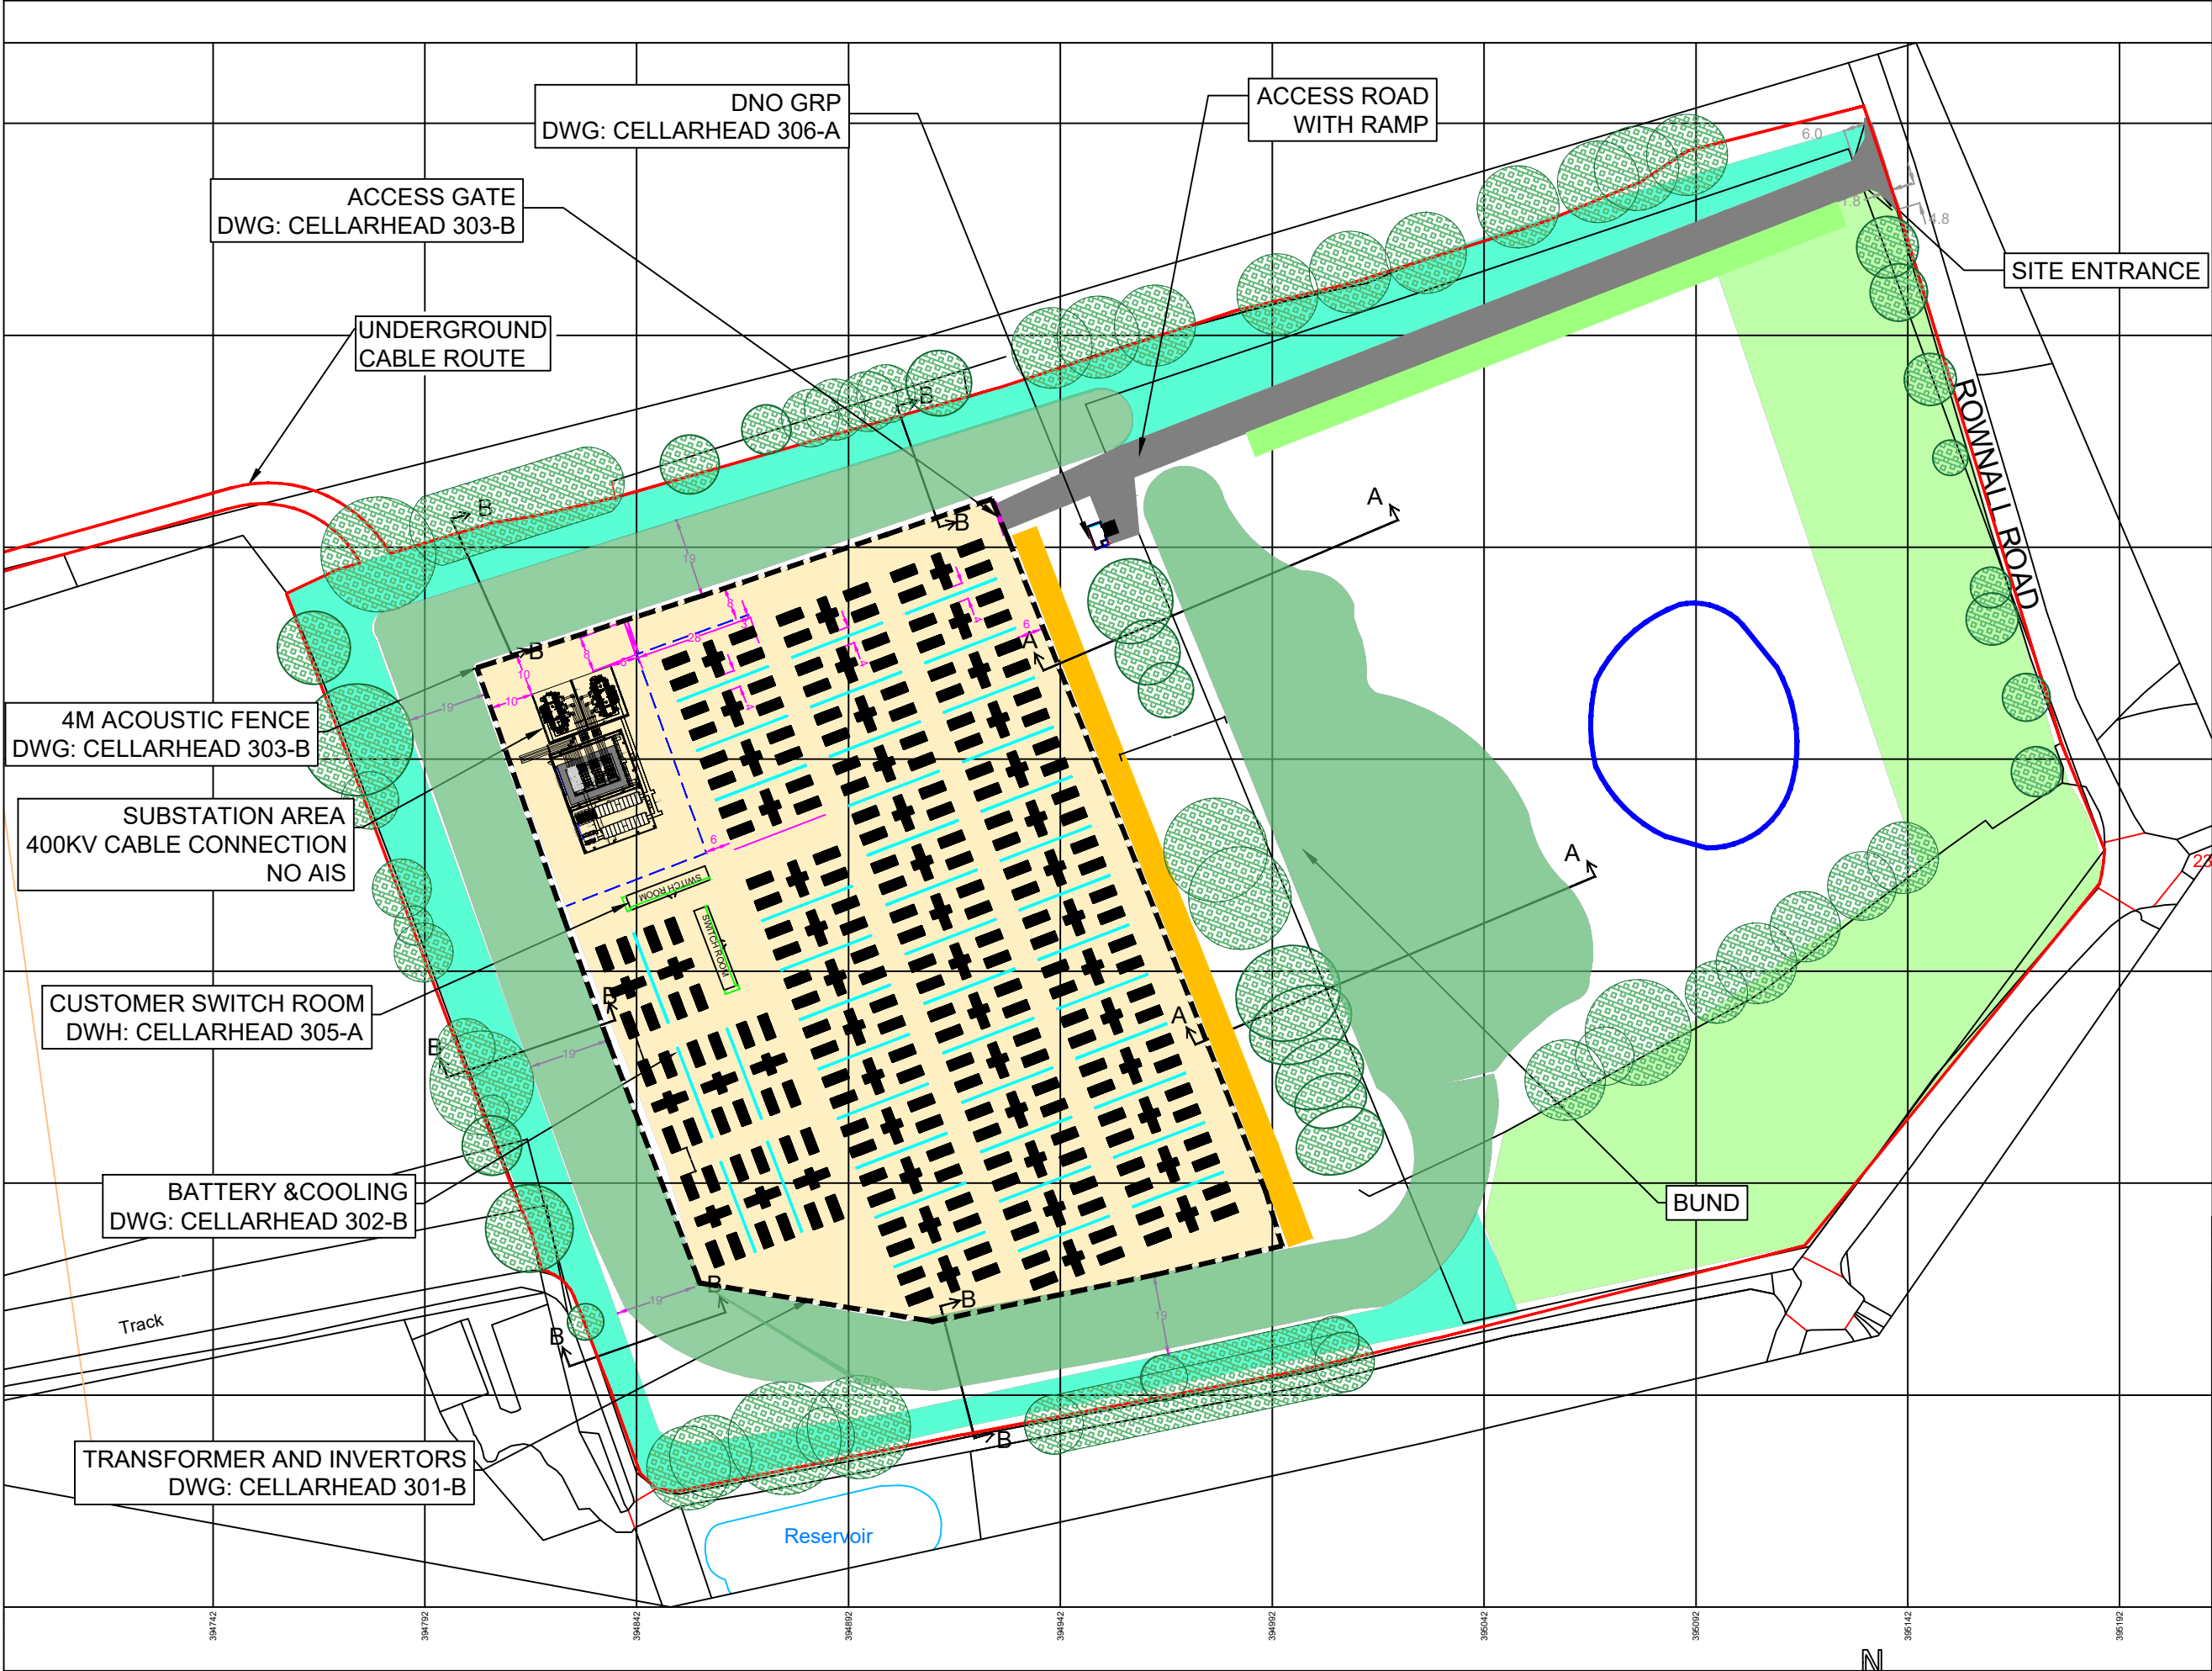

LEGEND

- SITE BOUNDARY
AREA: 91,100m²
- 4m ACOUSTIC FENCE
- EXCAVATED AREA (-2m)
AREA: 23,478m²
- SLOPED 2m DROP 1:3
- ACCESS ROUTE
- EXISTING TREE LINE
- ATTENUATION POND
2,000m²
- NEW WOODLAND
AREA: 13,800m²
- BUND
MINIMUM AREA: 13,500m²
- NEW NATIVE HEDGEROW
AREA: 9,350m²

TOTAL NUMBER OF EQUIPMENT:
196 BATTERY COOLER CONTAINERS
49 TRANSFORMER
98 INVERTORS

No	INFORMATION	By	Date	Chkd
F	BUND AMENDED	MM	23.11.22	MJ
E	ATTENUATION POND ADDED	MM	01.08.22	MJ
D	ALL SLOPES MIN 1:3	MM	19.07.22	MJ
C	LAYOUT AMENDED DUE TO TREE REQUIREMENTS	MM	18.07.22	MJ
B	SLOPES ON BUNDS AMENDED	MM	07.07.22	MJ
A	FIRST ISSUE	MM	21.06.22	MJ

REVISIONS			
PROJECT NUMBER CELLARHEAD BATTERY SITE			
CLIENT: C&S ENERGY LIMITED			
LOCATION: CELLARHEAD BATTERY SITE ROWNALL ROAD, CHEDDLETON, STAFFORDSHIRE MOORLANDS, ST90BT			
DRAWING TITLE: SITE LAYOUT			
CAD REFERENCE: 00 CELLARHEAD-D-114			
SCALE: 1:1500 @ A3		SHEET: 1 OF 2	
DRAWN BY: MM		DATE: 21.06.22	
CHECKED BY: GJ		DATE: 21.06.22	
AVON UTILITIES & GENERATION Ltd UNIT 1, MOULDINGS GREEN, KENILWORTH ROAD, MERIDEN, CV7 7LJ			AVON UTILITIES & GENERATION