

Northern Boundary Linear Eco-Park & Landscape Buffer


Sketch Layout



0m 5m 10m 20m 30m
 Scale 1:500 (@A3)
 Ordnance Survey © Crown copyright 2022.
 All rights reserved. Licence number LIG1024

Northern Boundary Linear Eco-Park & Landscape Buffer

Typical Sketch Section

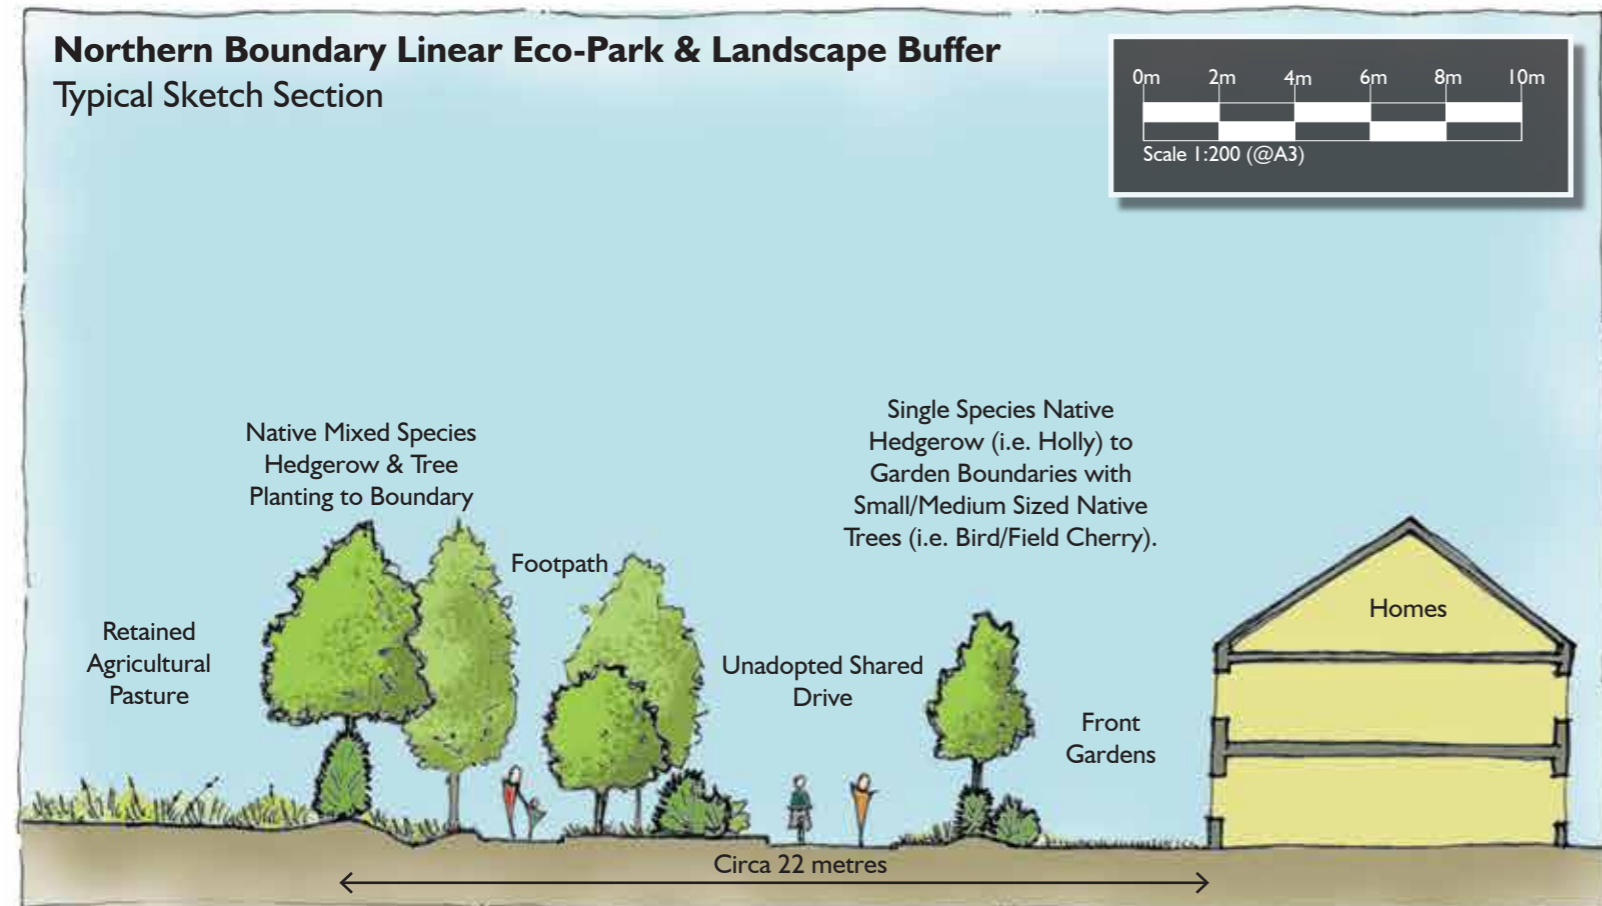

Precedent Imagery

e*SCAPE 10 years
 urbanists 2009-2019

Project Title
 Froghall Road, Cheadle, Staffordshire

e*SCAPE Job No.
 020-020

Client
 Bloor Homes

Drawing Number
 020-020-P012

Revision
 REV -

Drawing Title
 Northern Boundary Linear Eco-Park

Scale
 1:500/200 @ A3

Date
 May'22