


KEY

- Application boundary
- Land also in ownership

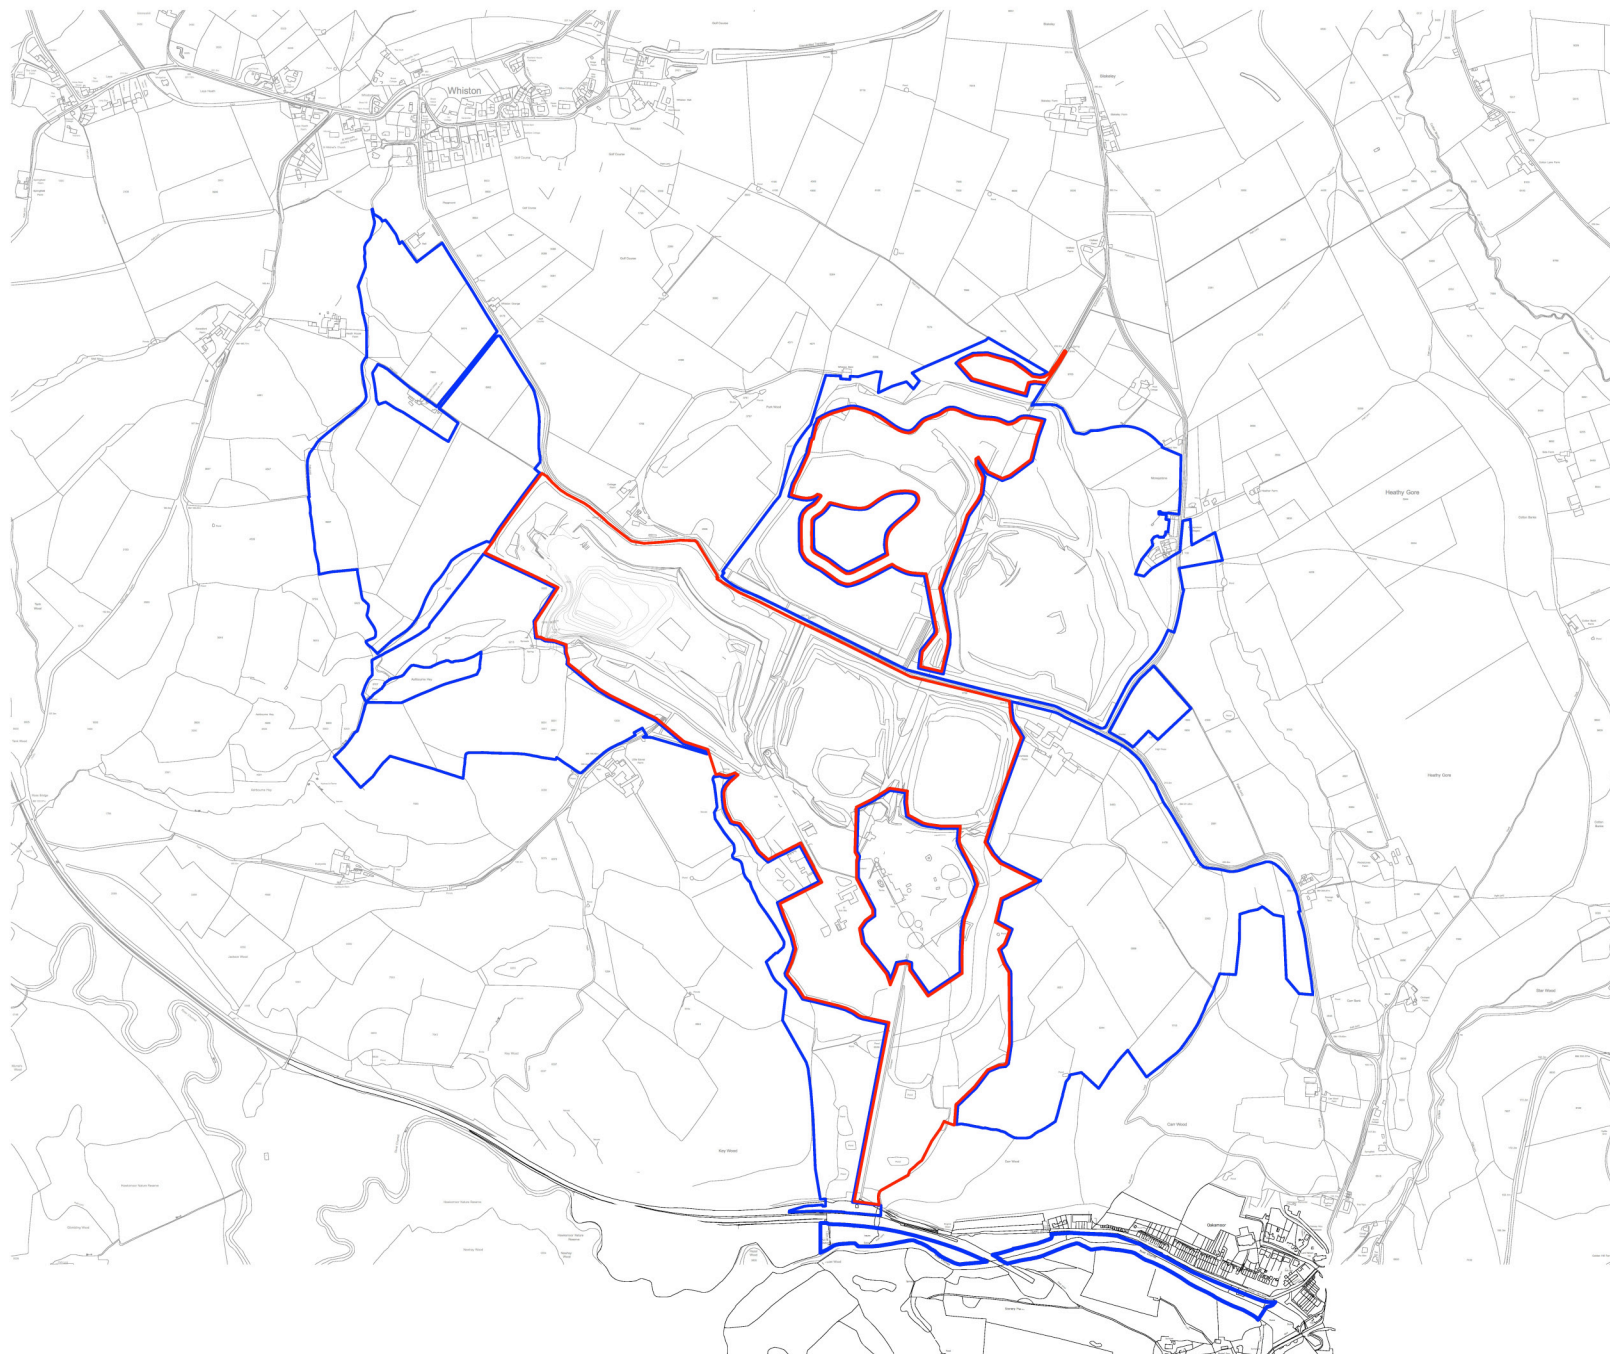

3	27.04.15	Black Plantation revision	-	JW
2	14.10.14	Blakeley Lane Revision	-	JW
1	05.09.14	draft issue for planning	HE	JW
rev	date	issue	drawn	check

- NOTE:
1. Do not scale from this drawing
 2. All setting out, levels and dimensions to be agreed on site
 3. The dimensions of all materials must be checked on site before being laid out.
 4. This drawing must be read with the relevant specification clauses and detail drawings.
 5. Order of construction and setting out to be agreed on site.
 6. This drawing is copyright protected and may not be reproduced in whole or part without written authority.
 7. All Dimensions are in millimetres unless Otherwise Stated



Project Moneystone Park

Client Laver Leisure

Drg title Red Line Plan

Drg nr PL1088.M106

Scale 1:5000@A1 Date: 21.07.2014 Drawn HE
Status PLANNING Revision 3 Checked JW