



KEY

Proposed Moneystone Park Bridleway
Route within the planning application boundary
incorporating footpath and cycle route.

Future Water Sports Area
(TO FORM PART OF FUTURE RESERVED
MATTERS APPLICATION)


Future Archery Centre
(TO FORM PART OF FUTURE RESERVED
MATTERS APPLICATION)

LODGE KEY

54 No. 42'6"x14'6"

136 No. 42'6"x20'6"

TOTAL - 190 No. Units

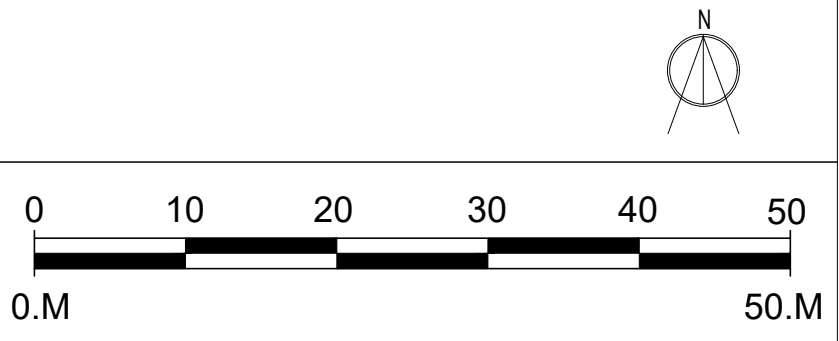

F	PARKING/ROAD MATERIAL & LODGE LEVELS UPDATED	24.08.23
E	SCALE BAR UPDATED	09.08.23
D	PLAY AREAS ADDED	16.07.20
C	NOTE ADDED - LEVELS UPDATED	11.02.20
B	SECTIONS UPDATED	29.01.20
A	Retitled	14.10.19
Revision	Description	Date

**NB
Architects
DA**

www.nbda-architects.co.uk Tel 01625 575550

Client LAVER LEISURE (OAKAMoor) LTD

Project MONEYSTONE PARK DEVELOPMENT

Drawing QUARRY 1 EAST
MASTERPLAN

Drawing No. 1733-MS-024 Revision F
Scale 1:500@A1 Date 17.06.19 Drawn T.J.F

A1 Drawing