

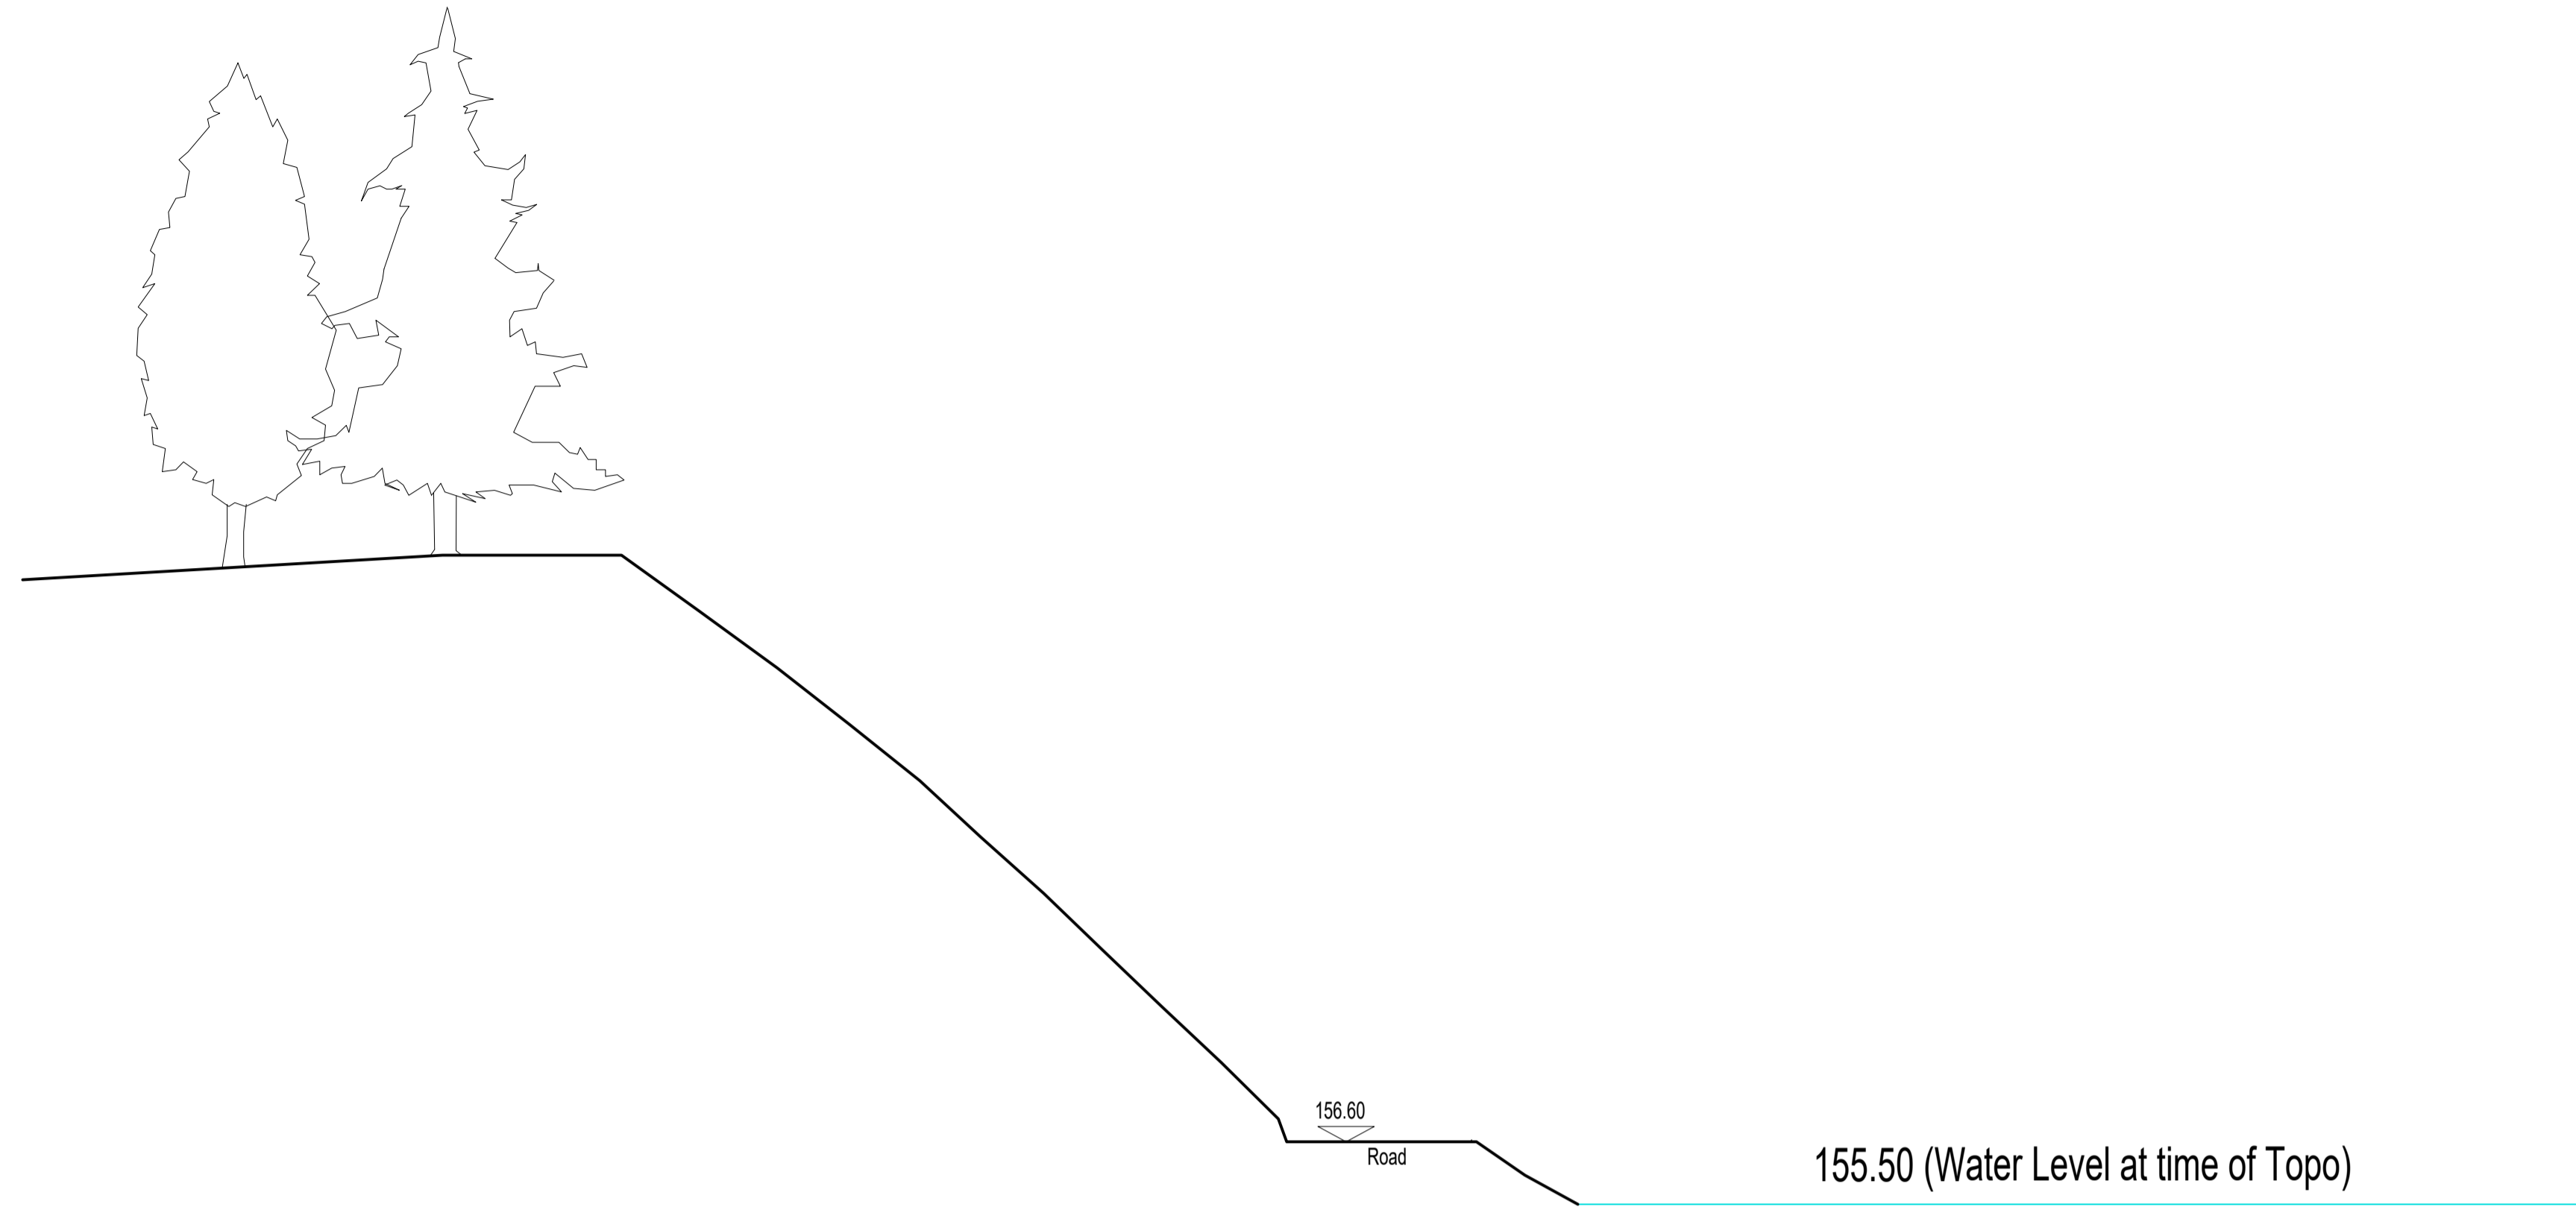
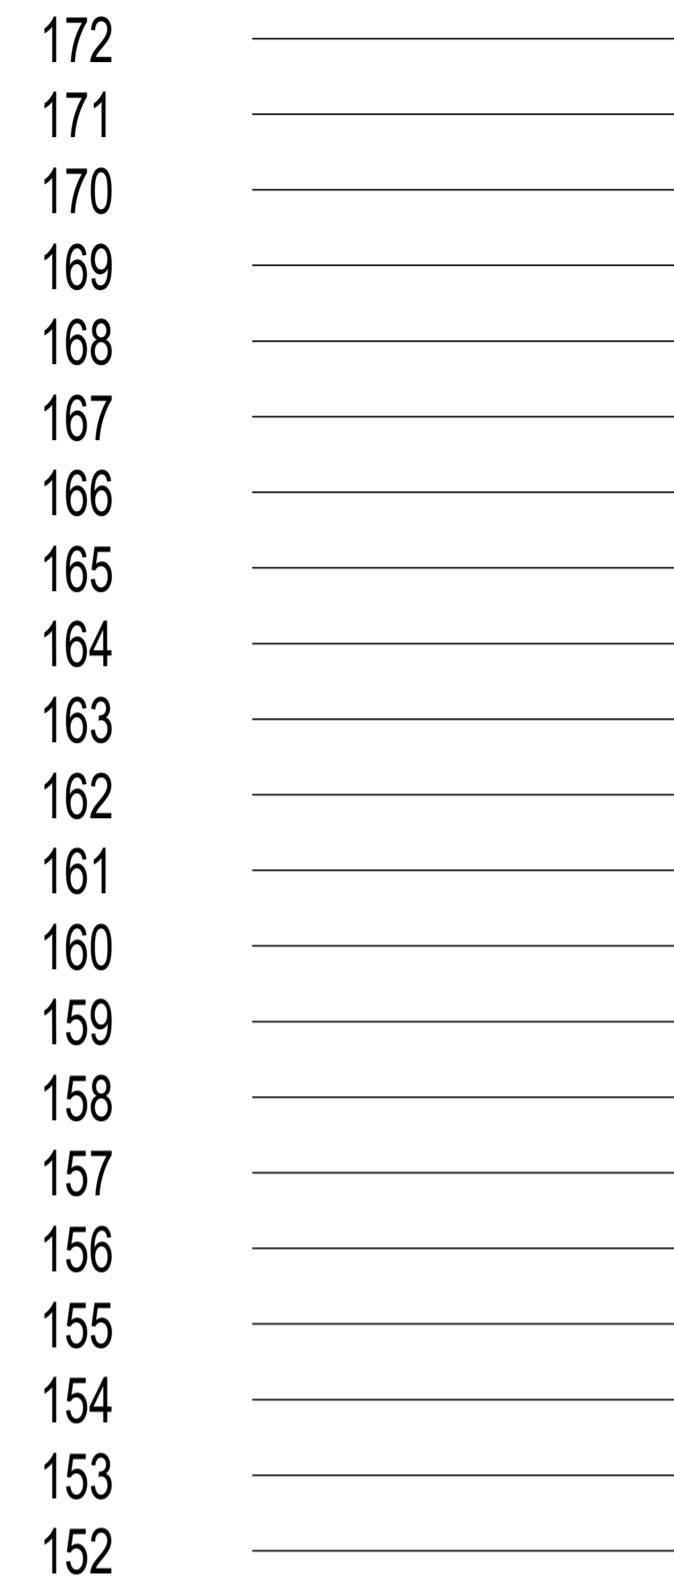
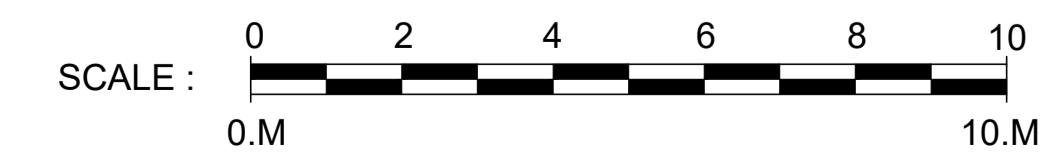


SECTION Q3-BB- Existing

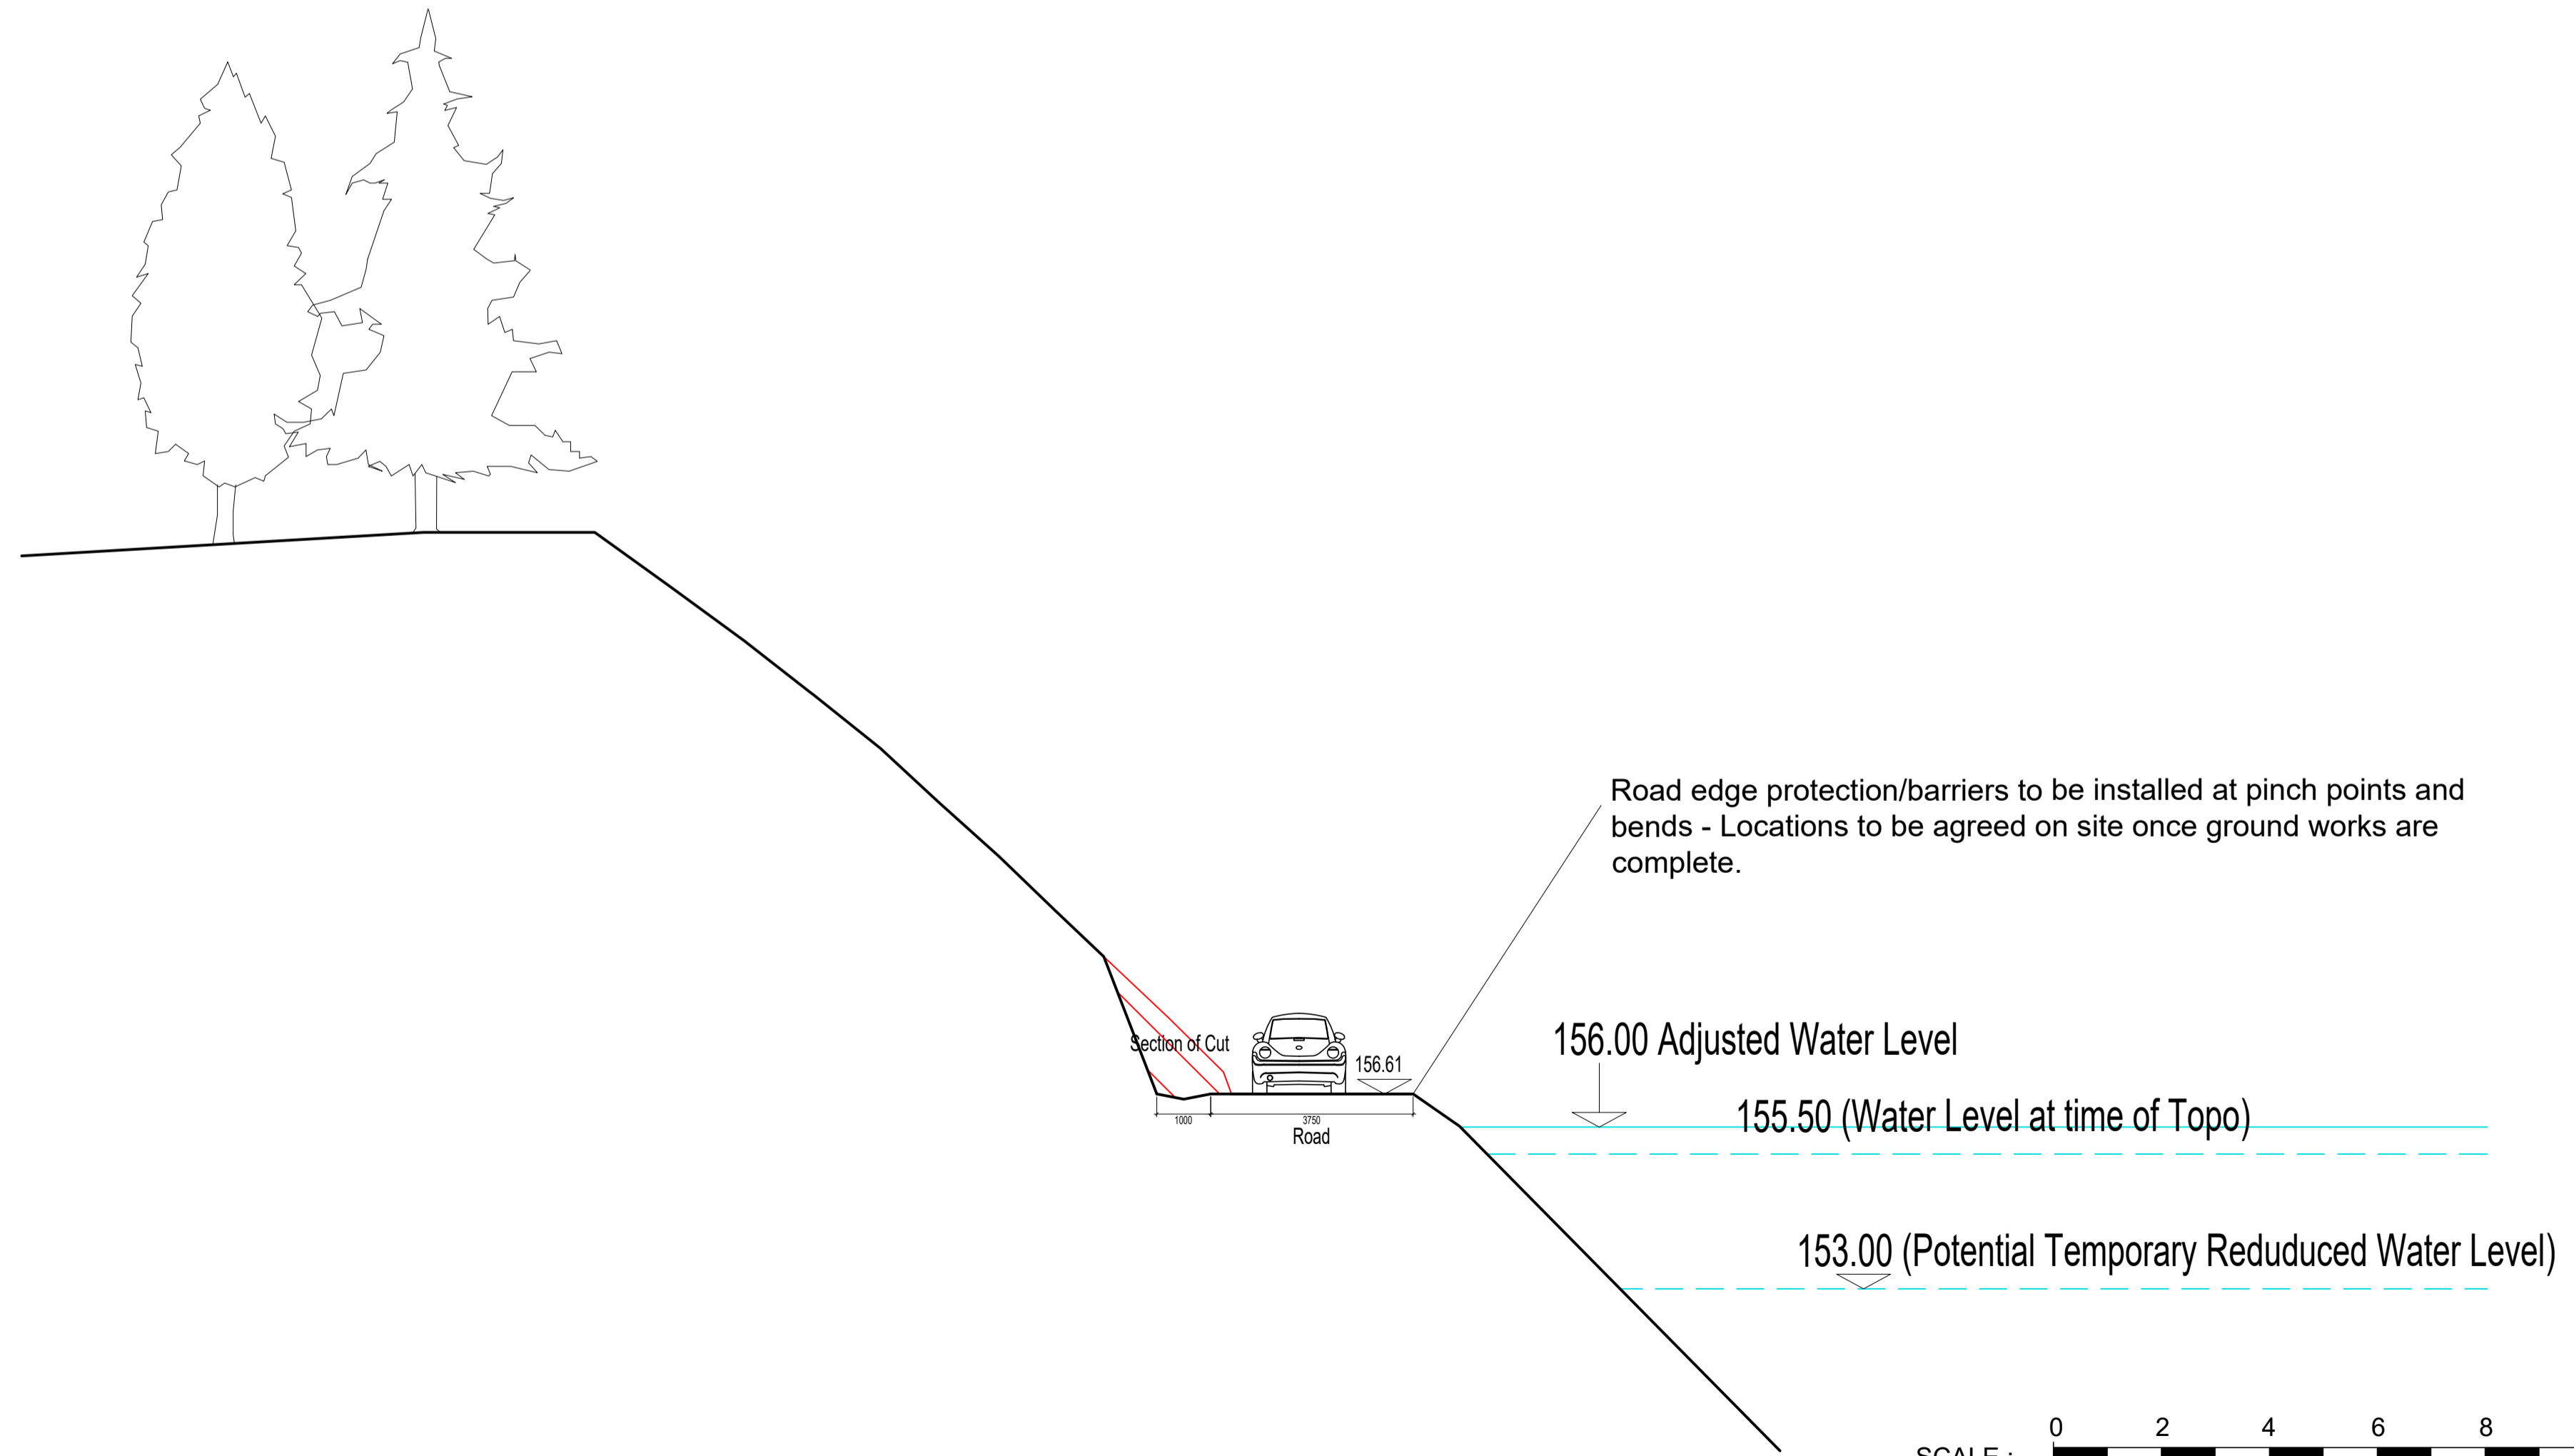

SECTION Q3-BB- Proposed

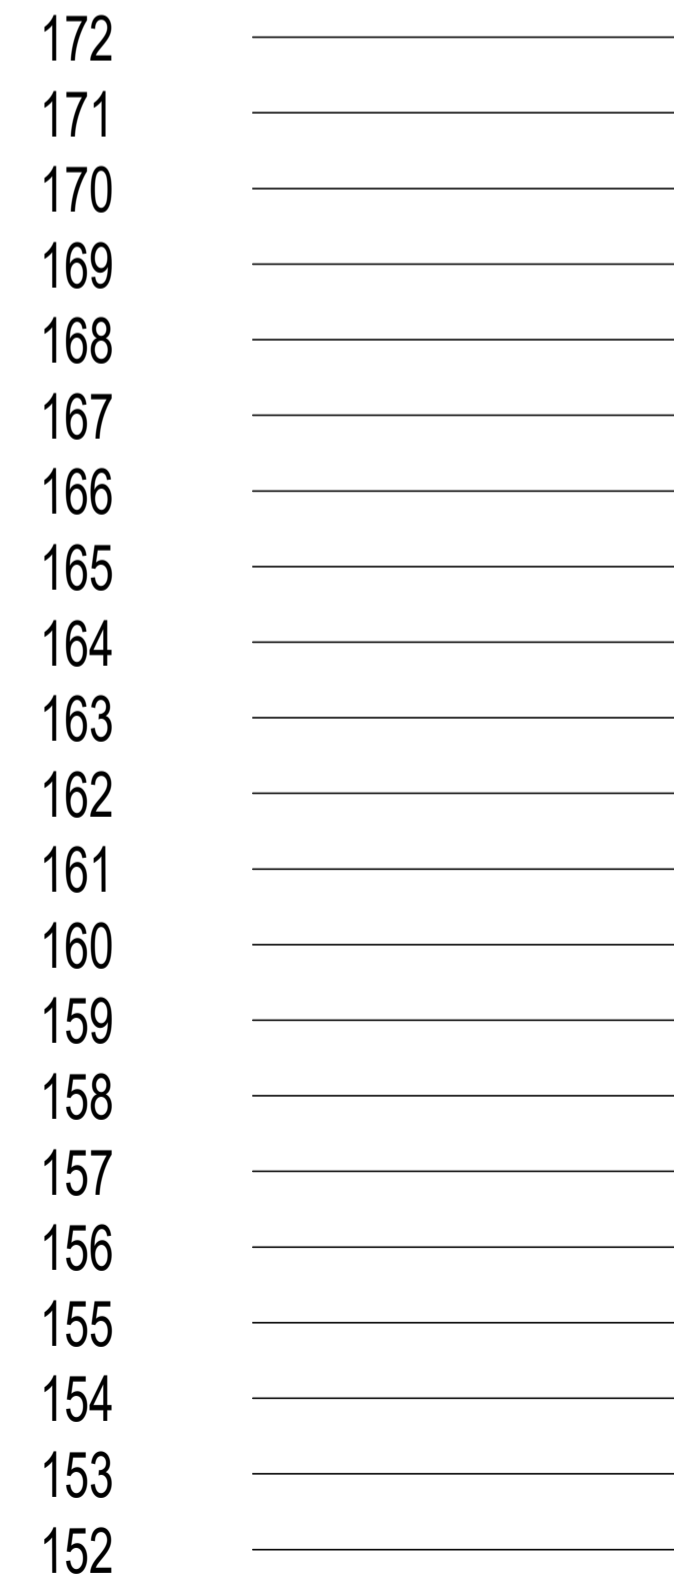

B	ROCK TRAP ADDED	04.09.23
A	Water Level Raised to 156.00	14.12.20
Revision	Description	Date



www.nbda-architects.co.uk Tel 01625 575550

Client LAVER LEISURE (OAKAMOOR) LTD

Project MONEYSTONE PARK DEVELOPMENT

Drawing GA SITE SECTIONS
QUARRY 3
SECTION BB

Drawing No. 1733/MP-116 Revision B
Scale 1:100@A1 Date 25.02.19 Drawn