

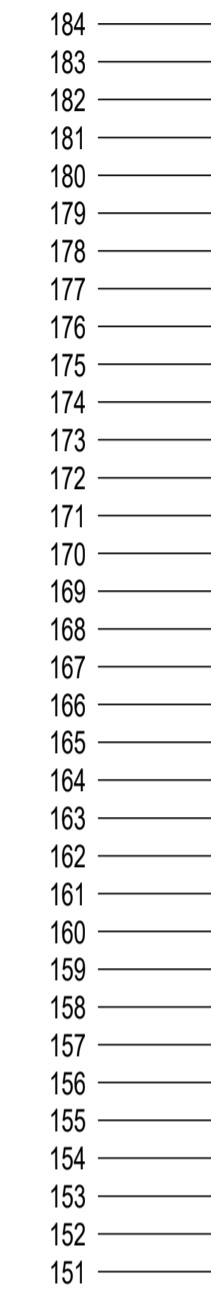


SECTION EE - North Side - Existing

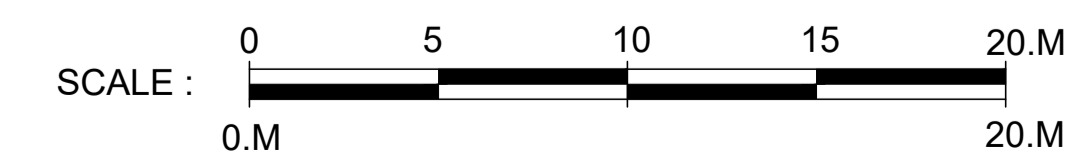

SECTION EE - North Side - Proposed

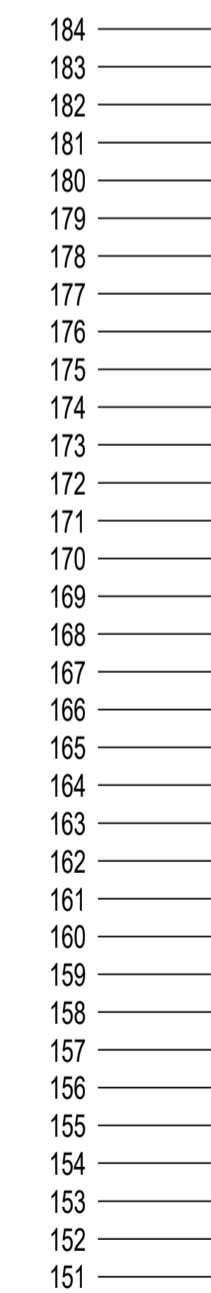

C	EXISTING SECTION ADDED BACK	14.09.23
B	Water Level Raised to 156.00	14.12.20
A	SECTION UPDATED-BRIDLEWAY ADDED	16.07.20
Revision	Description	Date



www.nbda-architects.co.uk Tel 01625 575550

Client LAVER LEISURE (OAKAMoor) LTD

Project MONEYSTONE PARK DEVELOPMENT

Drawing GA SITE SECTIONS
QUARRY 3
SECTION EE

Drawing No. 1733/MP-119 Revision C
Scale 1:200@A1 Date 01.04.19 Drawn