



SECTION FF - West Side - Existing

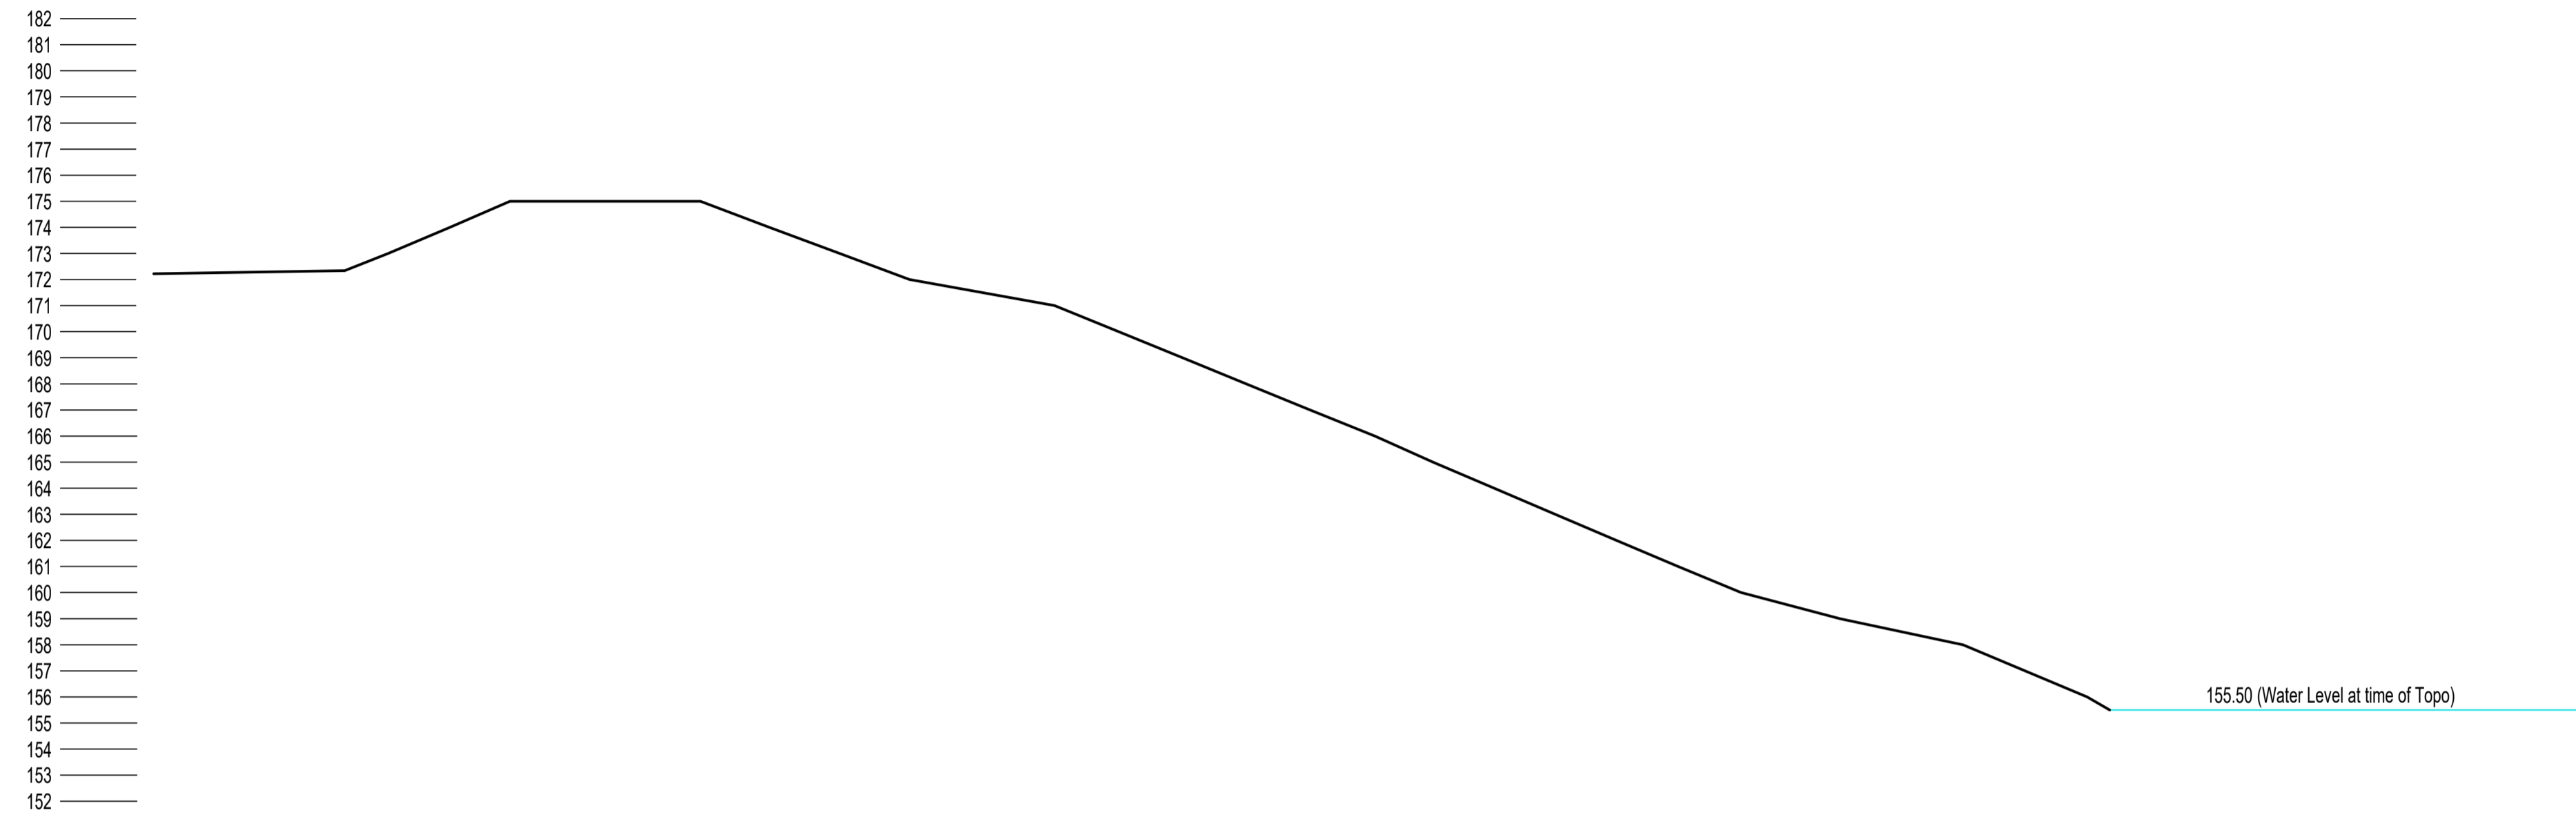

SECTION FF - West Side - Proposed

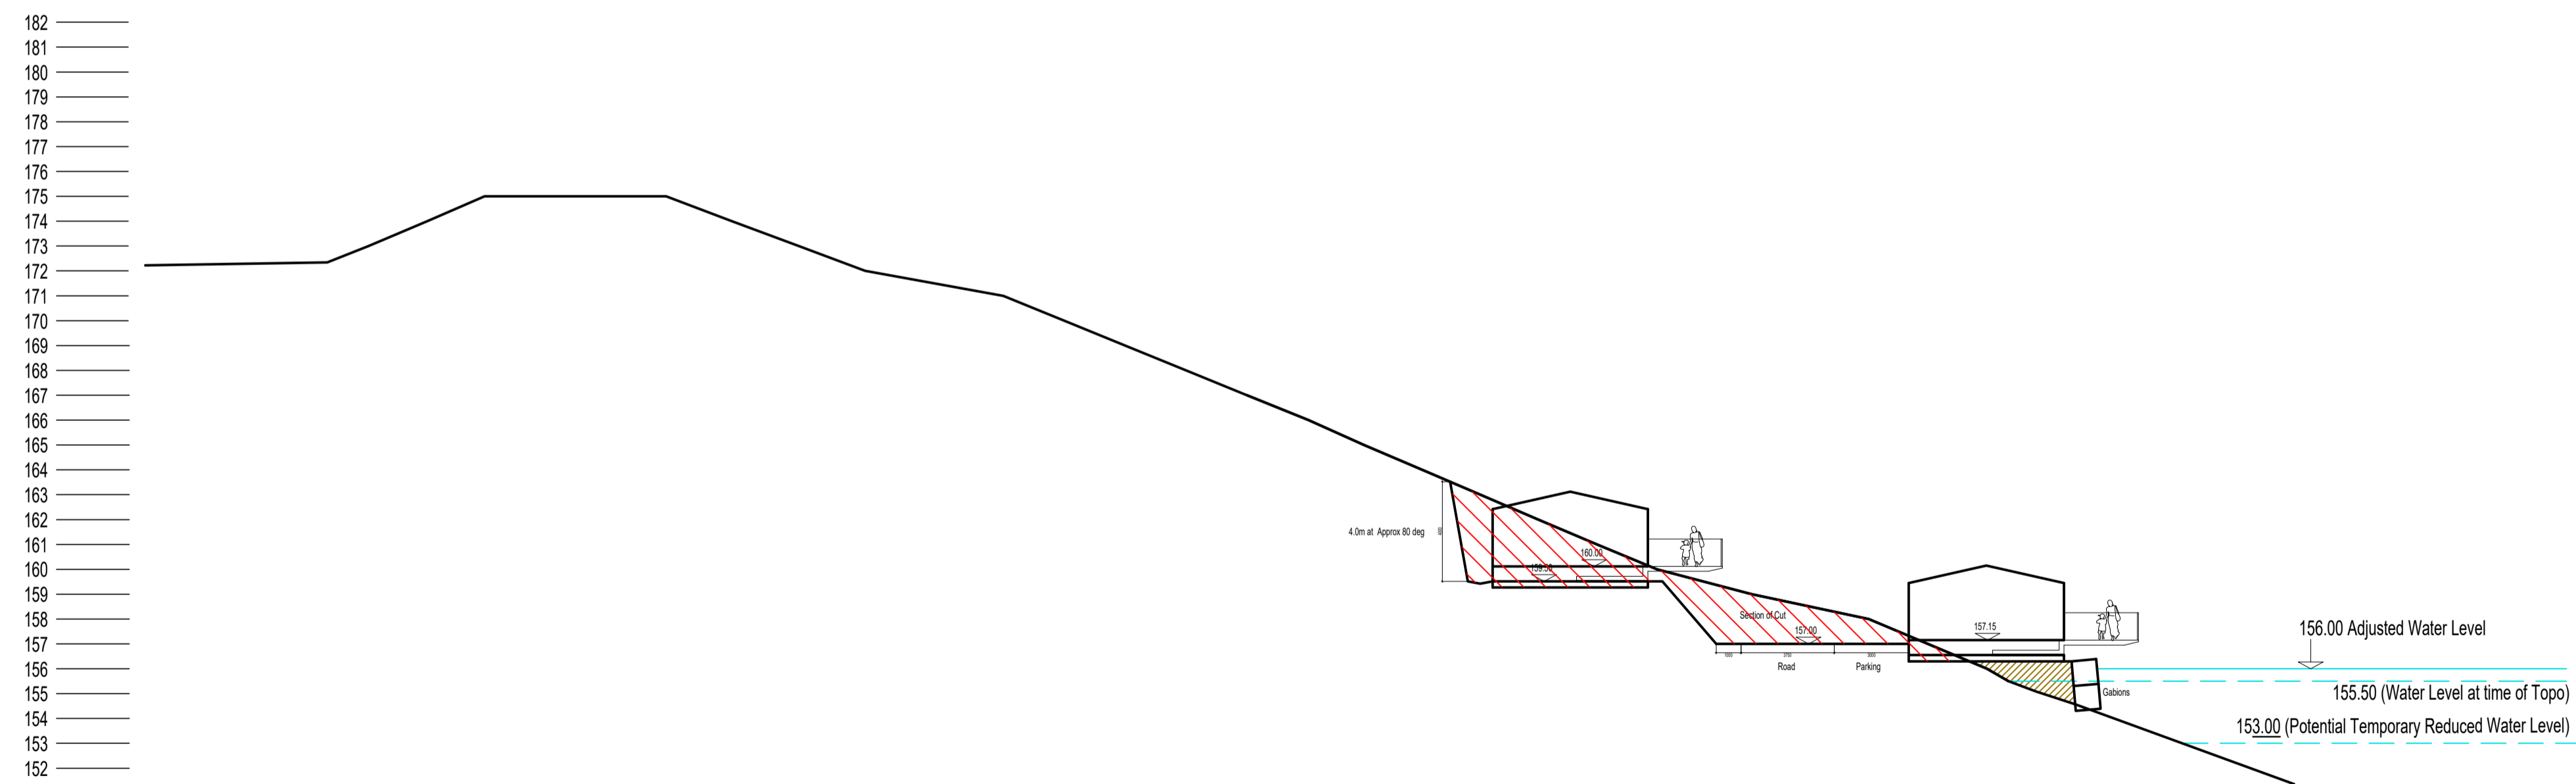

B	EXISTING SECTION ADDED BACK	14.09.23
A	Water Level Raised to 156.00	14.12.20
Revision	Description	Date

NB
Architects
DA

www.nbda-architects.co.uk Tel 01625 575550

Client LAVER LEISURE (OAKAMOOR) LTD

Project MONEYSTONE PARK DEVELOPMENT

Drawing GA SITE SECTIONS
QUARRY 3
SECTION FF

Drawing No. 1733/MP-120 Revision B
Scale 1:200@A1 Date 01.04.19 Drawn T.J.F

