

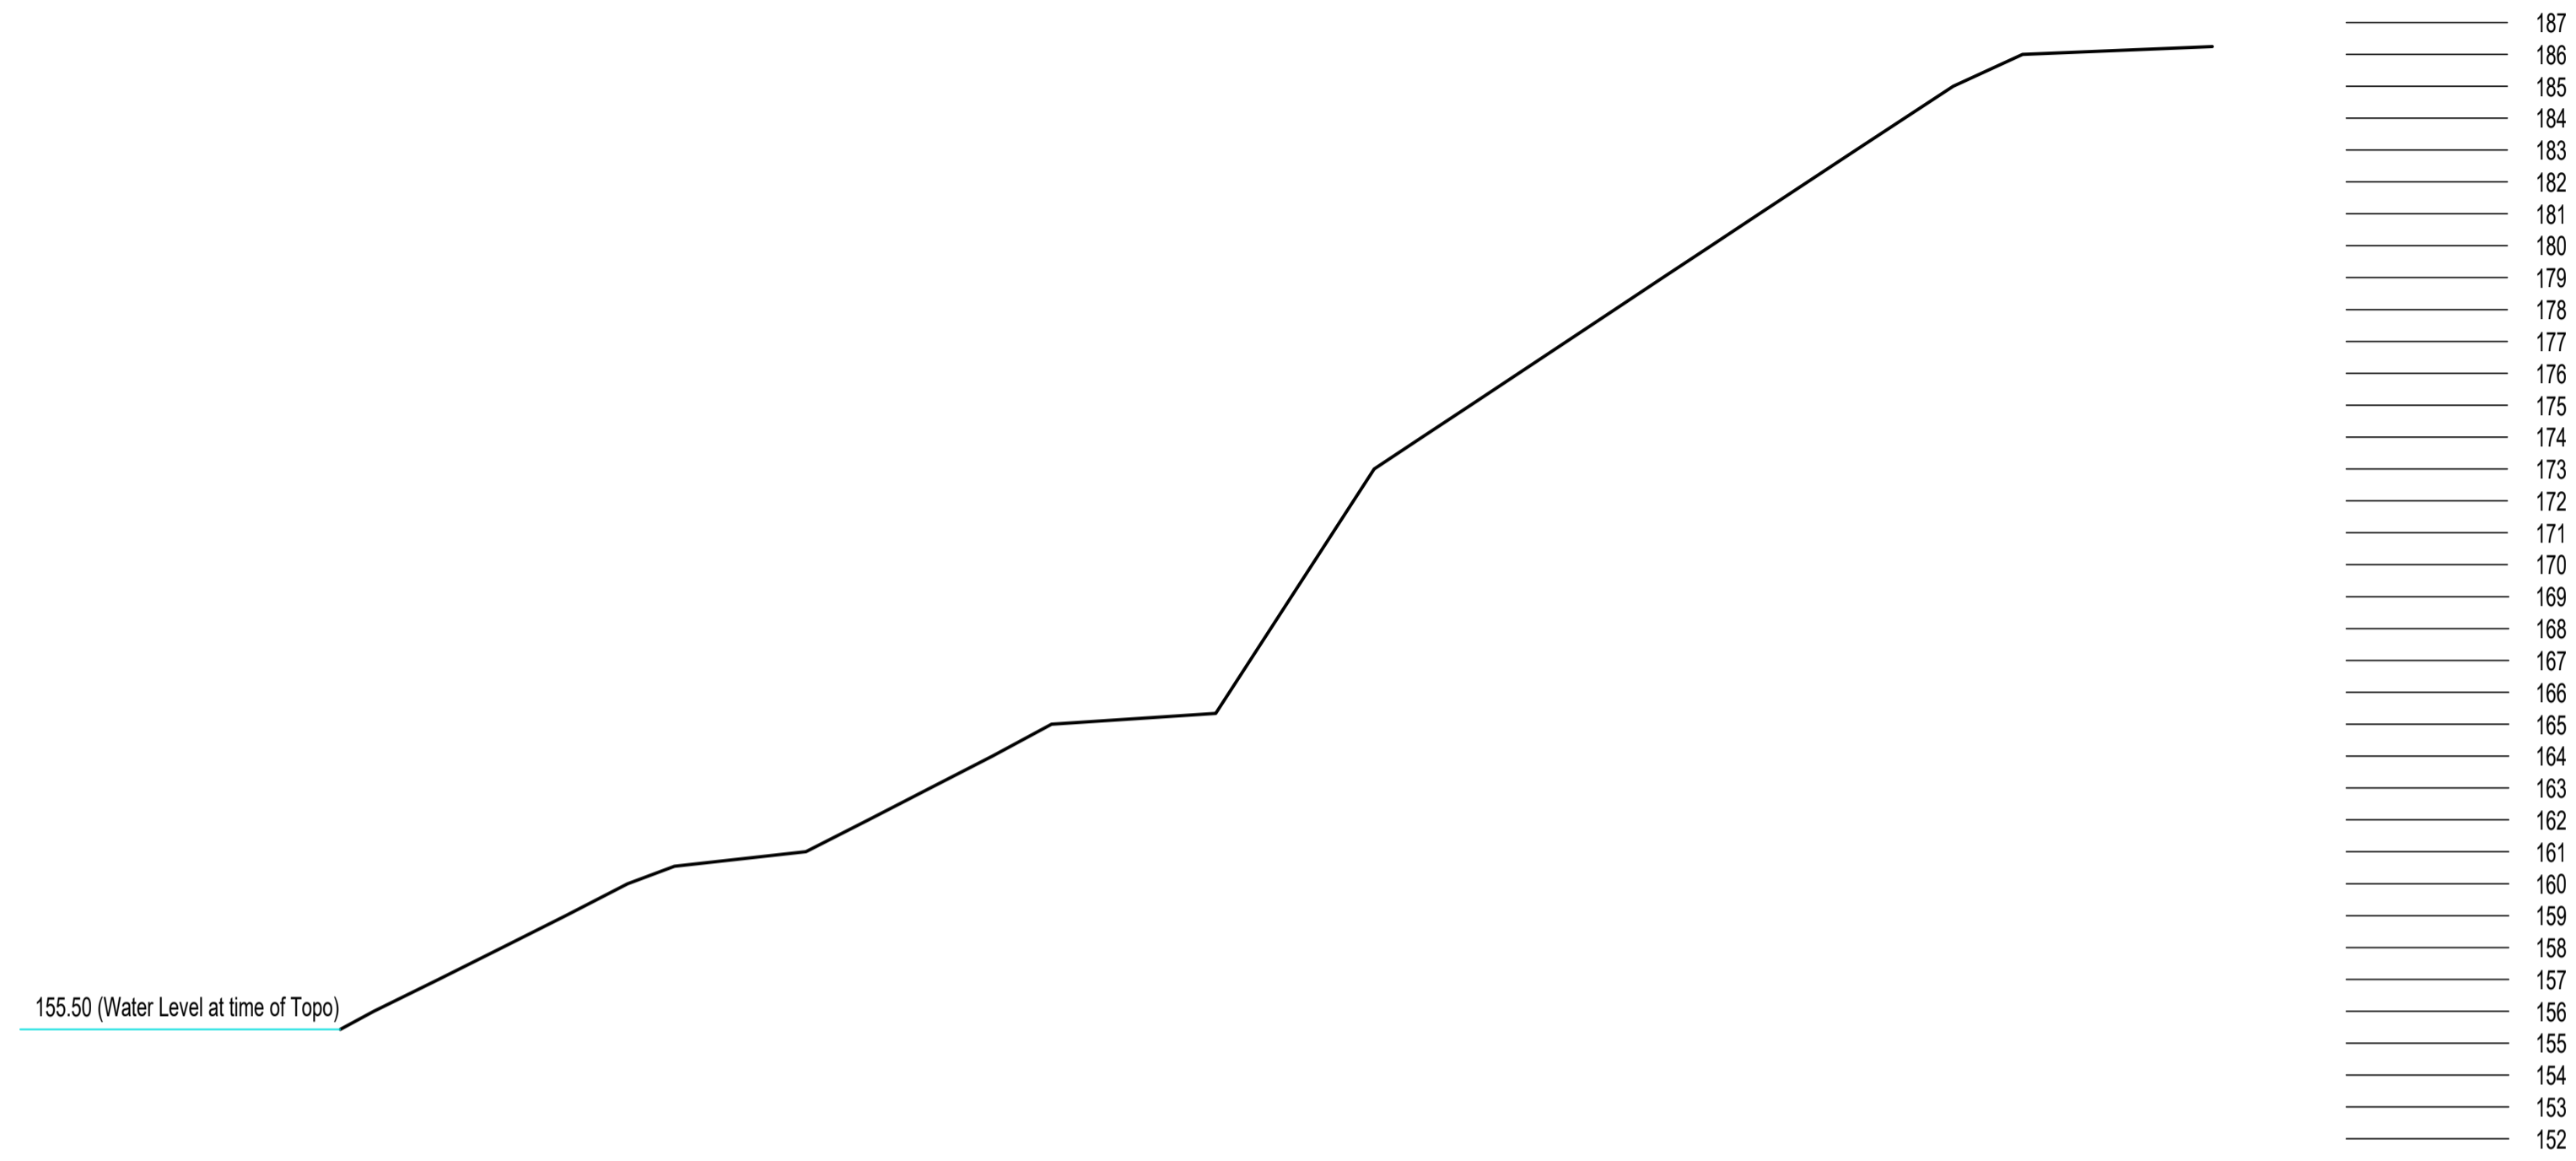


SECTION Q3-JJ- Existing

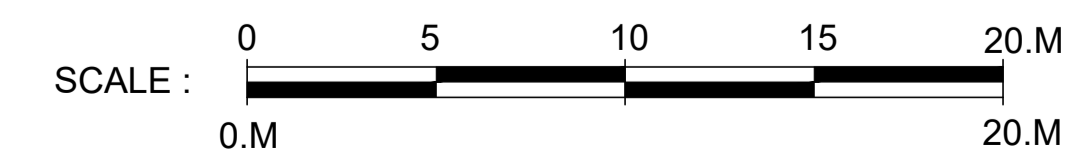

SECTION Q3-JJ- Proposed

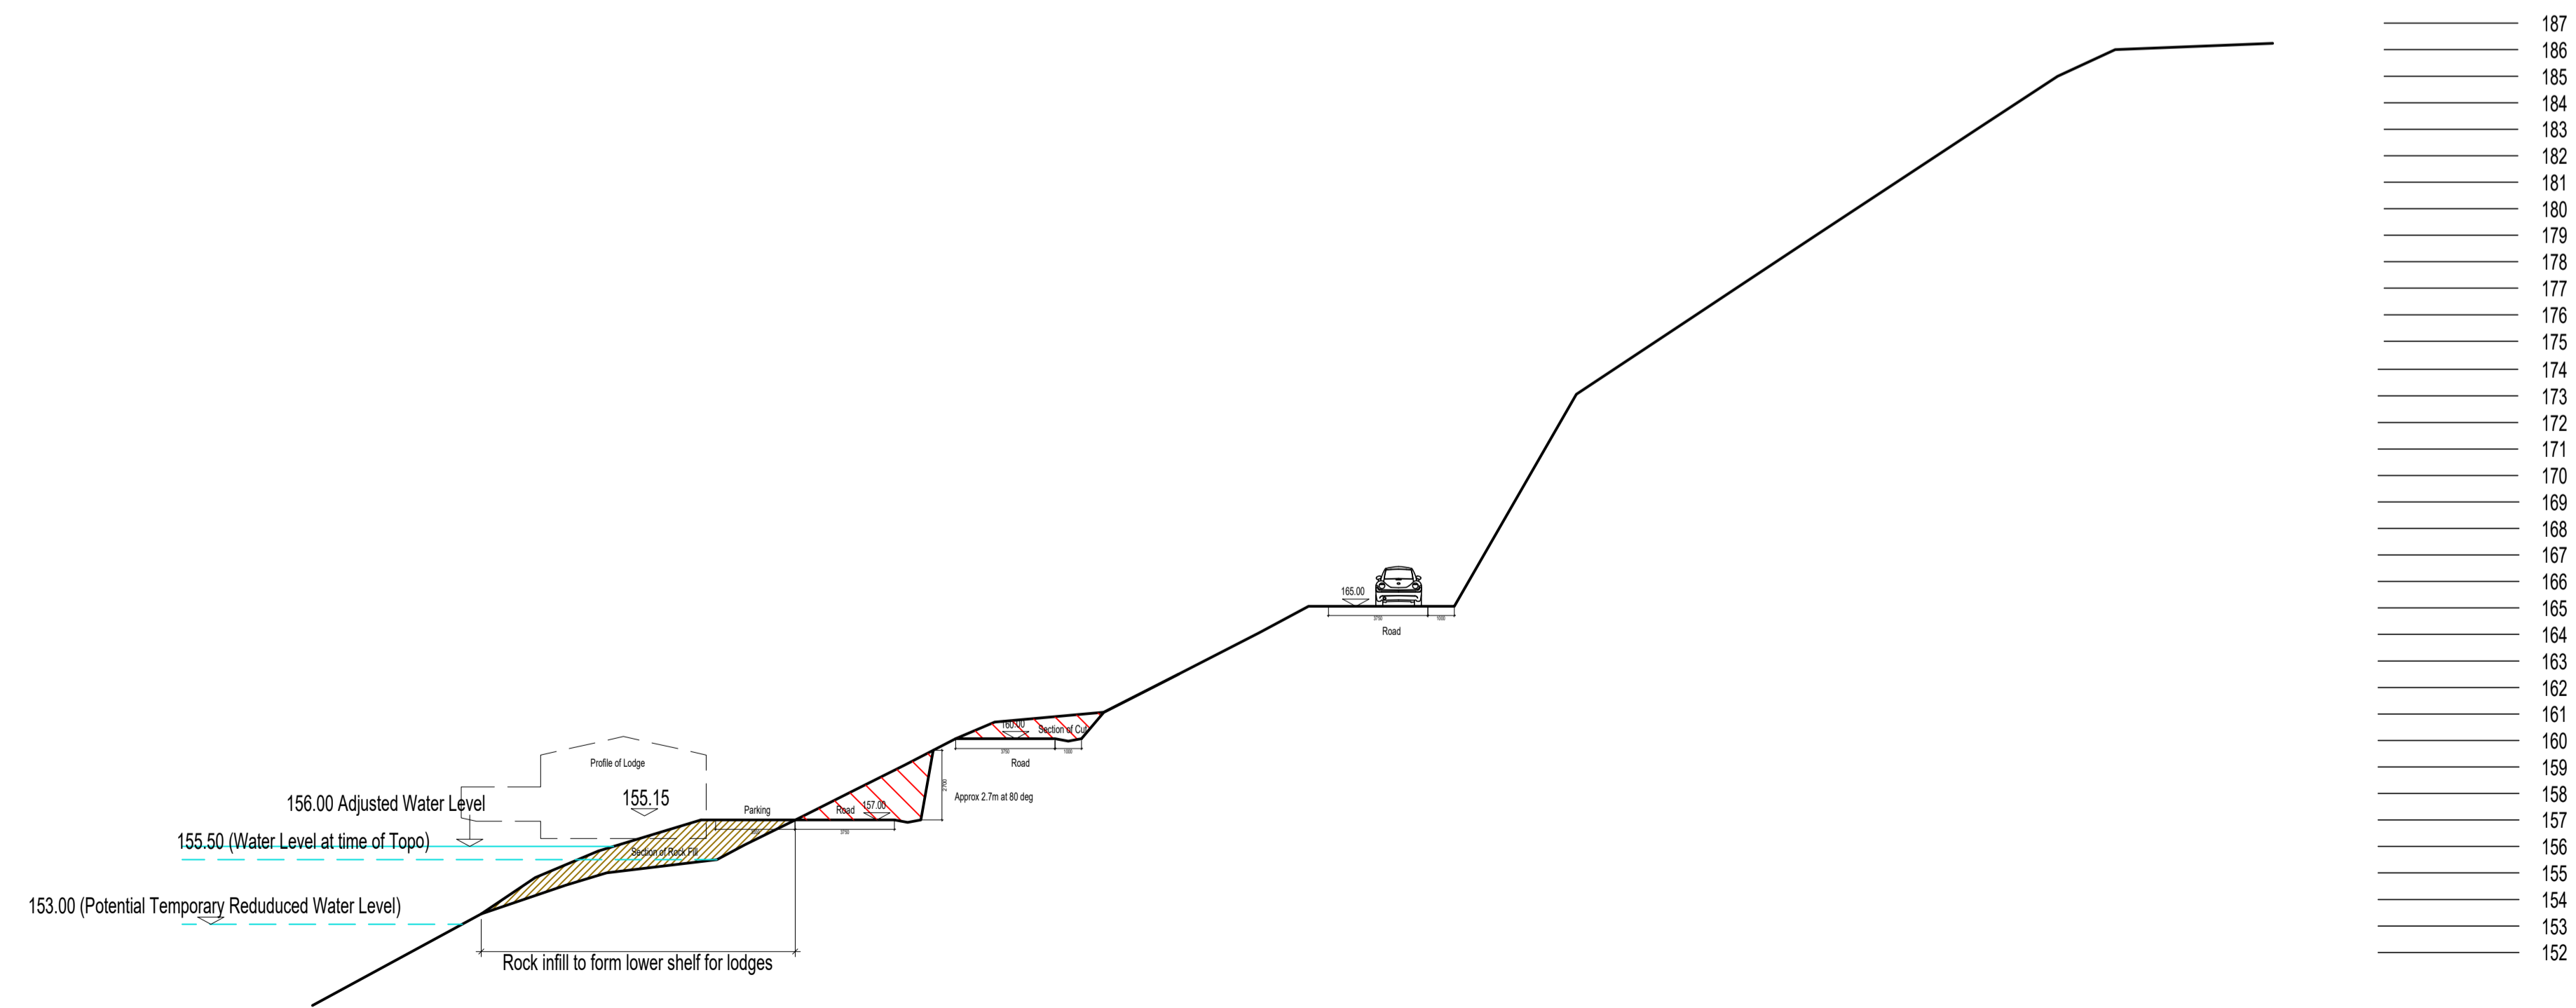

B	PROPOSED ROAD WIDTHS UPDATED.	04.09.23
A	Water Level Raised to 156.00	14.12.20
Revision	Description	Date



www.nbda-architects.co.uk Tel 01625 575550

Client LAVER LEISURE (OAKAMOOR) LTD

Project MONEYSTONE PARK DEVELOPMENT

Drawing GA SITE SECTIONS
QUARRY 3
SECTION JJ

Drawing No. 1733/MP-124 Revision B
Scale 1:200@A1 Date 01.04.19 Drawn T.J.F