



### SECTION KK - West Side - Existing

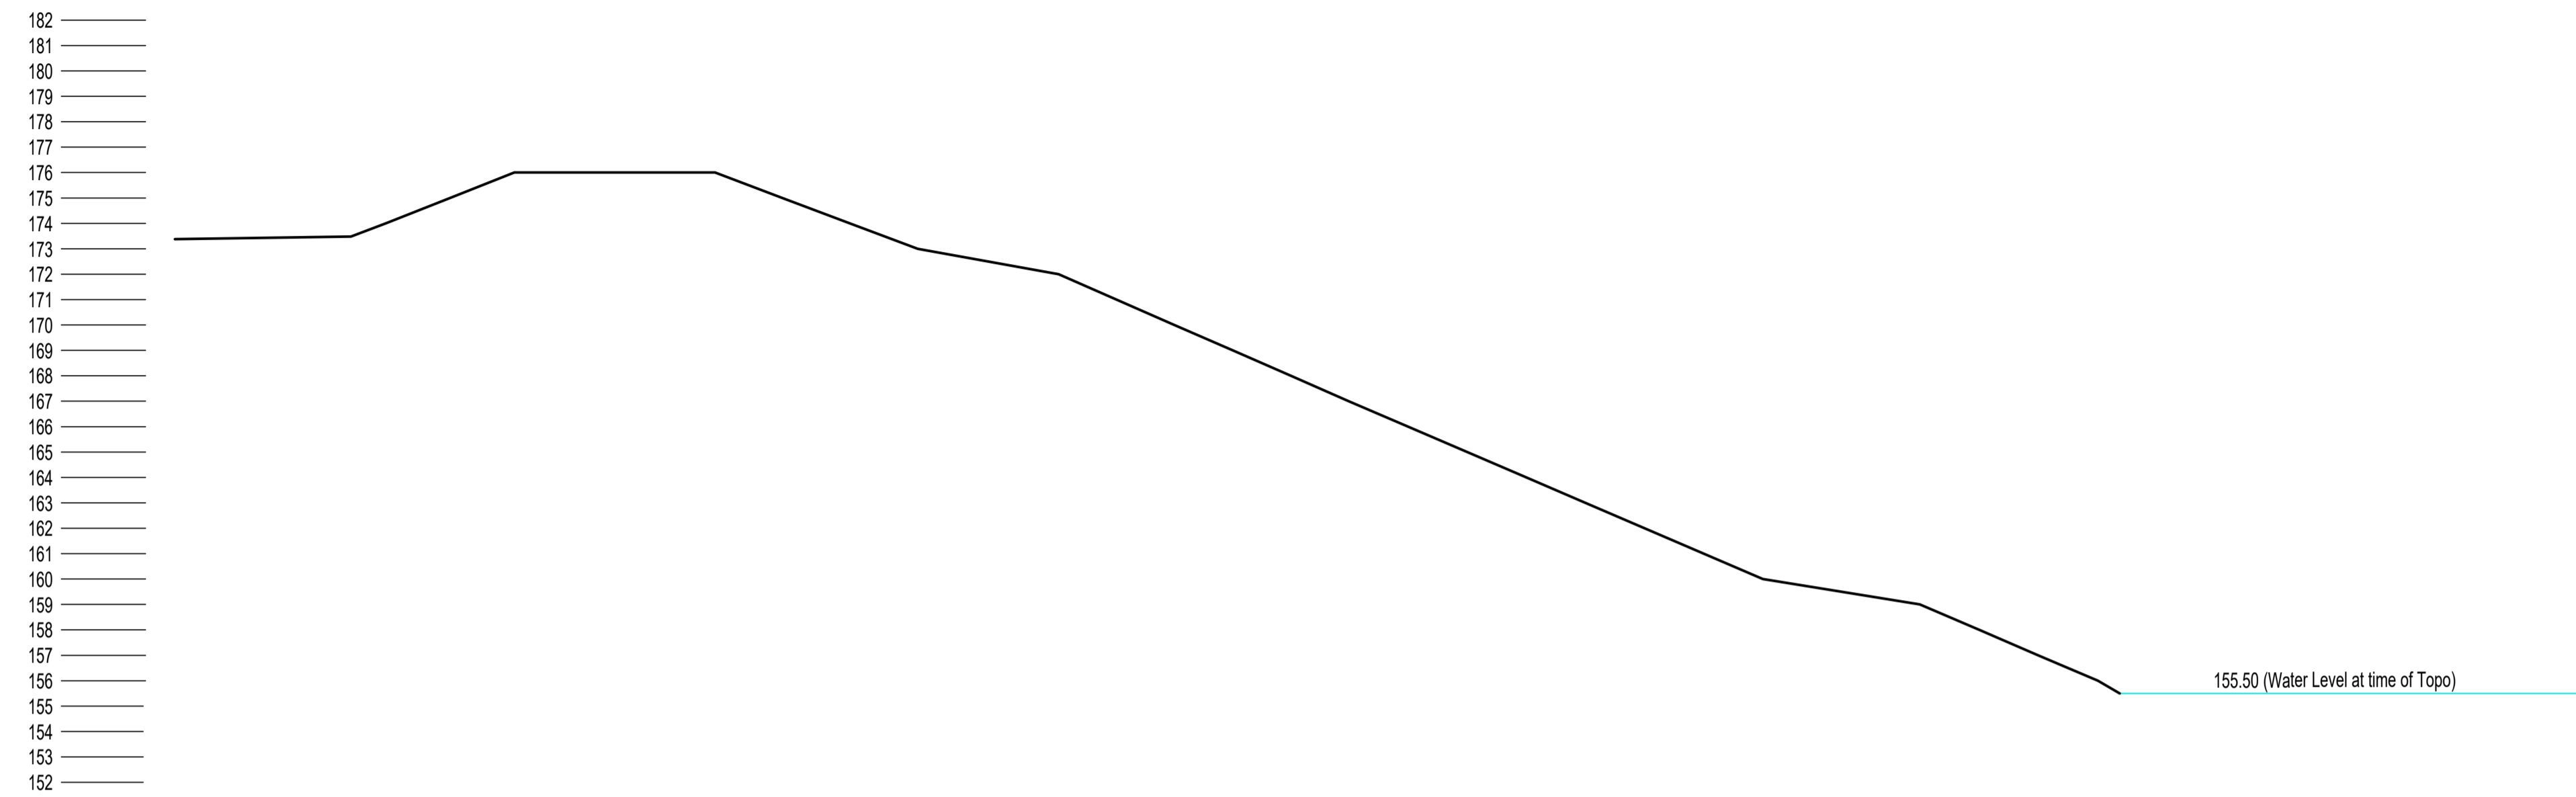

### SECTION KK - West Side - Proposed

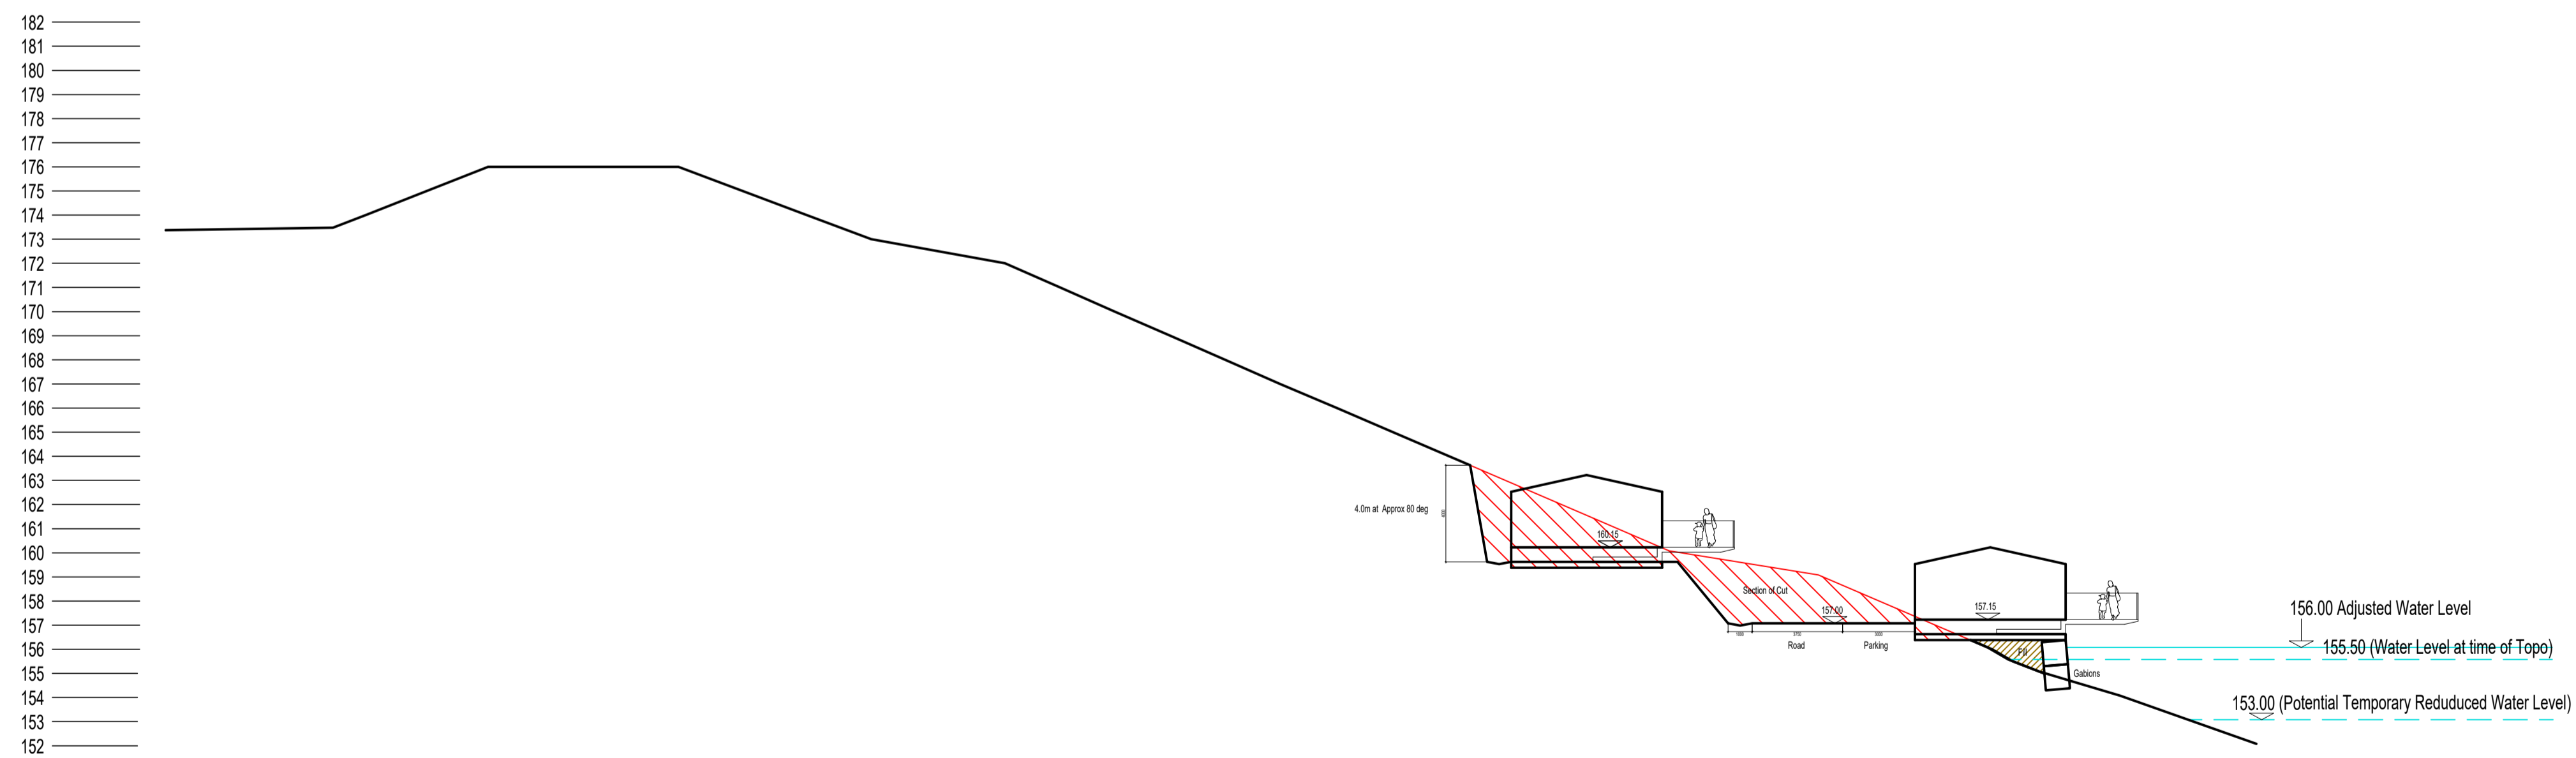

B	EXISTING SECTION ADDED BACK	14.09.23
A	Water Level Raised to 156.00	14.12.20
Revision	Description	Date



www.nbda-architects.co.uk Tel 01625 575550

Client LAVER LEISURE (OAKAMOOR) LTD

Project MONEYSTONE PARK DEVELOPMENT

Drawing GA SITE SECTIONS  
QUARRY 3  
SECTION KK

Drawing No.	1733/MP-125	Revision	B
Scale	1:200@A1	Date	01.04.19
		Drawn	TJF

