



SECTION Q1W-KK- Existing

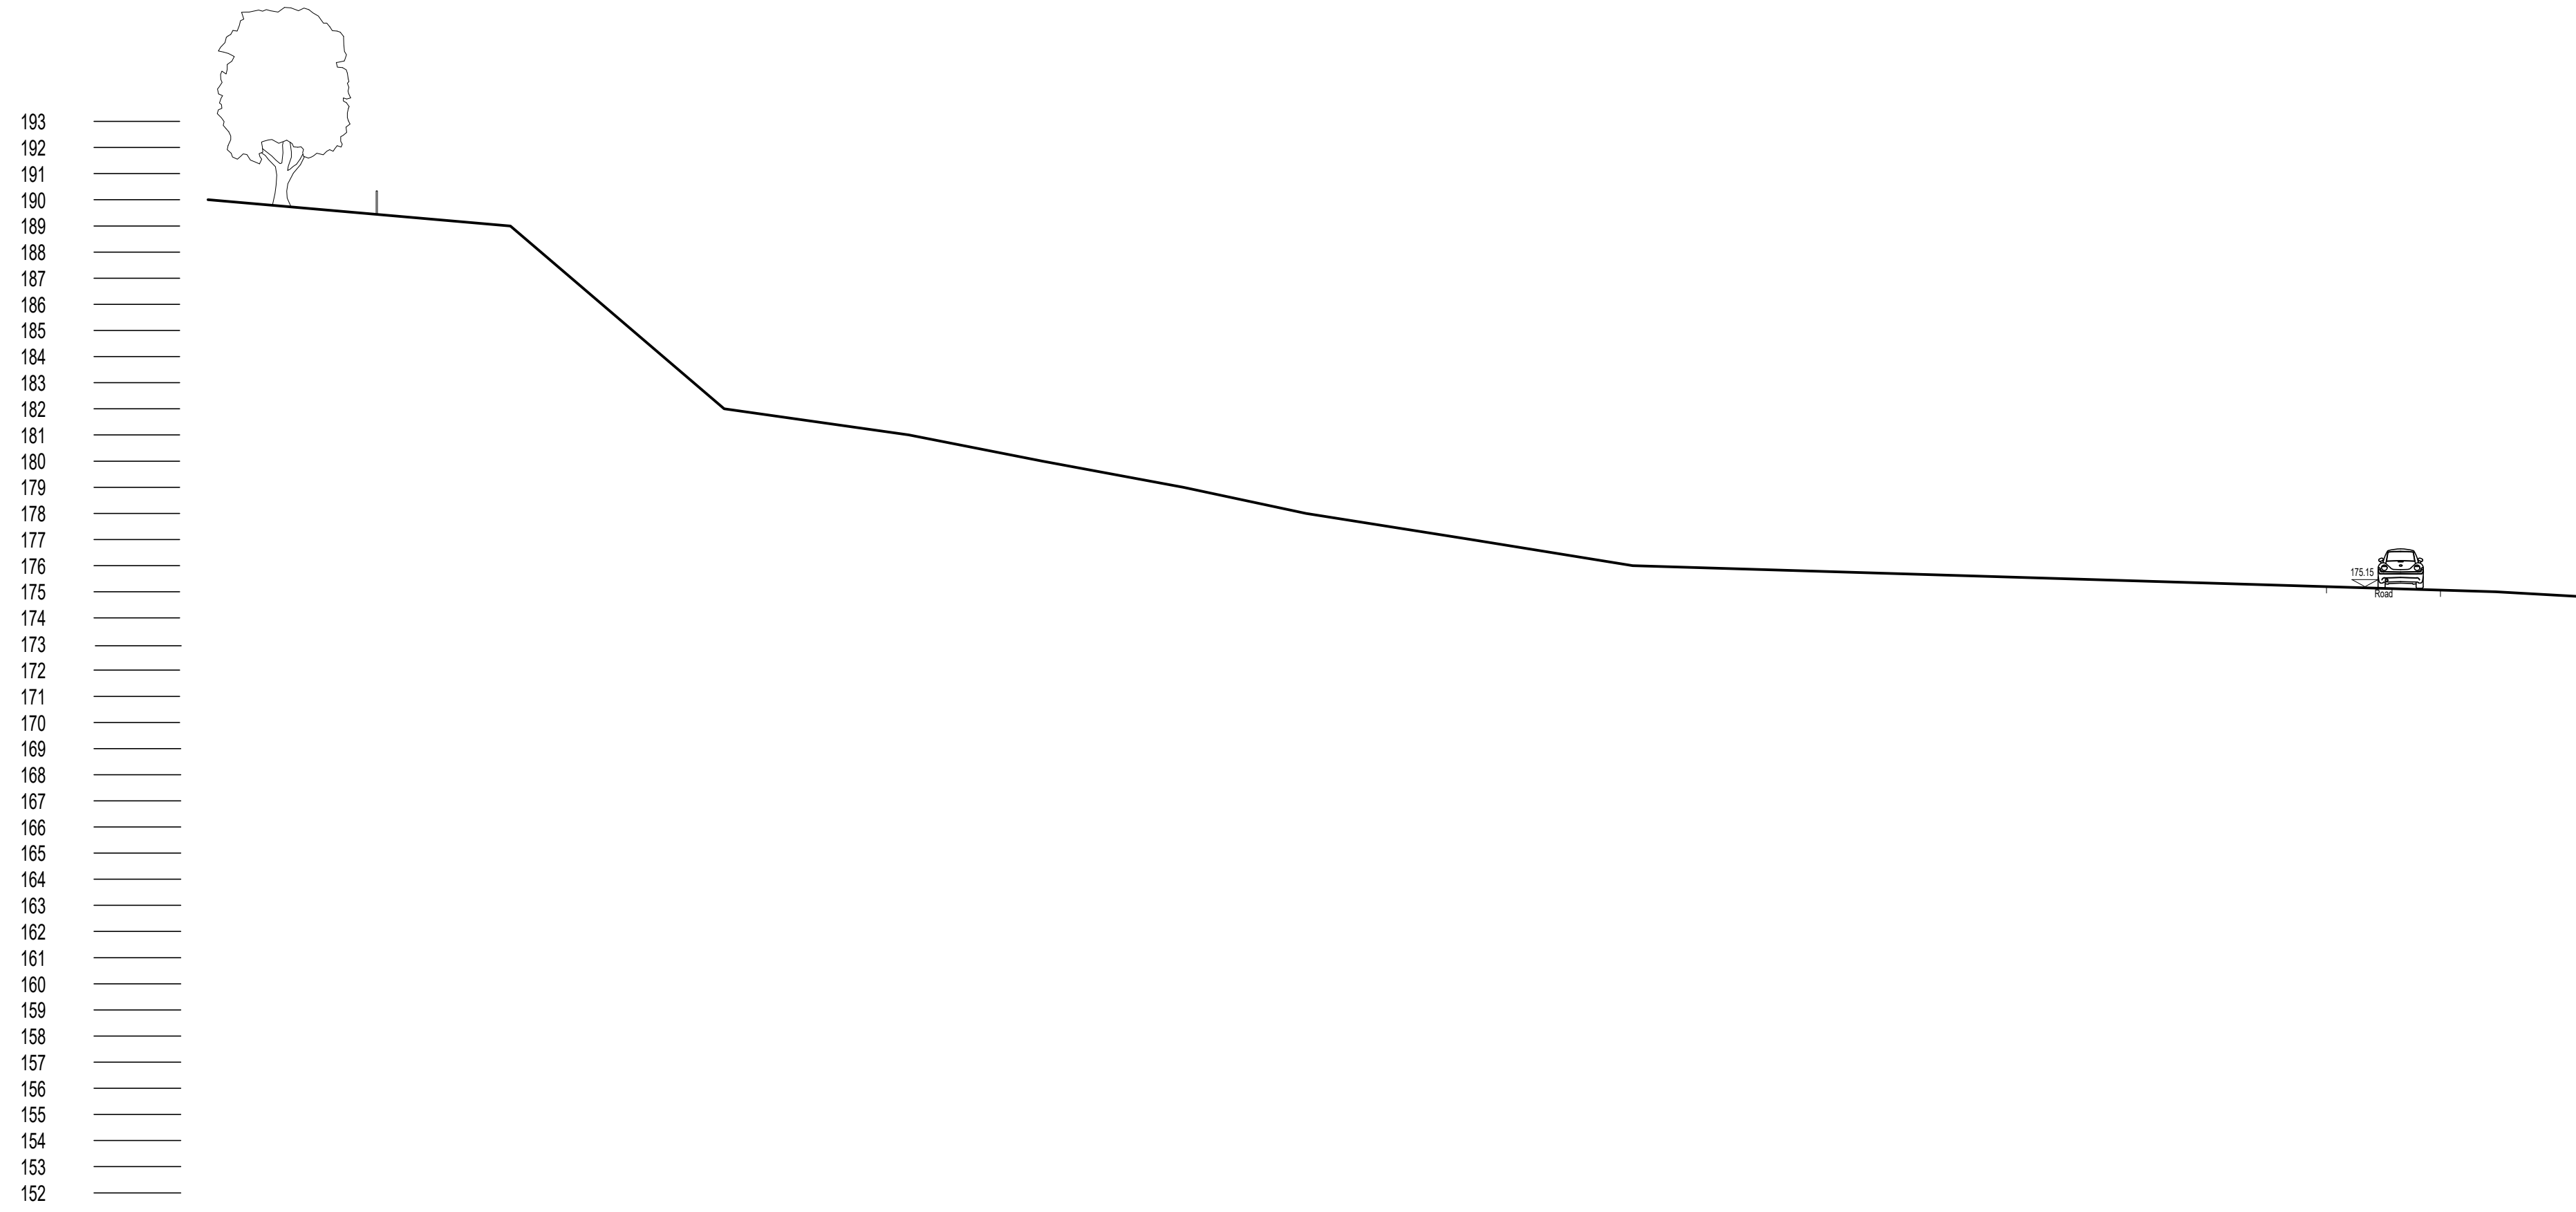

SECTION Q1W-KK- Proposed

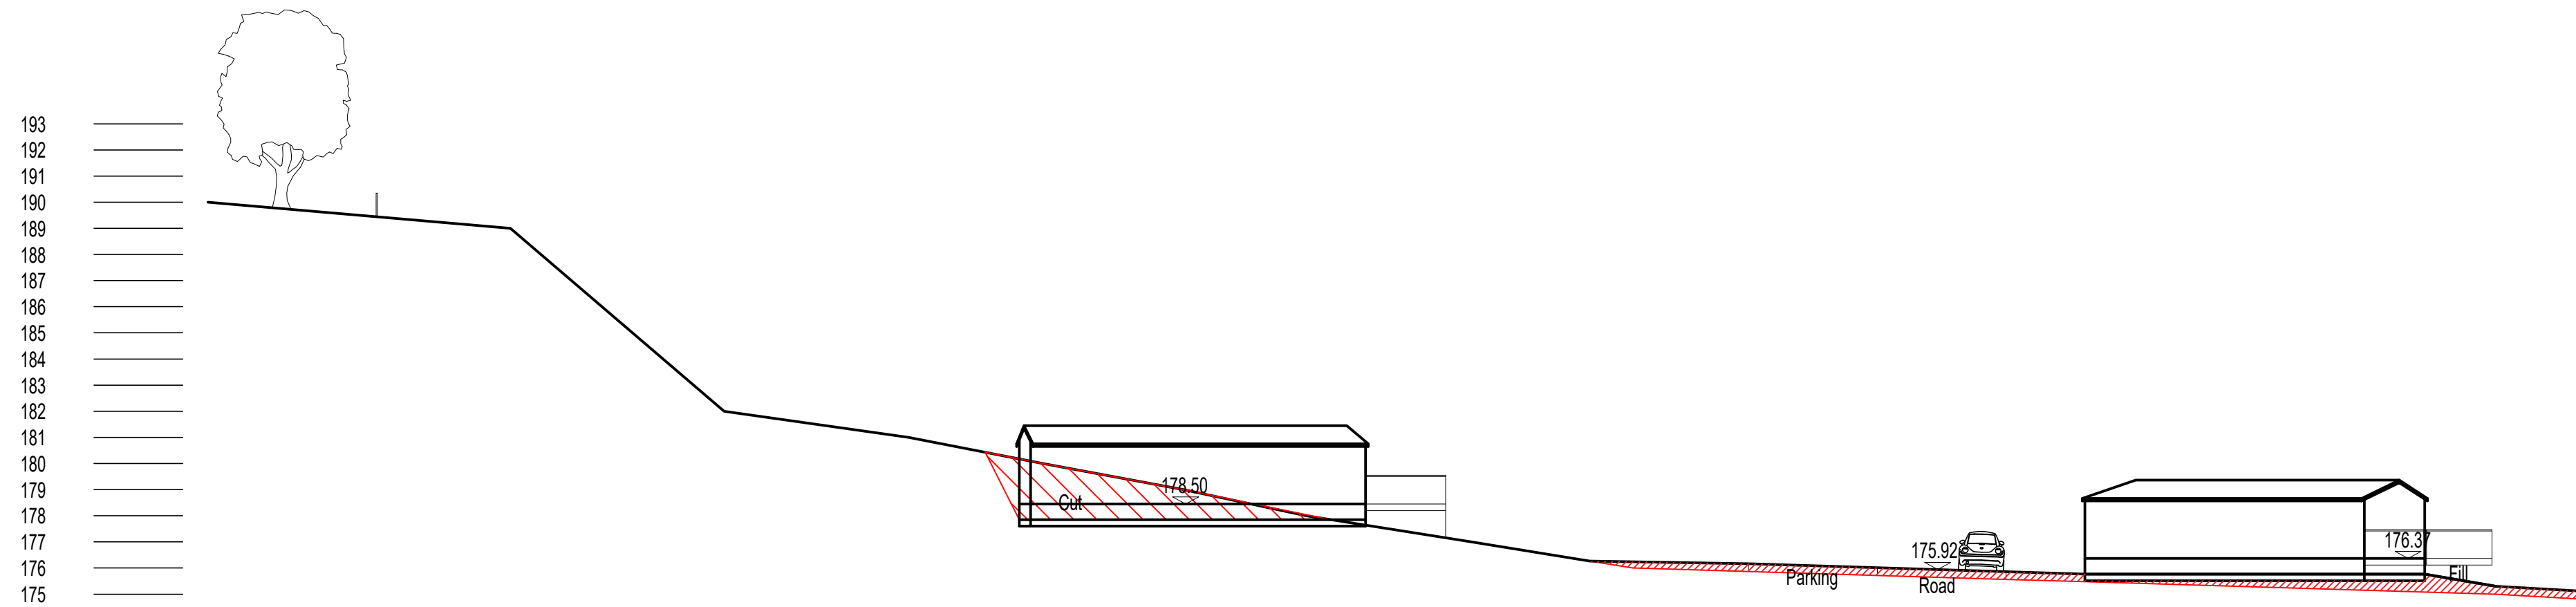

B	LEVEL OF FILL REDUCED.	04.09.23
A	ABBEYDALE SPOIL INFORMATION ADDED.	23.08.23
Revision	Description	Date



www.nbda-architects.co.uk Tel 01625 575550

Client LAVER LEISURE (OAKAMORE) LTD

Project MONEYSTONE PARK

Drawing GA SITE SECTIONS  
Q1W  
SECTION KK

Drawing No.	1733/MP-139	Revision	B
Scale	1:200@A1	Date	20.04.20
Drawn	TJF		

