

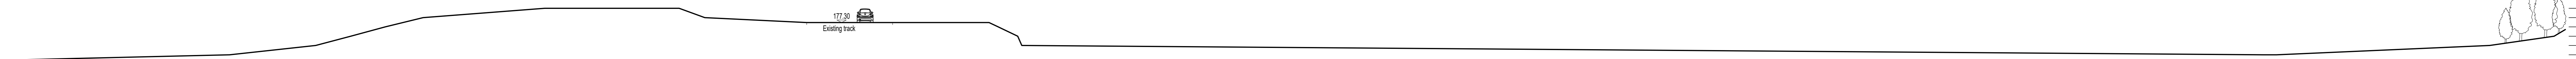
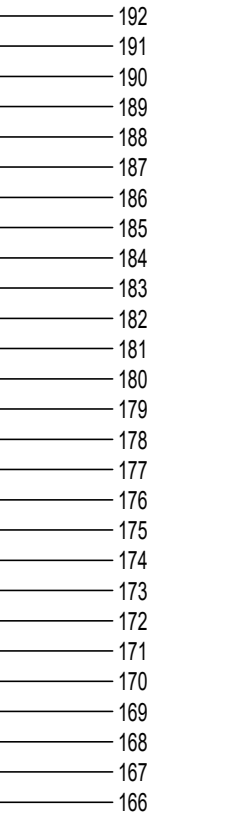


SECTION II - Q1E - Existing

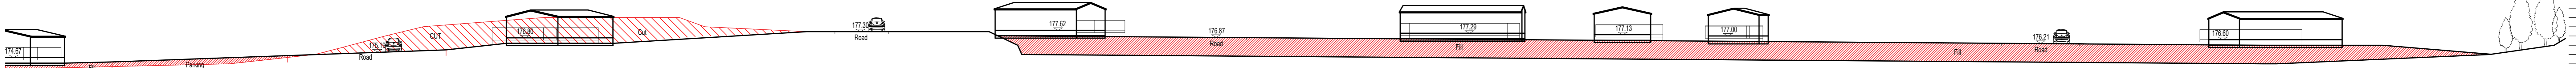

SECTION II - Q1E - Existing

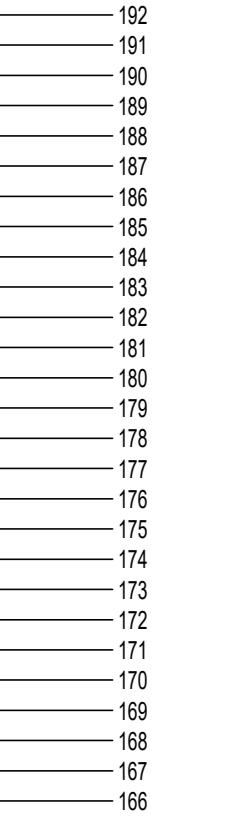

C	UPDATED TO A0 PAGE	04.09.23
B	ABBREVIATED SPEC. INFORMATION INCLUDED.	23.08.23
A	PROPOSED SECTION TITLE UPDATED	11.02.20
Revision	Description	Date



www.nbda-architects.co.uk Tel: 01462 575500
 Client: LAVER LEISURE (OAKMOOR) LTD
 Project: MONEystone PARK DEVELOPMENT

Drawing: GA SITE SECTIONS
 QUARRY 1
 SECTION II
 Drawing No: 1733-MP-134 Revision: C
 Scale: 1:250@A0 Date: 18.08.19 Drawn: T.JF

