




SECTION HUB-EE- Existing

193
192
191
190
189
188
187
186
185
184
183
182
181
180
179
178
177
176
175
174
173
172
171
170
169
168
167
166
165
164
163
162
161
160
159
158
157
156
155
154
153
152

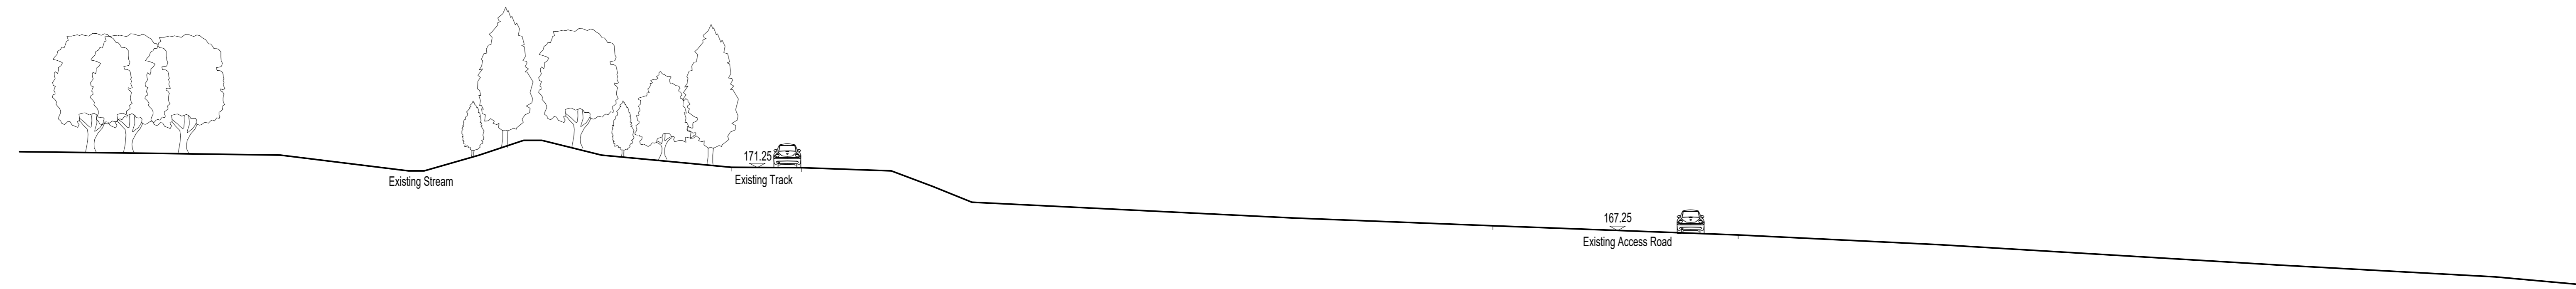

SECTION HUB-EE- Proposed

193
192
191
190
189
188
187
186
185
184
183
182
181
180
179
178
177
176
175
174
173
172
171
170
169
168
167
166
165
164
163
162
161
160
159
158
157
156
155
154
153
152

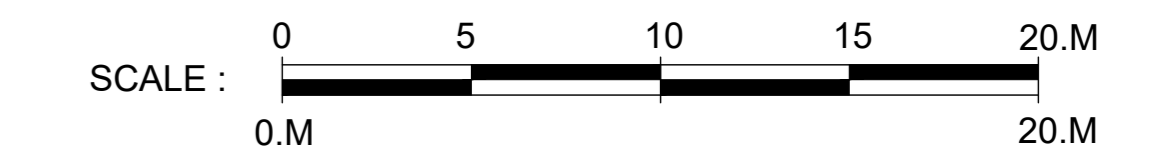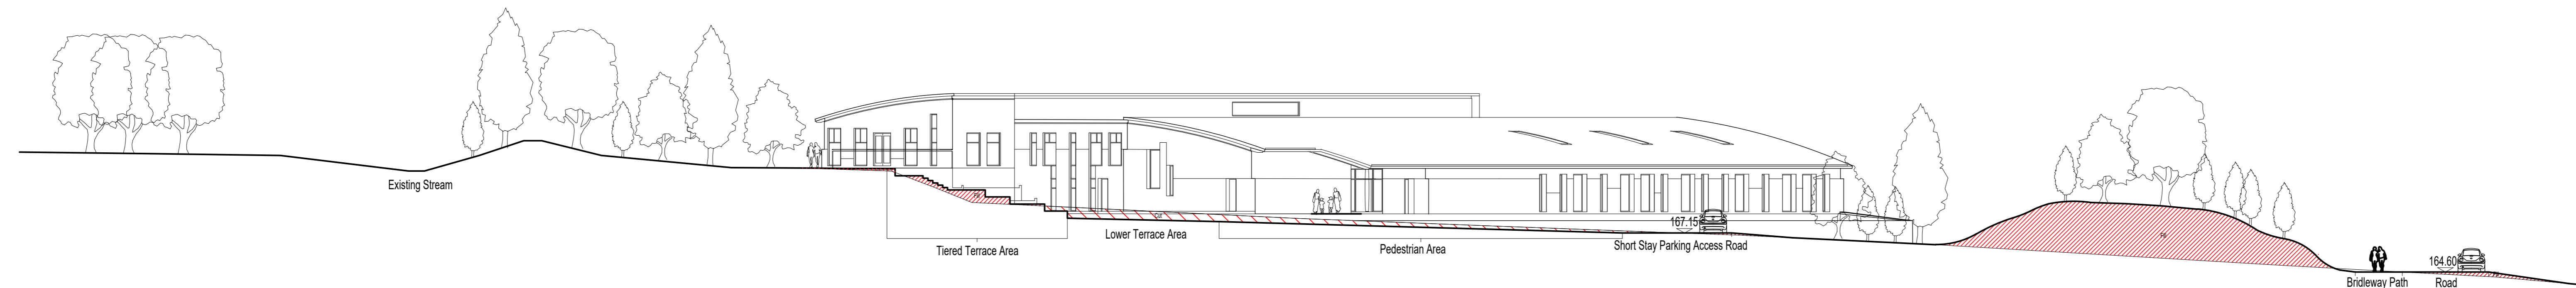

2	BRIDLEWAY ADDED	18.07.20
1	HUB BUILDING ADDED	21.02.20
Revision	Description	Date



www.nbda-architects.co.uk Tel: 01425 575555
Client LAVER LEISURE (OAKMOOR) LTD

Project MONEYSTONE PARK DEVELOPMENT

Drawing GA SITE SECTIONS
HUB AREA
SECTION EE

Drawing No: 1733-MP-137 Revision 2
Scale: 1:200@A0 Date: 18.02.20 Drawn: T.J.F.

A0 Drawing