




Section AA

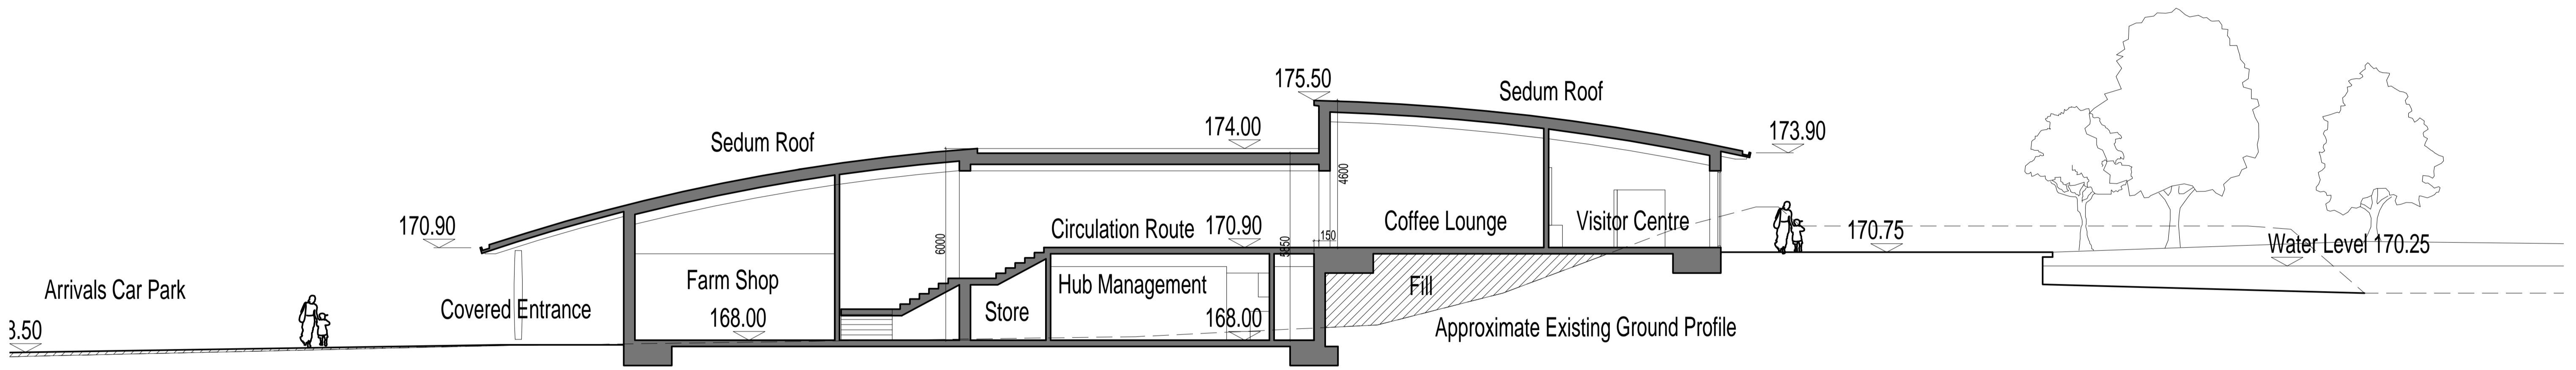

Section BB

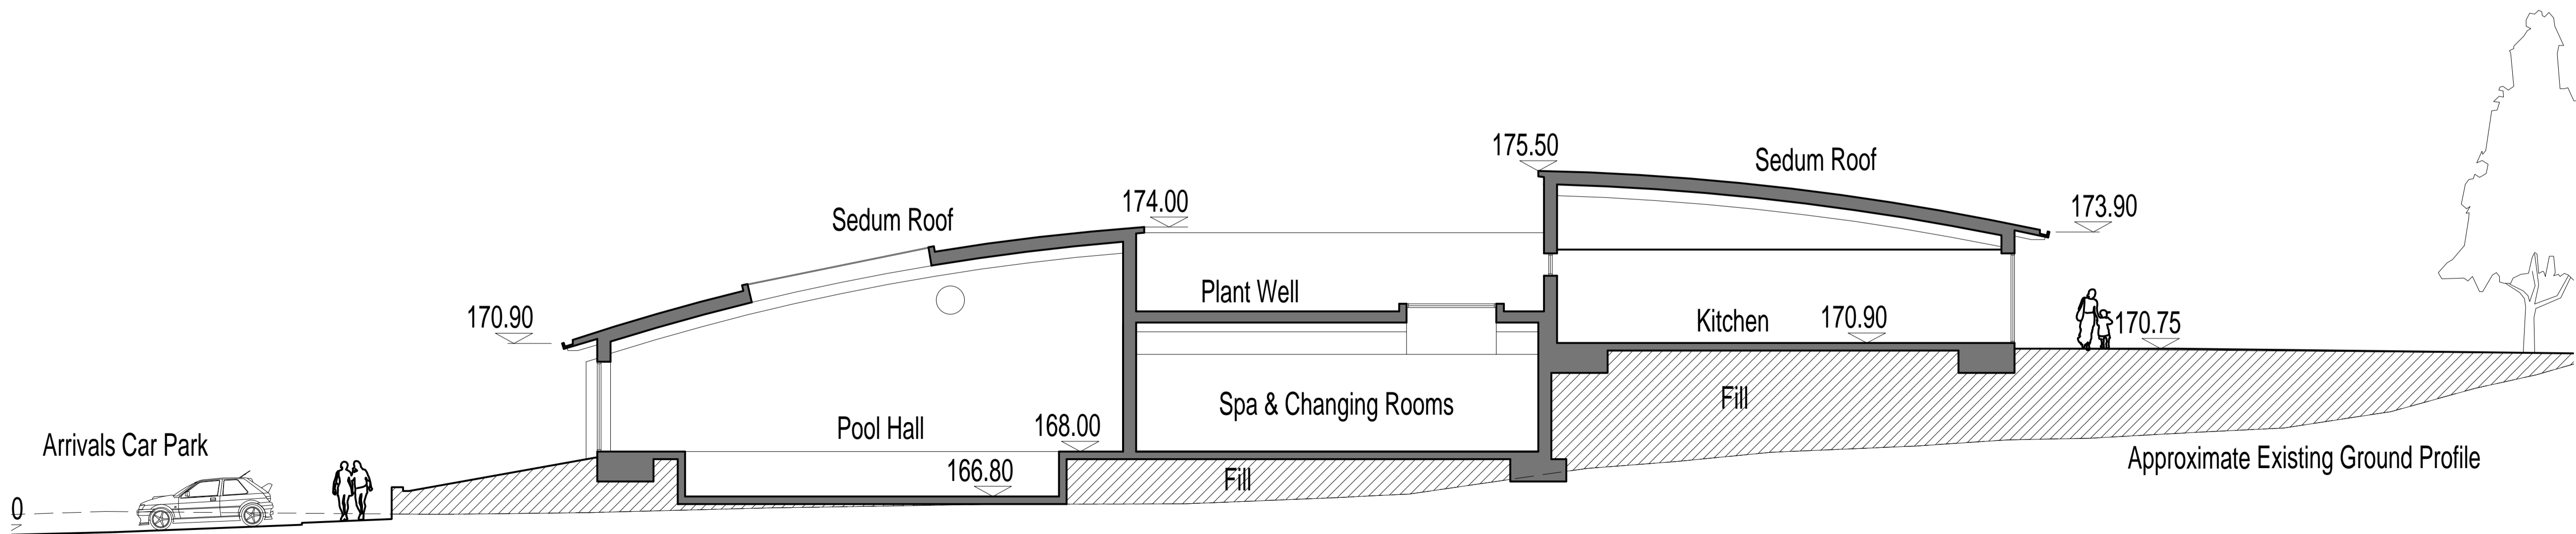

Section CC

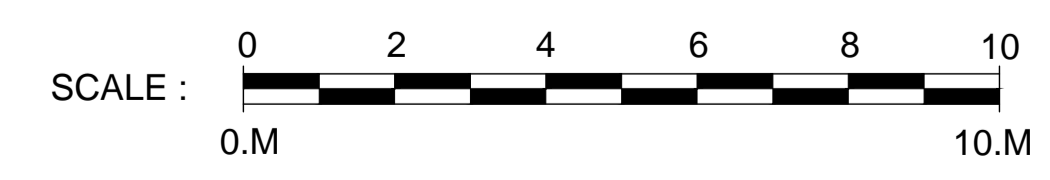

Revision	Description	Date
A	Retitled	14.10.19

**NB DA**  
Architects

www.nbda-architects.co.uk Tel 01625 575550

Client LAVER LEISURE (OAKAMOOR) LTD

Project MONEYSTONE PARK DEVELOPMENT

Drawing HUB BUILDING GA SECTIONS

Drawing No. 1733/HB-015 Revision A  
Scale 1:100@A1 Date 03.10.18 Drawn AB

This drawing is copyright of N.B.D.A. Ltd. and should not be reproduced without permission. Dimensions should not be scaled off this drawing. All dimensions should be checked on site.

A1 Drawing