



173
172
171
170
169
168
167

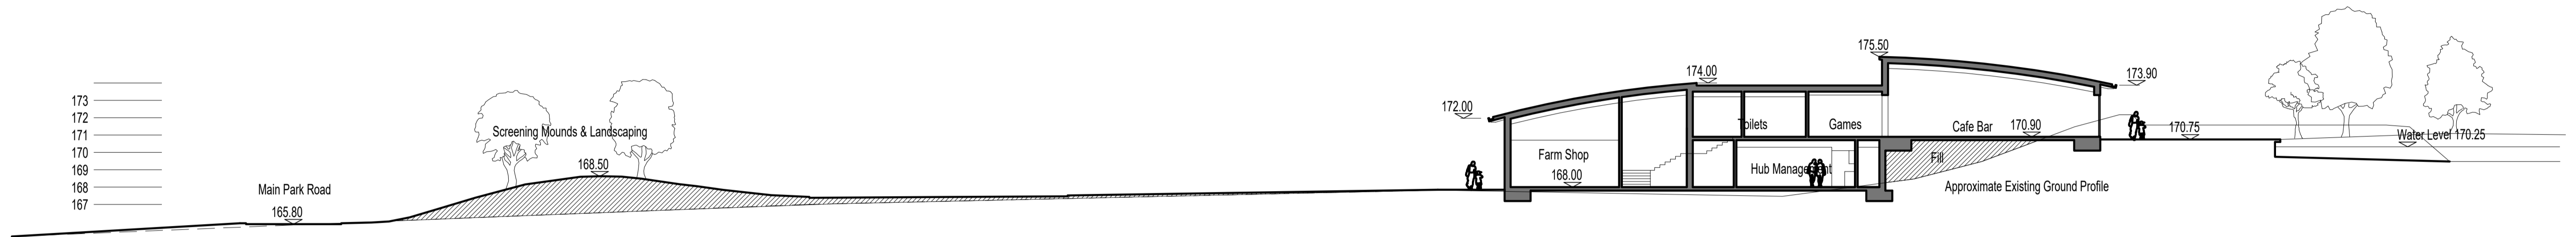


Section AA

173
172
171
170
169
168
167
166
165

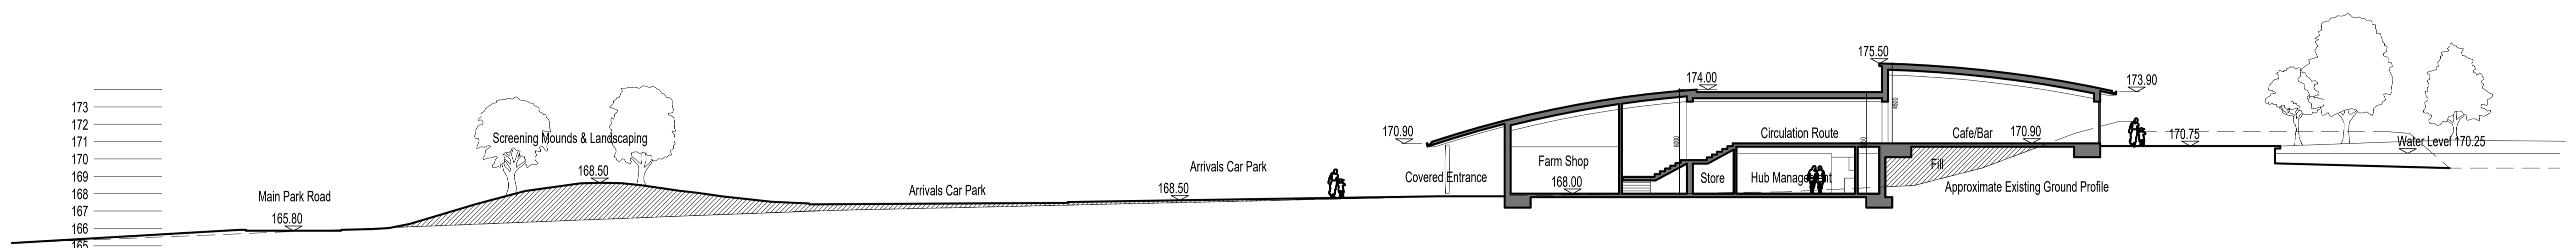


Section BB

177
176
175
174
173
172
171
170
169
168
167
166
165

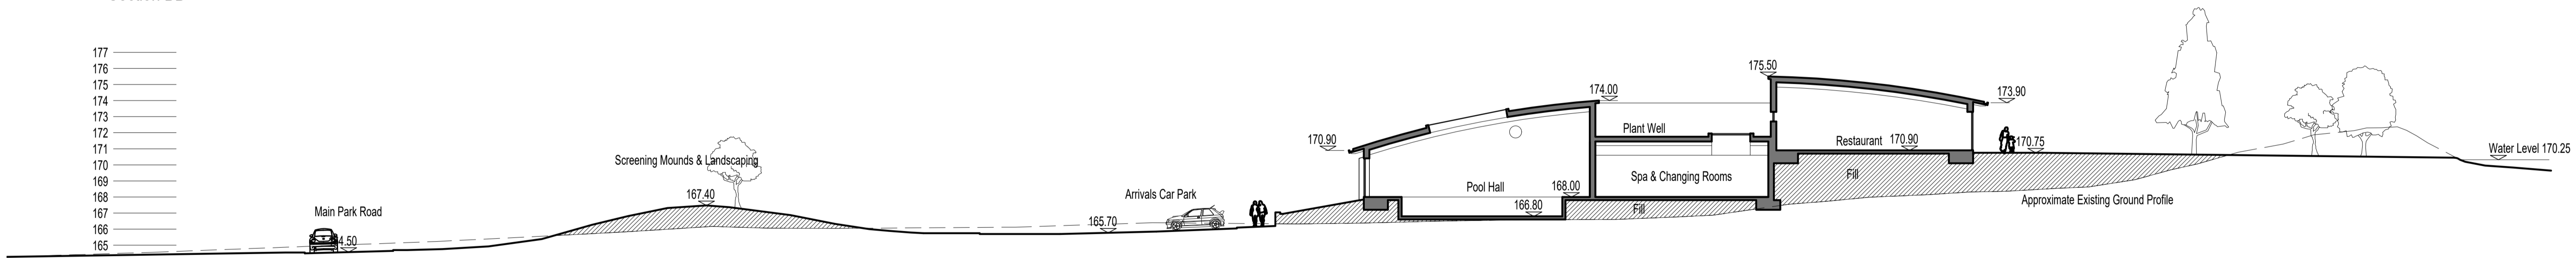

Section CC

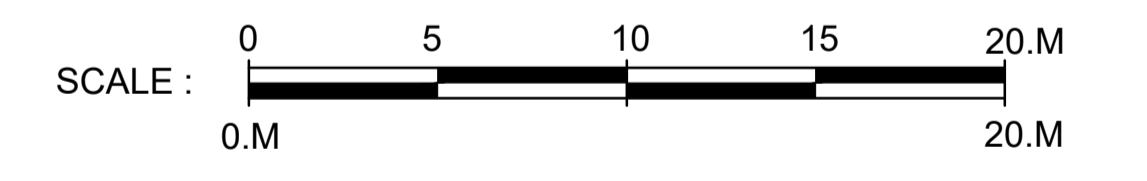

Revision Description Date



www.nbda-architects.co.uk Tel 01625 575550

Client LAVER LEISURE (OAKAMOOR) LTD

Project MONEYSTONE PARK DEVELOPMENT

Drawing HUB BUILDING
GA LONG SECTIONS

Drawing No. 1733/HB-016 Revision
Scale 1:200@A1 Date 03.10.18 Drawn AB

This drawing is copyright of N.B.D.A. Ltd. and should not be reproduced without permission. All dimensions should be checked on site.

A1 Drawing