


Section DD

1	Extensive Sedum Roof	4	Powder Coated Aluminium Glazing Frames. Colour Grey	7	Powder Coated Aluminium Louvres. Colour Grey
2	Board & Batten Vertical Accoya Timber Cladding. Colour TBC	5	Powder Coated Aluminium Profiled Gutters & Fascias. Colour Grey		
3	Local Gritstone Walling	6	Horizontal Accoya Timber Board Cladding. Colour TBC		

SCALE : 

Revision Description Date

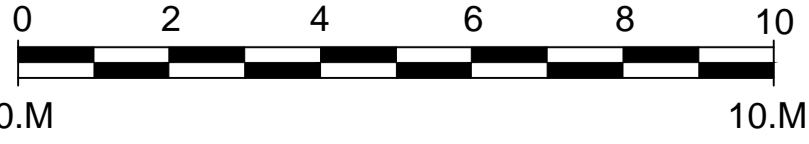

www.nbda-architects.co.uk Tel 01625 575550

Client LAVER LEISURE (OAKAMOOD) LTD

Project MONEYSTONE PARK DEVELOPMENT

Drawing HUB BUILDING SECTION DD

Drawing No. 1733/HB-017 Revision
 Scale 1:100@A1 Date 21.08.23 Drawn AB

This drawing is copyright of N.B.D.A. Ltd. and should not be reproduced without permission. Dimensions should not be scaled off this drawing. All dimensions should be checked on site.

A1 Drawing