


Indicative bin store detail

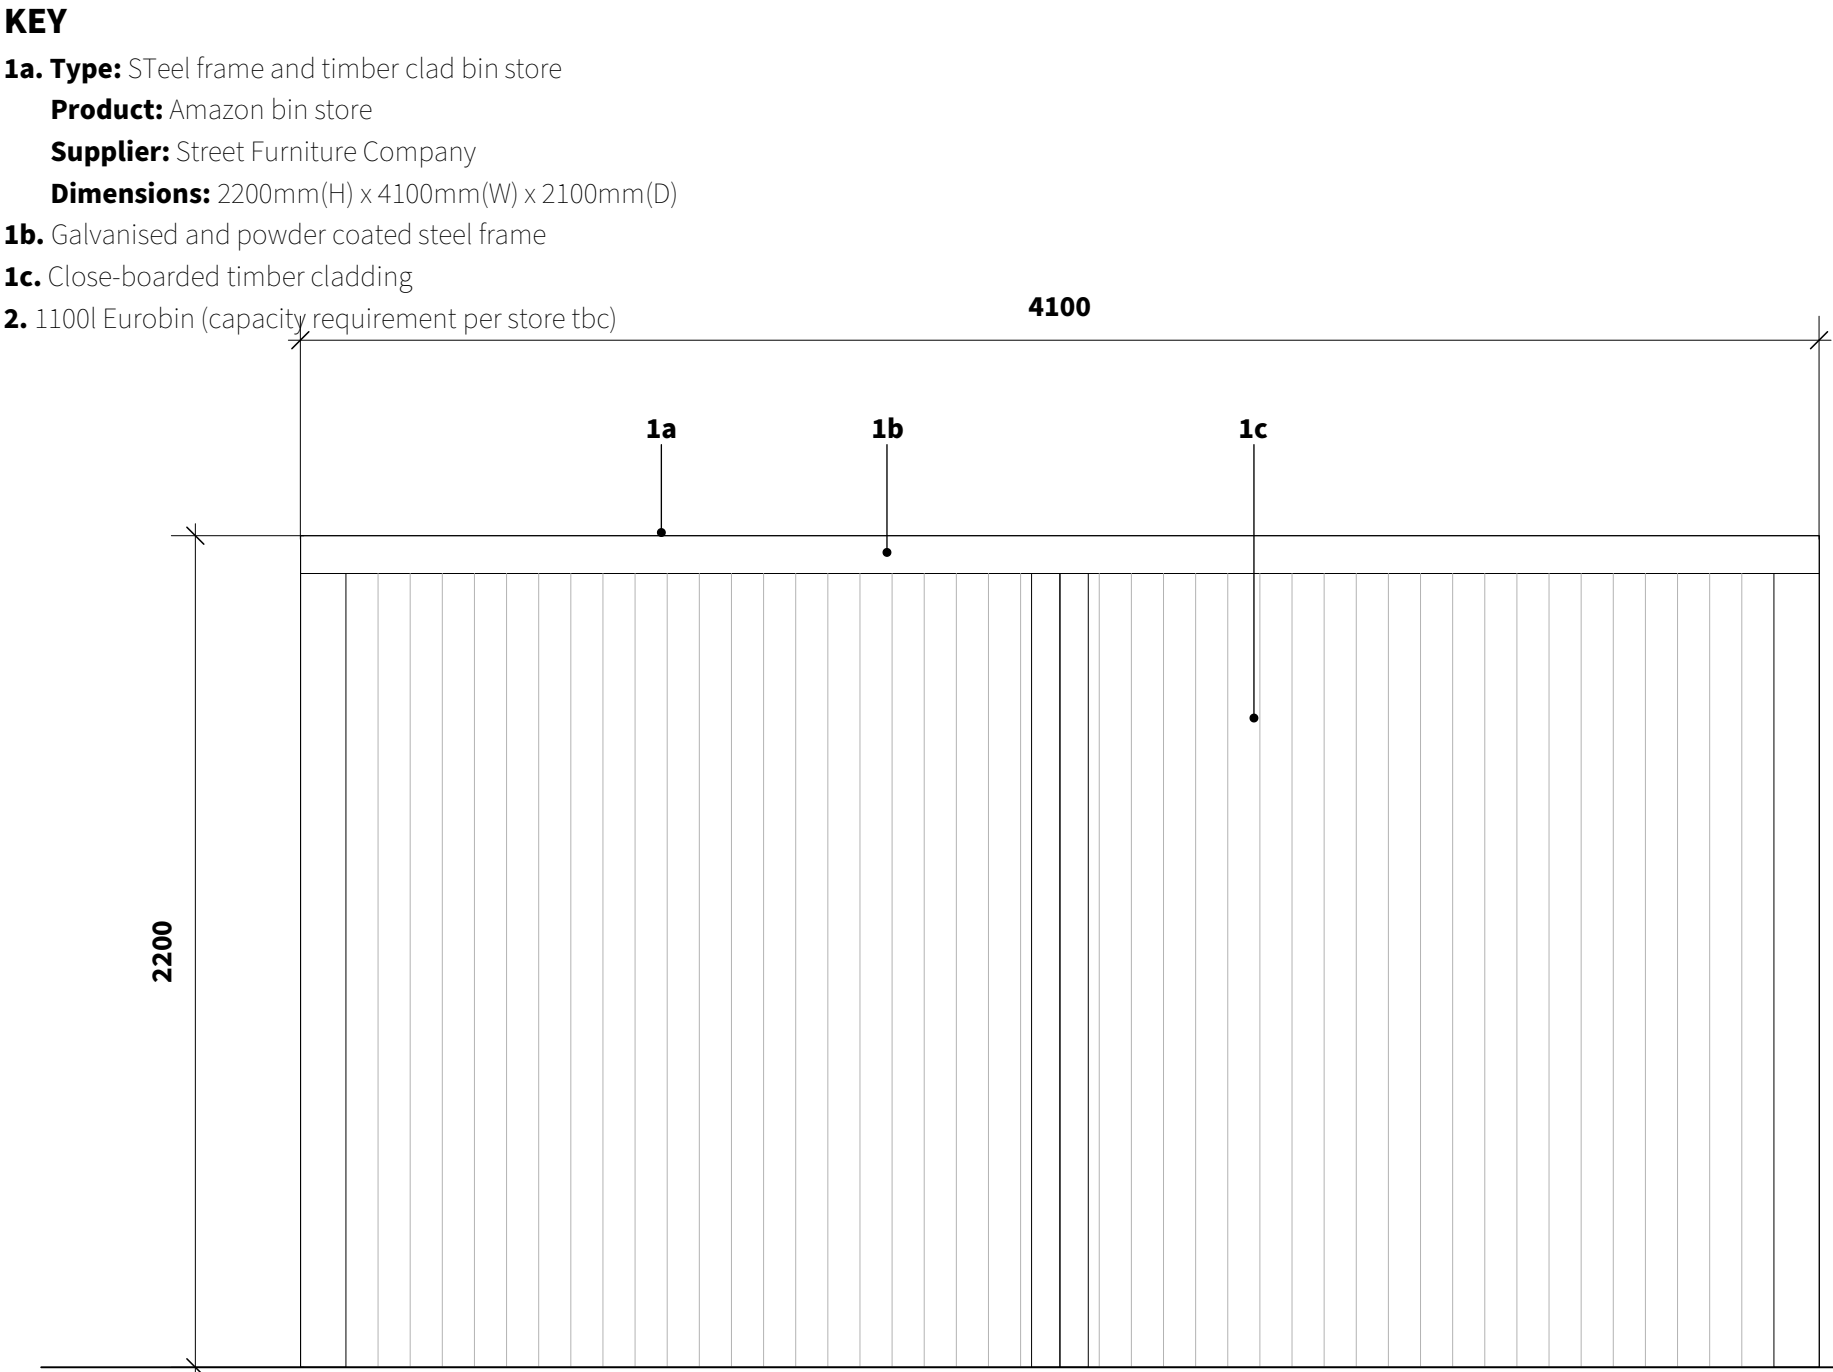

General litter bin located throughout the site



THIS DRAWING IS COPYRIGHT PROTECTED AND MAY NOT BE REPRODUCED IN WHOLE OR PART WITHOUT WRITTEN AUTHORITY FROM THE OWNER.

NOTES:

- Drawing not to be used for construction.
- All dimensions are in millimetres unless otherwise stated.
- This drawing must be read with the relevant detail drawings.

KEY

- Application Boundary
- Walking distance to bin stores
80m = approx. 1 min
- Proposed bin stores
3no. 1280l trade bins shown per store
Close-boarded timber panelling to create enclosure
Total 12no. shown to serve all lodges
- General litter bin
Indicative locations

| S1-P02 | 15.07.20 | Planning | BM | MI |
|--|---------------------------------|-------------|-------|----------|
| S1-P01 | 05.05.19 | Planning | BM | MI |
| Revision | Date | Description | Drawn | Approved |
| Planit I.E. Limited | | | | |
| E: info@planit.ie.com W: planit.ie.com | | | | |
| MANCHESTER | | | | |
| 2 Bank-a-Glendon St., Altrincham, Walsley, M26 1DY | | | | |
| T: 0161 508 9281 | | | | |
| LONDON | | | | |
| Unit 6, Watford, 44-45 Wharf Road, London, N1 7UX | | | | |
| T: 0207 253 5678 | | | | |
| LIVERPOOL | | | | |
| Liverpool 3, 112 Tithebarn Street, Liverpool, L2 2DT | | | | |
| T: 0151 363 1230 | | | | |
| Client | Laver Leisure (Oakmoor) Limited | | | |
| Project | Moneystone Quarry | | | |
| Drg Title | Refuse Strategy | | | |
| Created on | Created by | Approved by | | |
| 01.10.18 | BM | MI | | |
| Scale | Size | Workstage | | |
| 1:1500 | A0 | Planning | | |
| Drg No. | Suitability | Revision | | |
| 1088.4-PLA-00-XX-DR-L-4003 | S1 | P02 | | |

© Planit I.E. Limited