

Phase 1a To Include:
 Hub Building
 Car Parking and Access Roads &
 Footpaths, Cycleways & Bridleways
 MUGA
 Play Area
 Quarry Park
 73 Lodges
 Landscaping


Phase 1b To Include:
 Car Parking and Access Roads
 38 Lodges
 Landscaping

Phase 1c To Include:
 Car Parking and Access Roads
 30 Lodges
 Landscaping

Phase 1d To Include:
 Car Parking and Access Roads
 49 Lodges
 Landscaping

Phase 2a To Include:
 Archery Centre
 Watersports Building

Phase 2b To Include:
 Car Parking and Access Roads
 60 Lodges

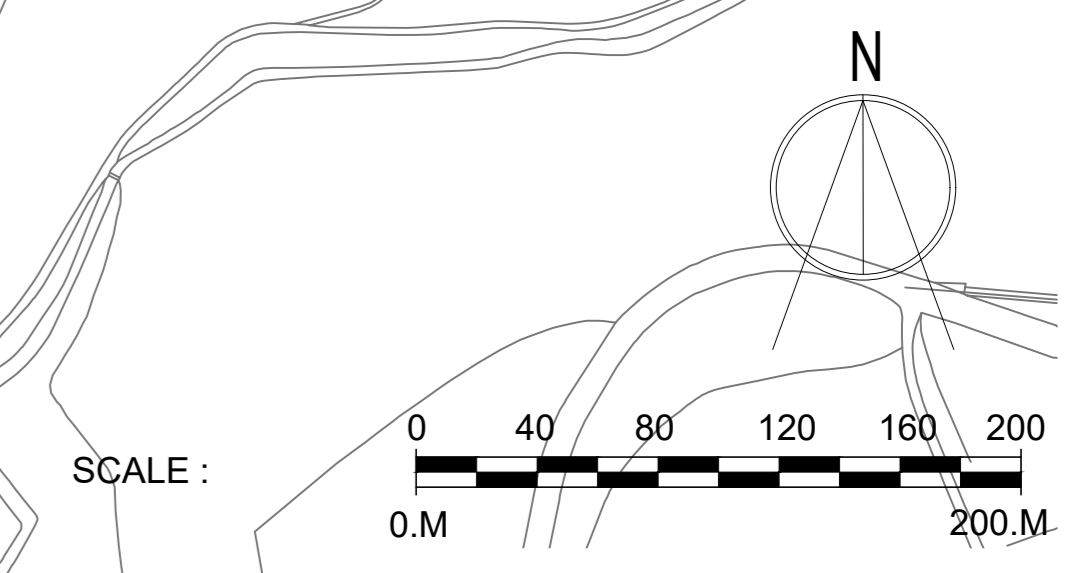

Revision	Description	Date
5	PHASE 2 SEPARATED AS PER PLANNER REQUEST.	16.10.23
4	WATERSPORT & ARCHERY ADDED TO PHASE 2.	10.10.23
3	HATCH BOUNDARIES UPDATED	07.05.20
2	HATCHING KEY & LODGE FIGURES UPDATED	04.05.20
1	WATERSPORT & ARCHERY BUILDING ADDED (FUTURE PHASES)	20.04.20

NB DA
 Architects

www.nbdarchitects.co.uk Tel: 01263 235566
 Client: LAVER LEISURE (OAKAMOOR) LTD
 Project: MONEYSTONE PAK DEVELOPMENT
 Drawing: PHASING PLAN

Drawing No: 1733/MS-021 Revision: 5
 Scale: 1:2500@A0 Date: 14.10.19 Drawn: T.JF

A0 Drawing