

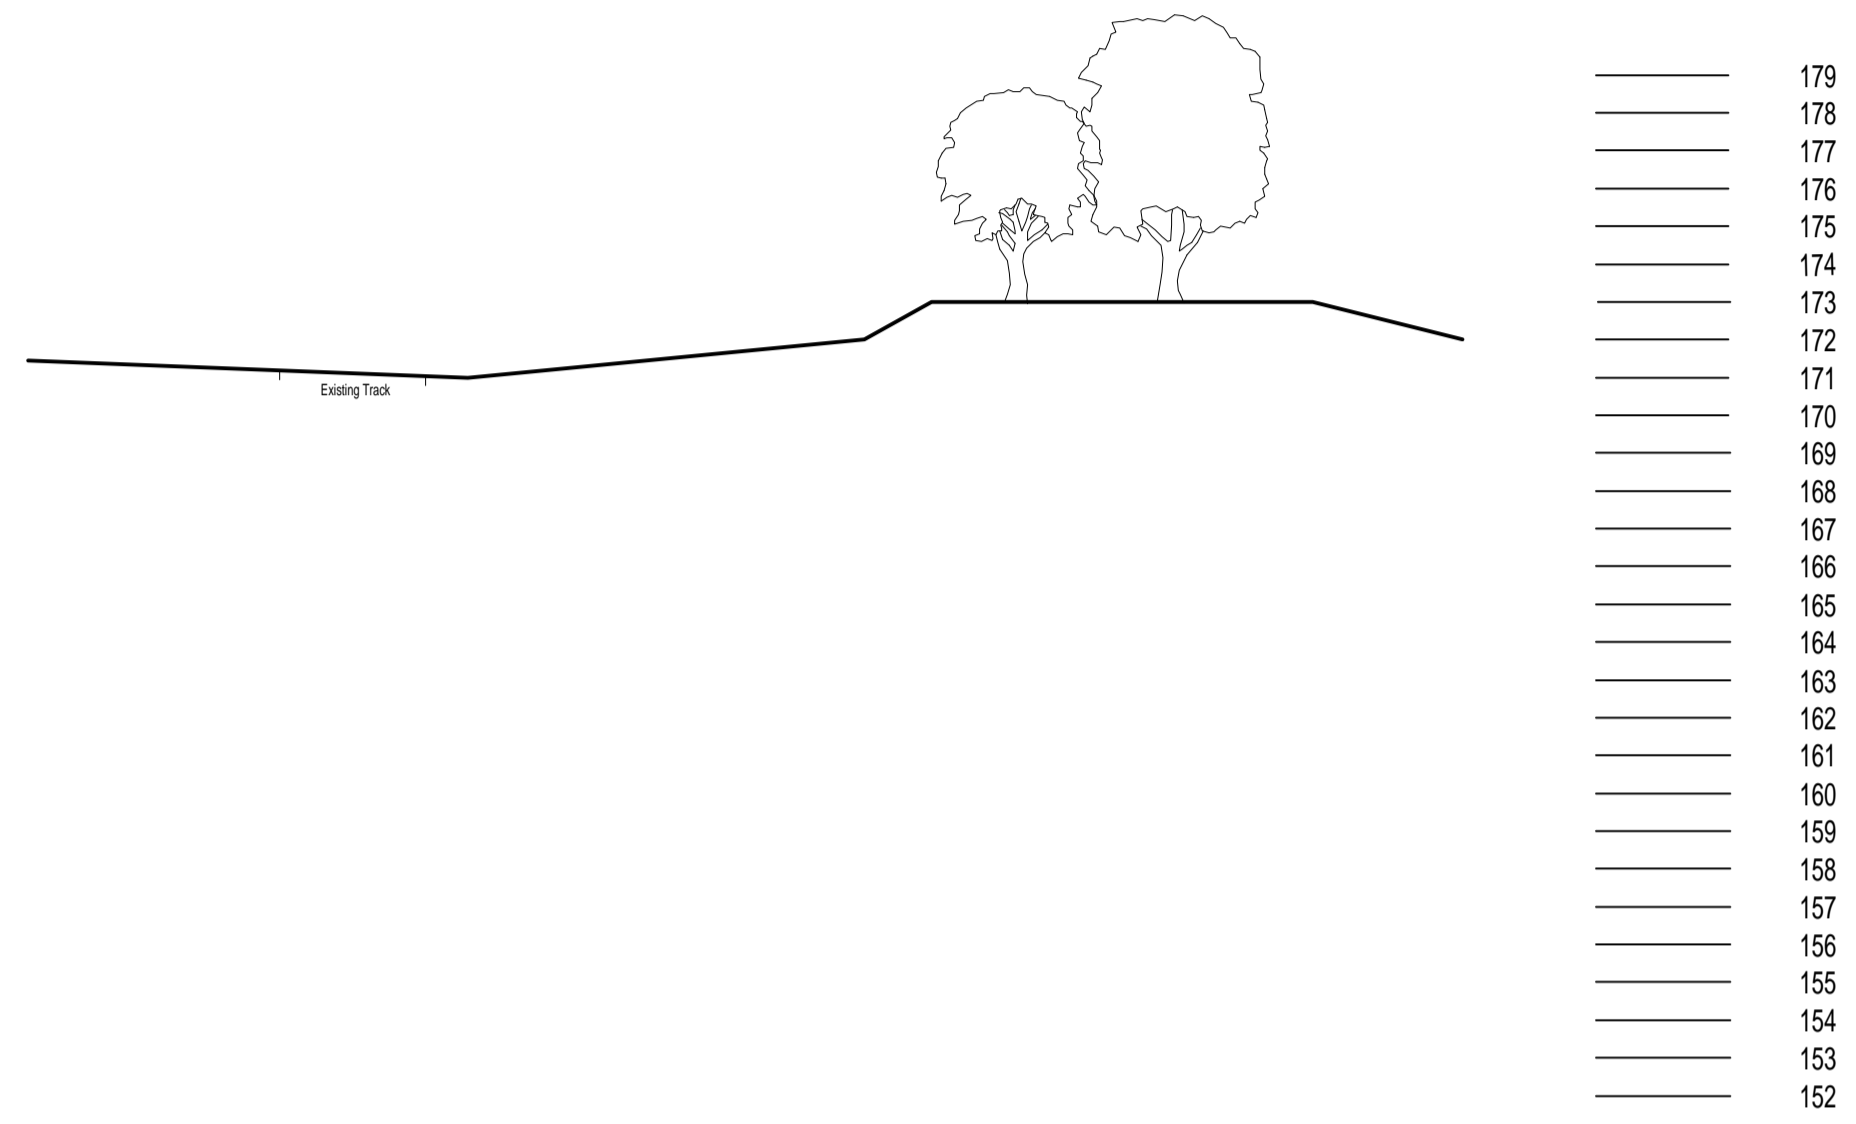


GAS COMPOUND SECTION-AA- Existing

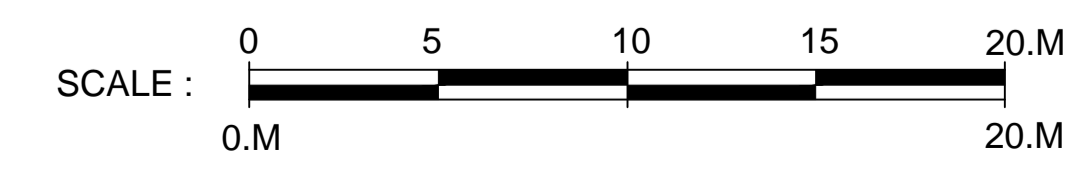

GAS COMPOUND SECTION-AA- Proposed

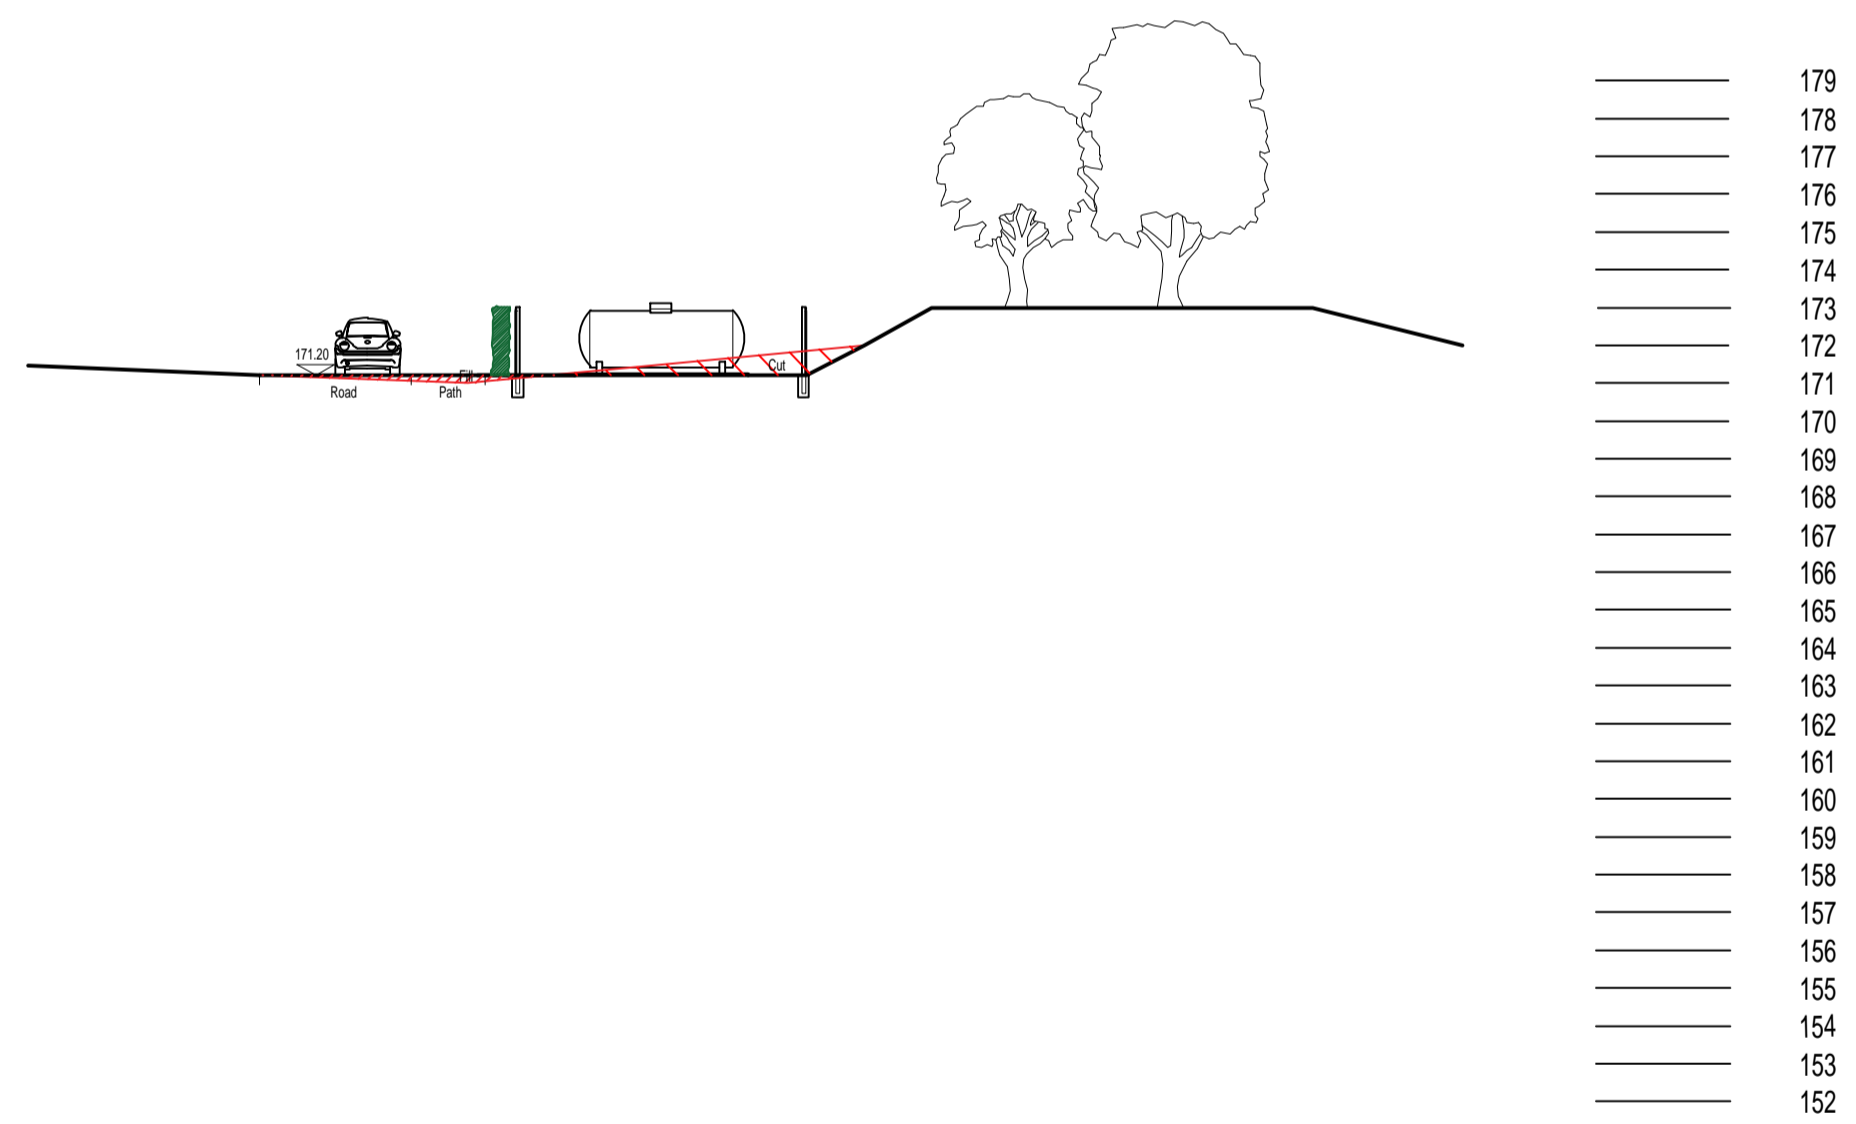

Revision	Description	Date
NB Architects DA		
www.nbda-architects.co.uk Tel 01625 575550		
Client	LAVER LEISURE (OAKAMORE) LTD	
Project	MONEYSTONE PARK	
Drawing	GAS COMPOUND SECTION SECTION AA	
Drawing No.	1733/MP-140	Revision
Scale	1:200@A1	Date 04.05.20 Drawn T.J.F