


1800mm high metal pallisade or chain link fence. Colour- Dark Green

2no. compounds- concrete slabs installed at different levels due to existing site levels

150mm thick hardcore free from all organic and deleterious material on Terram 1000 membrane 13.4m x 4.6m x 150mm thick C30 Concrete Slab with Fibremesh' additive. Laid with 50mm cross fall. Brushed finish incorporating 150mm wide smooth trowelled perimeter strip.

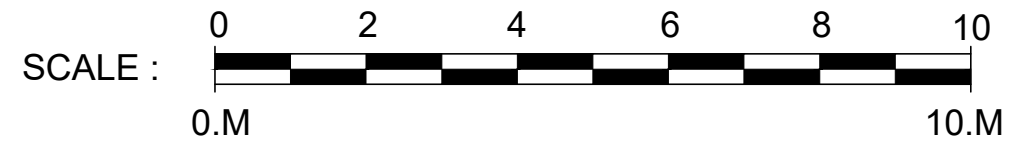

Revision	Description	Date

NB
Architects
DA

www.nbda-architects.co.uk Tel 01625 575550

Client LAVER LEISURE (OAKAMOOD) LTD

Project MONEYSTONE PARK

Drawing GAS COMPOUND
GA PLAN

Drawing No. 1733/MP-965 Revision

Scale 1:100@A3 Date 28.02.20 Drawn TF

This drawing is copyright of N.B.D.A. Ltd. and should not be reproduced without permission. Dimensions should not be scaled off this drawing. All dimensions should be checked on site.

A3 Drawing