


CROSS SECTION

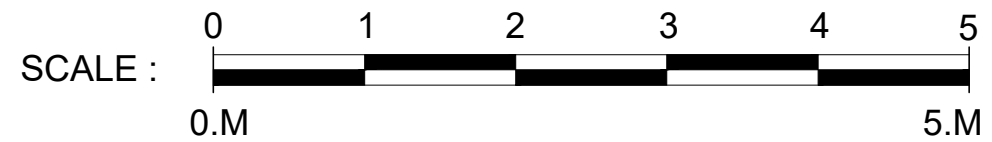

Revision Description Date

NB
Architects
DA

www.nbda-architects.co.uk Tel 01625 575550

Client LAVER LEISURE (OAKAMoor) LTD

Project MONEYSTONE PARK

Drawing GAS COMPOUND SECTIONS

Drawing No. 1733/MP-967 Revision

Scale 1:50@A3 Date 28.02.20 Drawn TF

This drawing is copyright of N.B.D.A. Ltd. and should not be reproduced without permission. Dimensions should not be scaled off this drawing. All dimensions should be checked on site.