




Road Elevation 1:50@A1

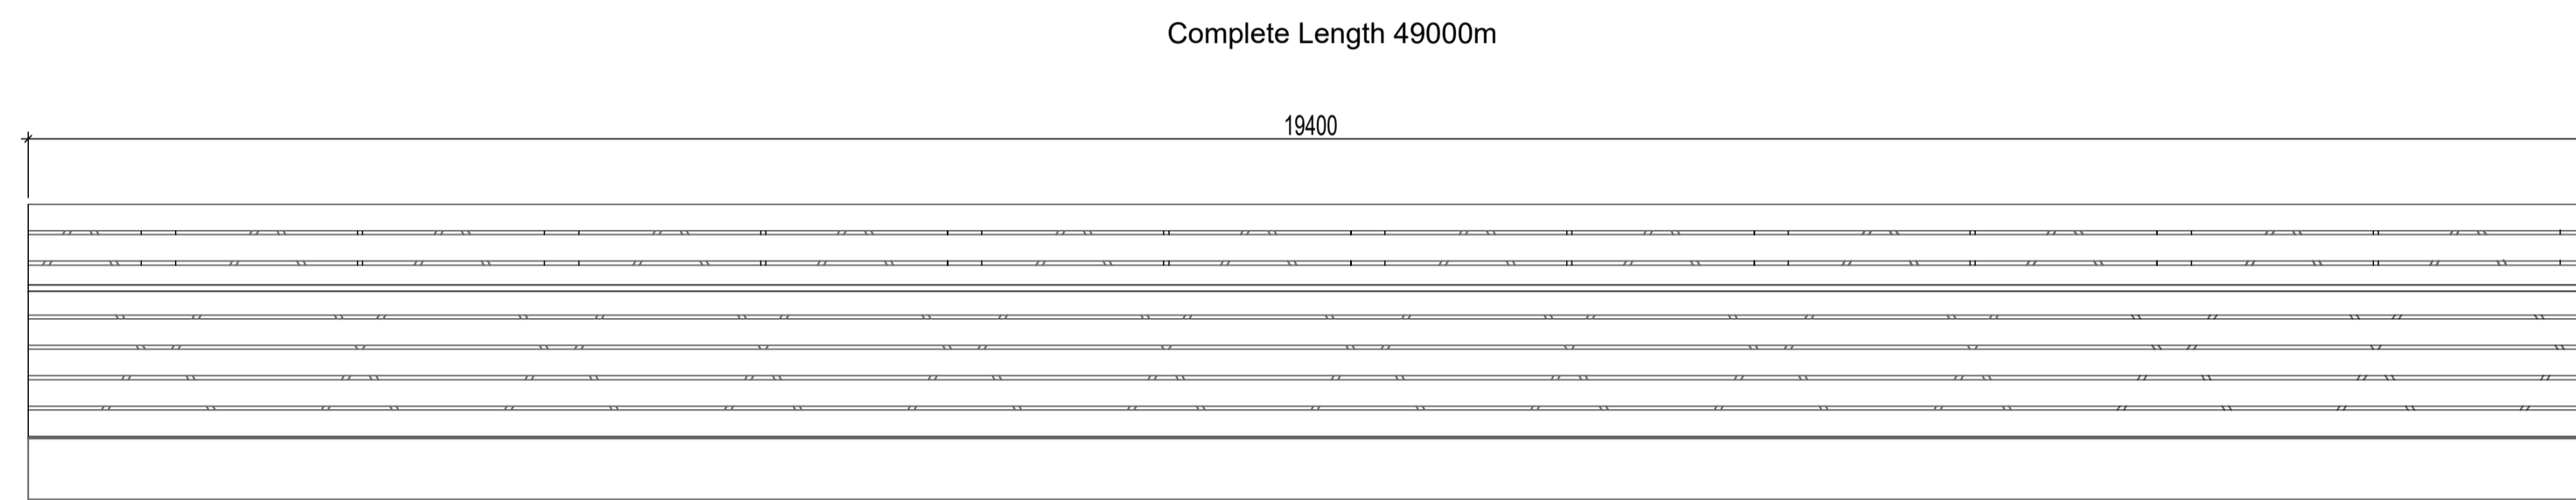

Sidewalk Elevation 1:50@A1

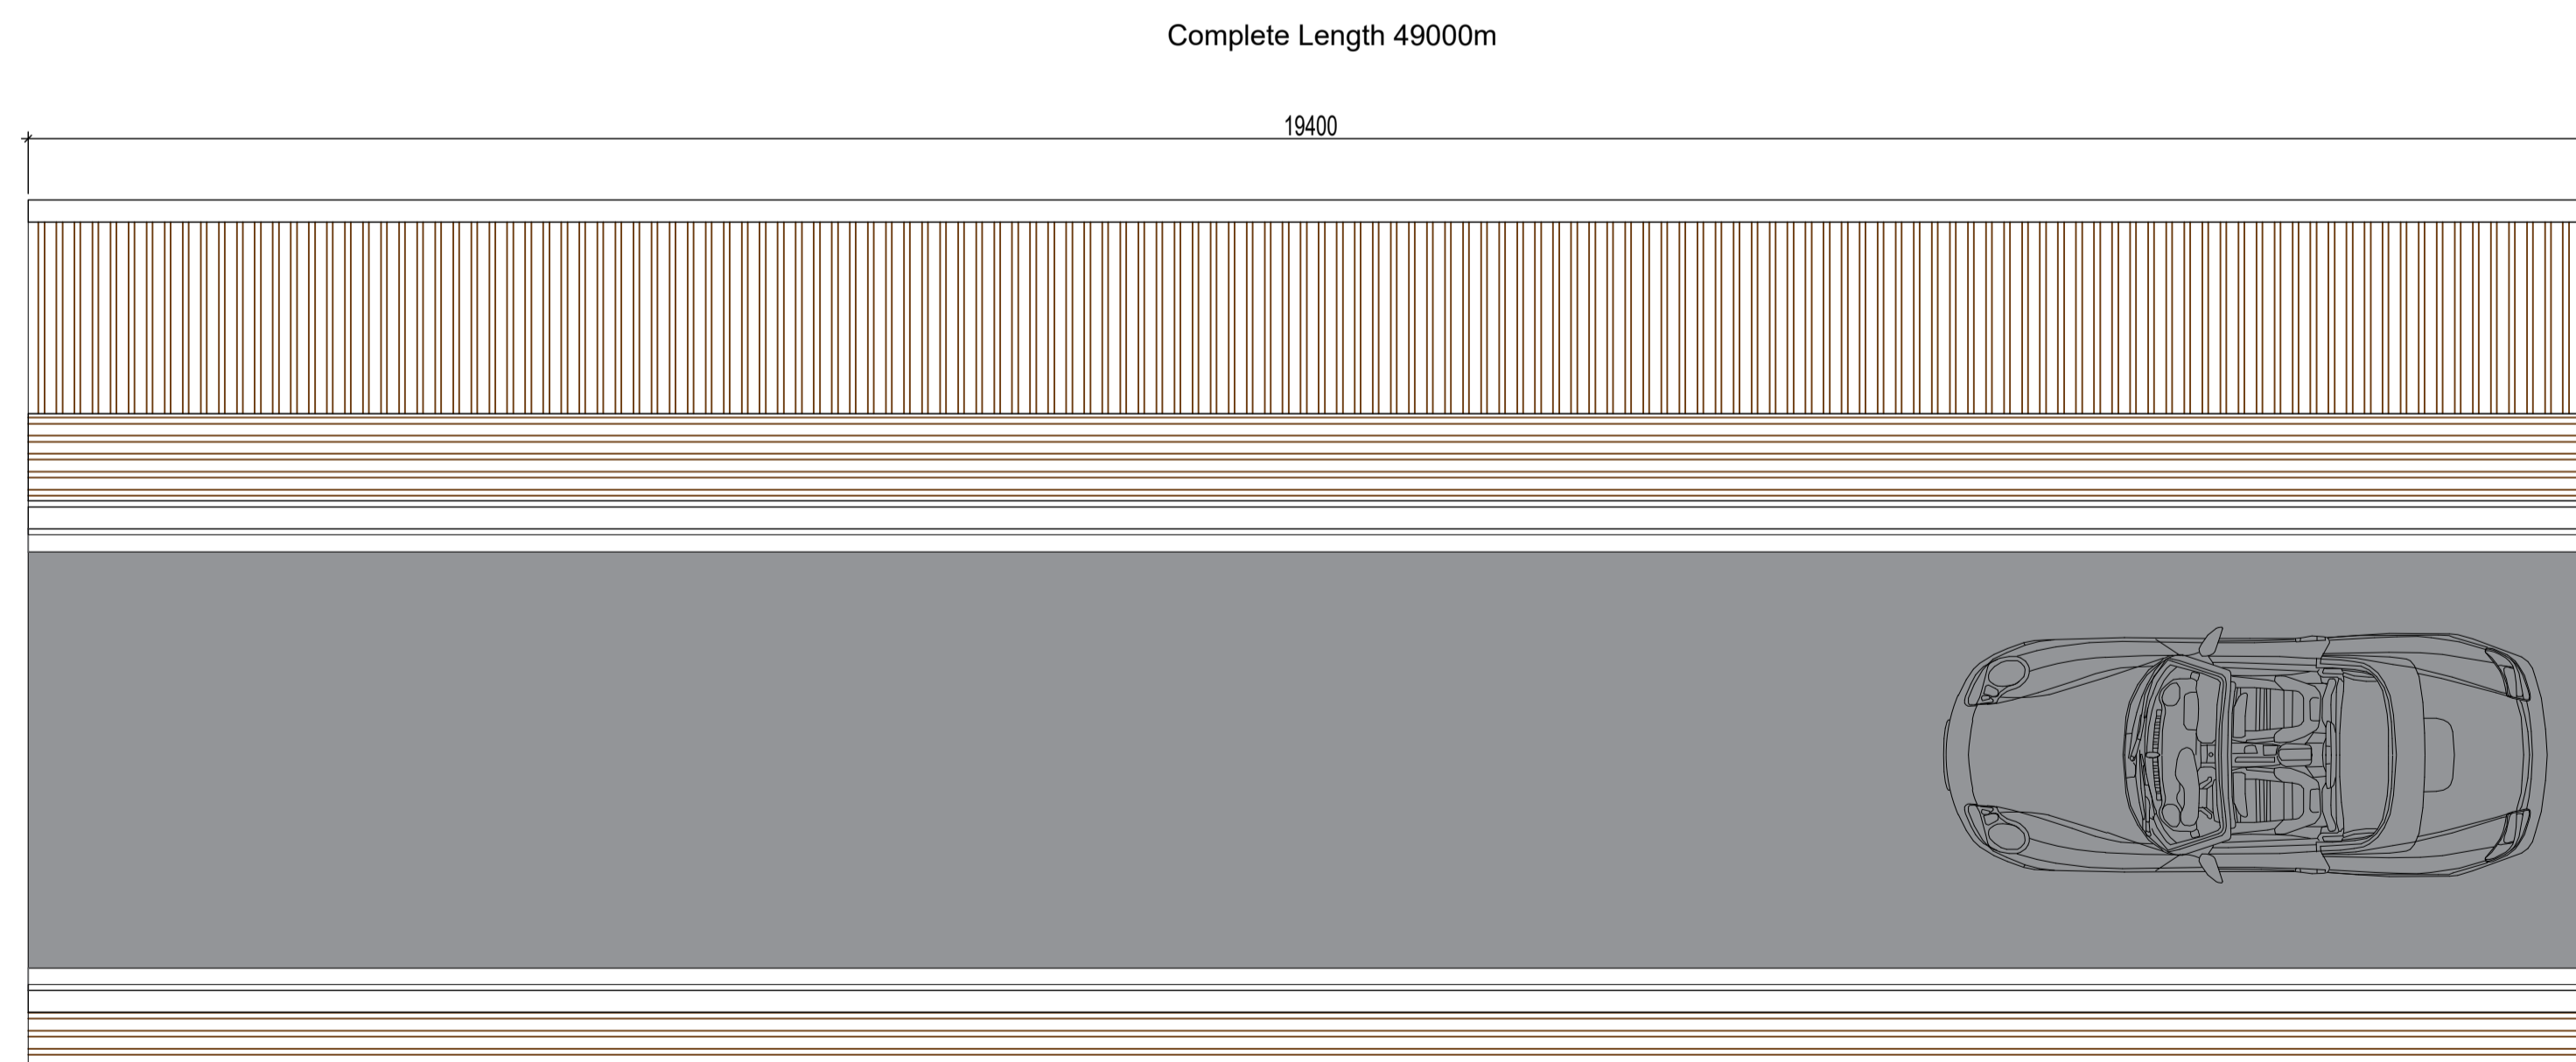


Plan View 1:50@A1

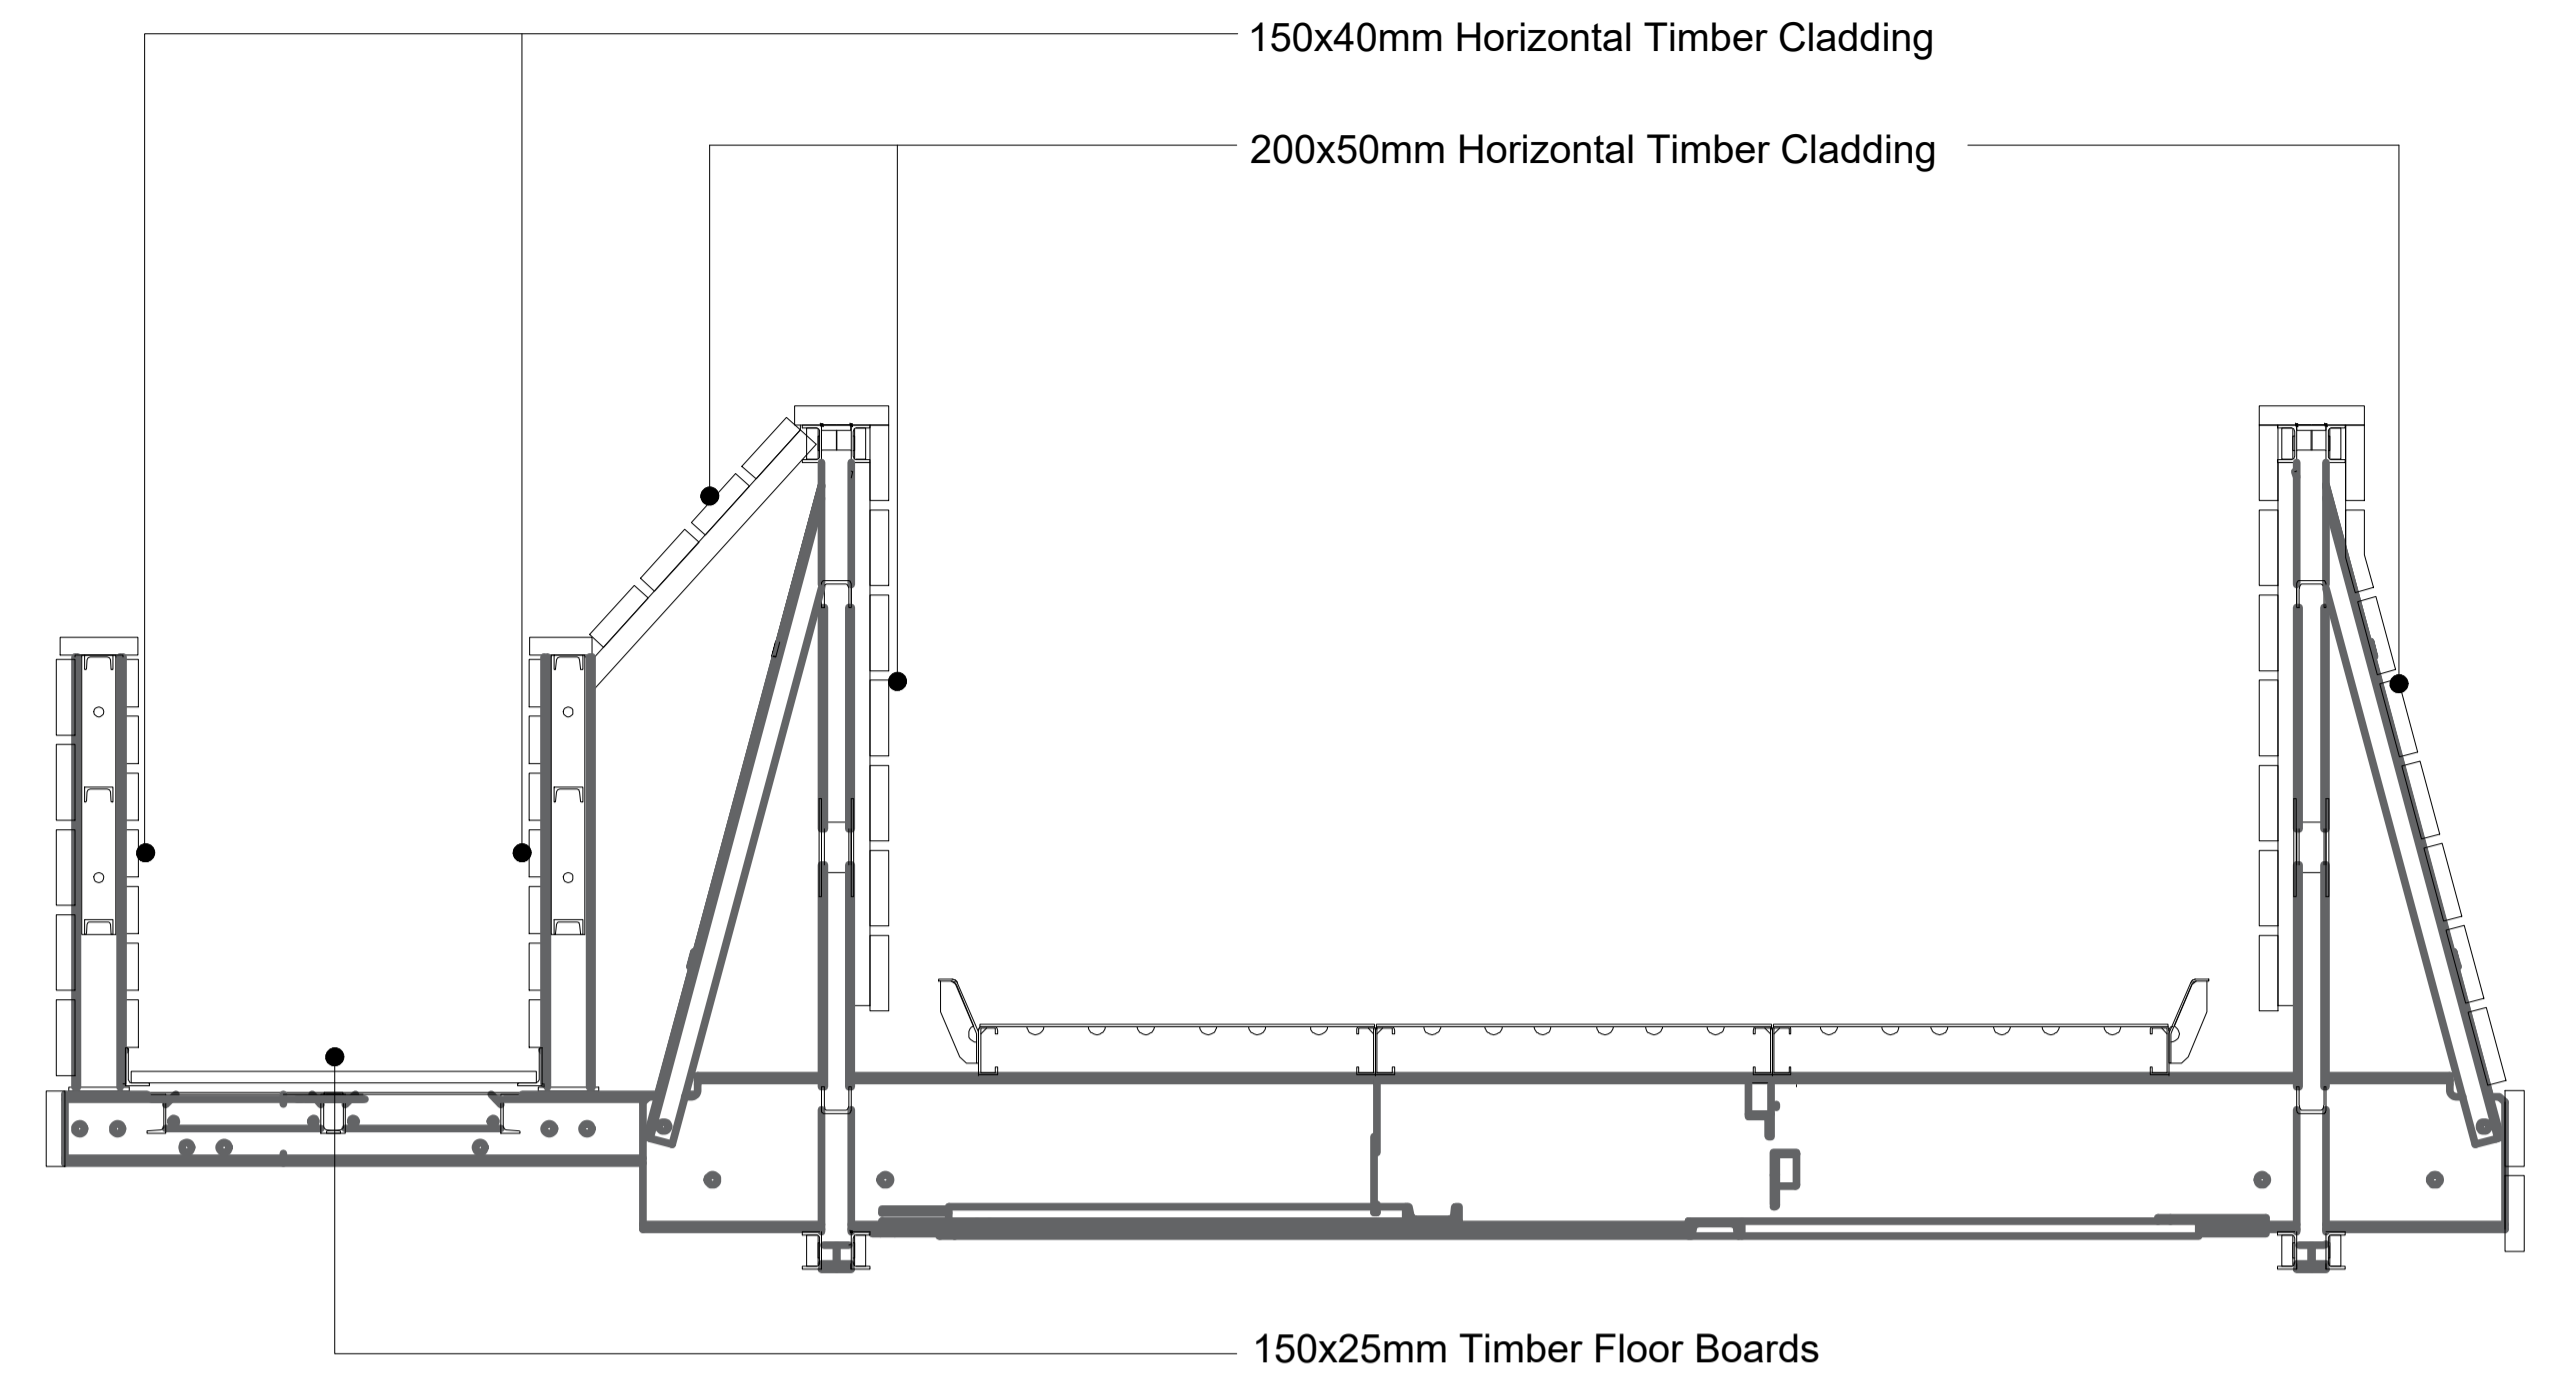

Section View 1:20@A1

CGI Views

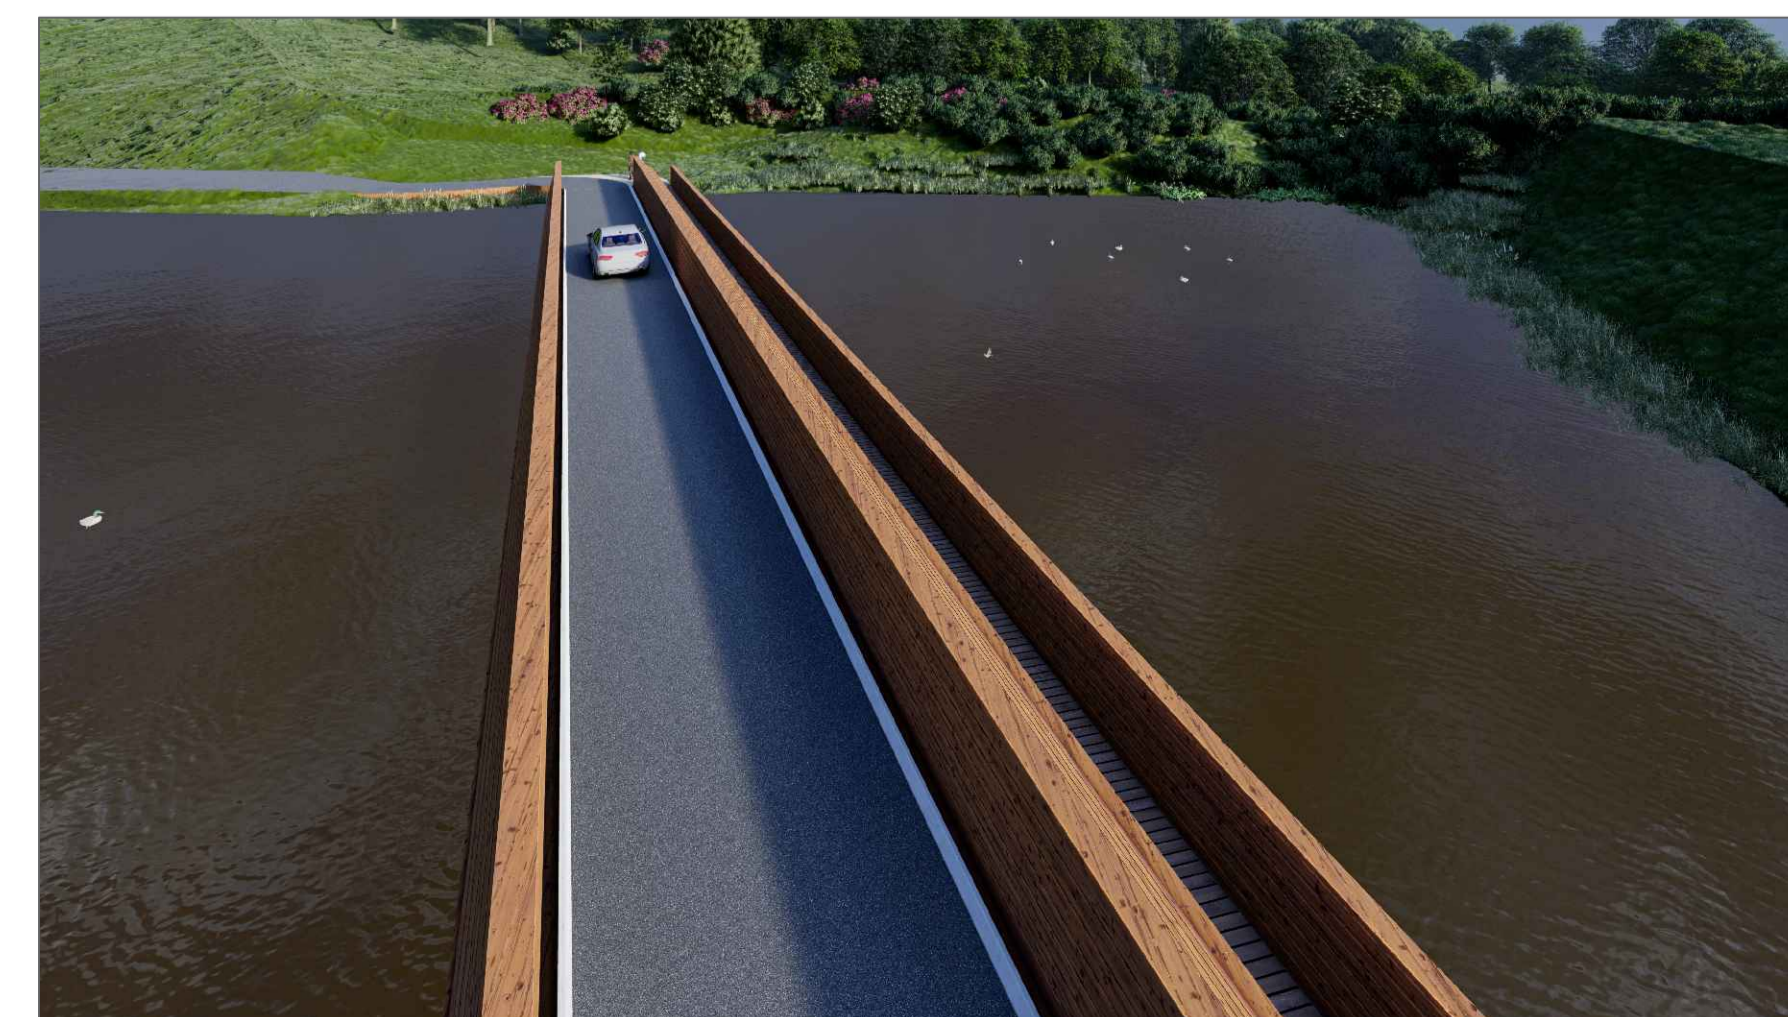

Revision	Description	Date

NB
Architects
DA

www.nbda-architects.co.uk Tel 01625 575550

Client LAVER LEISURE (OAKAMOOR) LTD

Project MONEYSTONE PARK
PROPOSED Q3 BRIDGE

Drawing

Drawing No. 1733-MS-815	Revision
Scale VARIES@A1	Date 23.02.21
Drawn T,JF	