


Key
 — Wider context Reserved Matters Application
 — Outfall Boundary

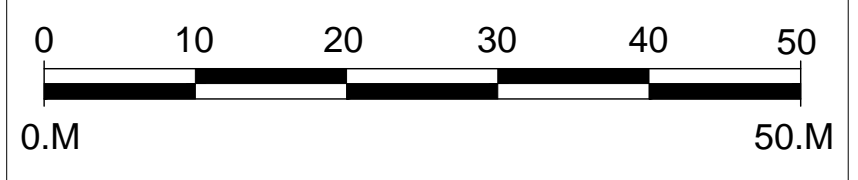

2	BOUNDARIES/ KEY UPDATED	22.12.21
1	ISSUED FOR PLANNING	10.12.21
Revision	Description	Date

NB DA
 Architects

www.nbda-architects.co.uk Tel 01625 575560

Client **LAVER LEISURE**

Project **MONEYSTONE QUARRY**

Drawing **EXISTING OUTFALL AREA PLAN**

Drawing No. 1733-OF-008	Revision 2
Scale 1:500@A1	Date 10.12.21 Drawn T.J.F

A1 Drawing