




SECTION AA - EXISTING

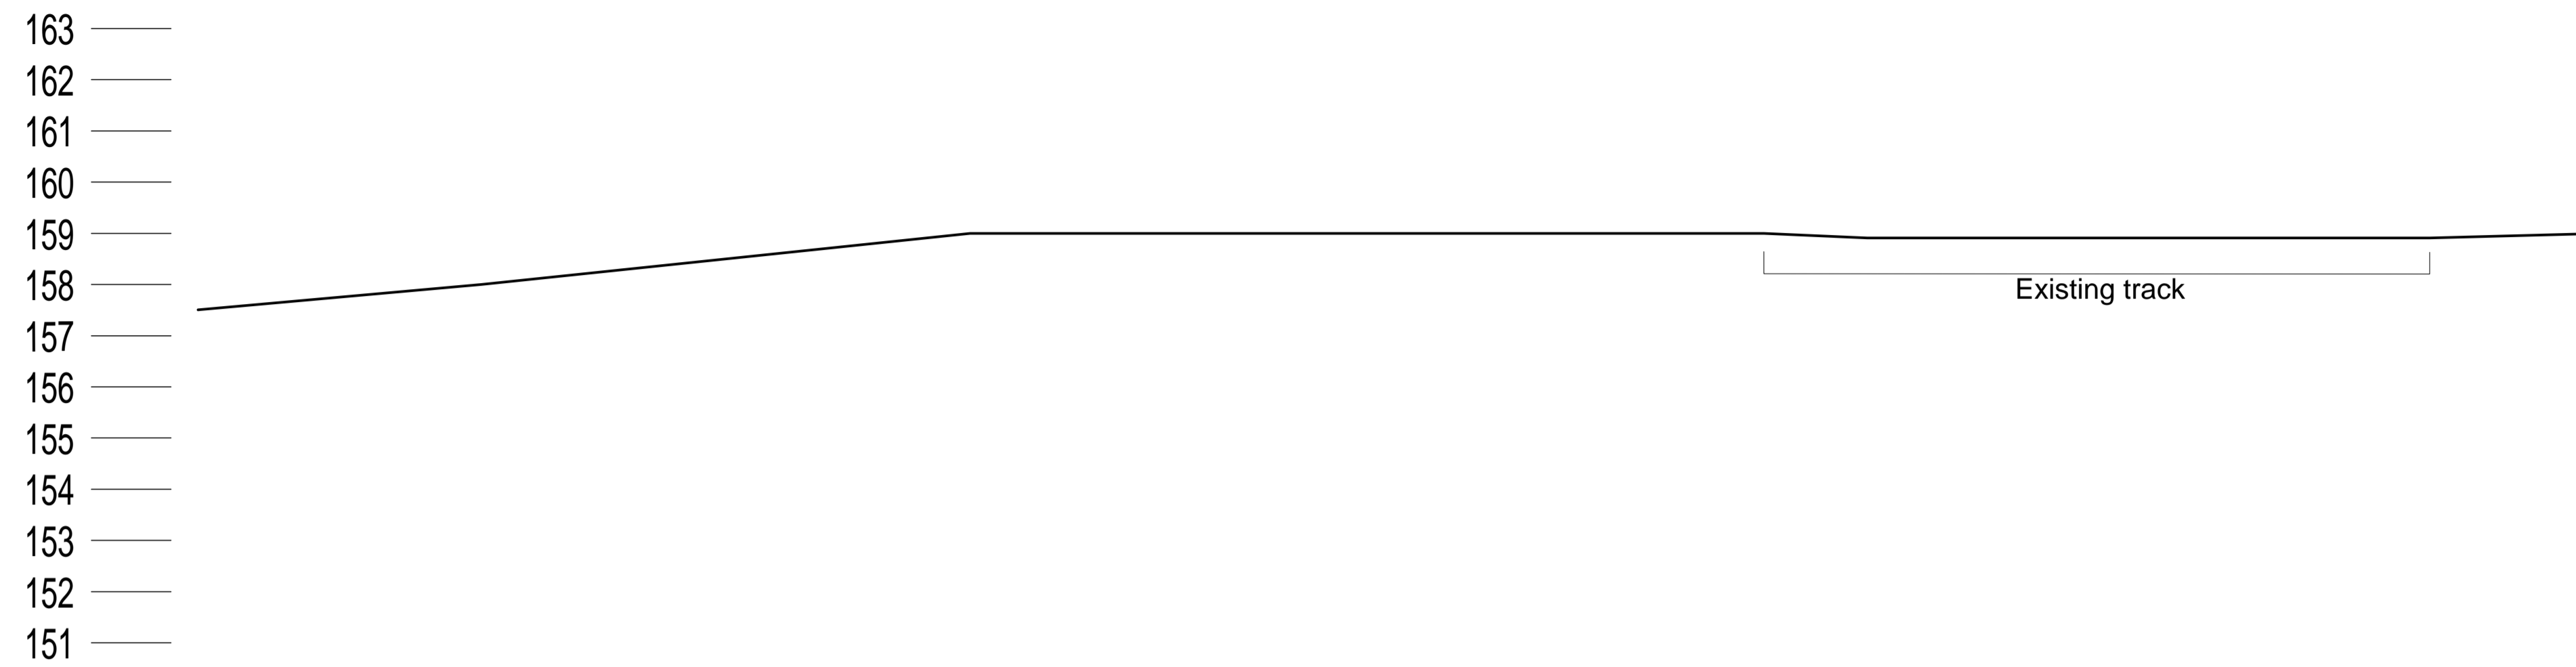

SECTION AA - PROPOSED

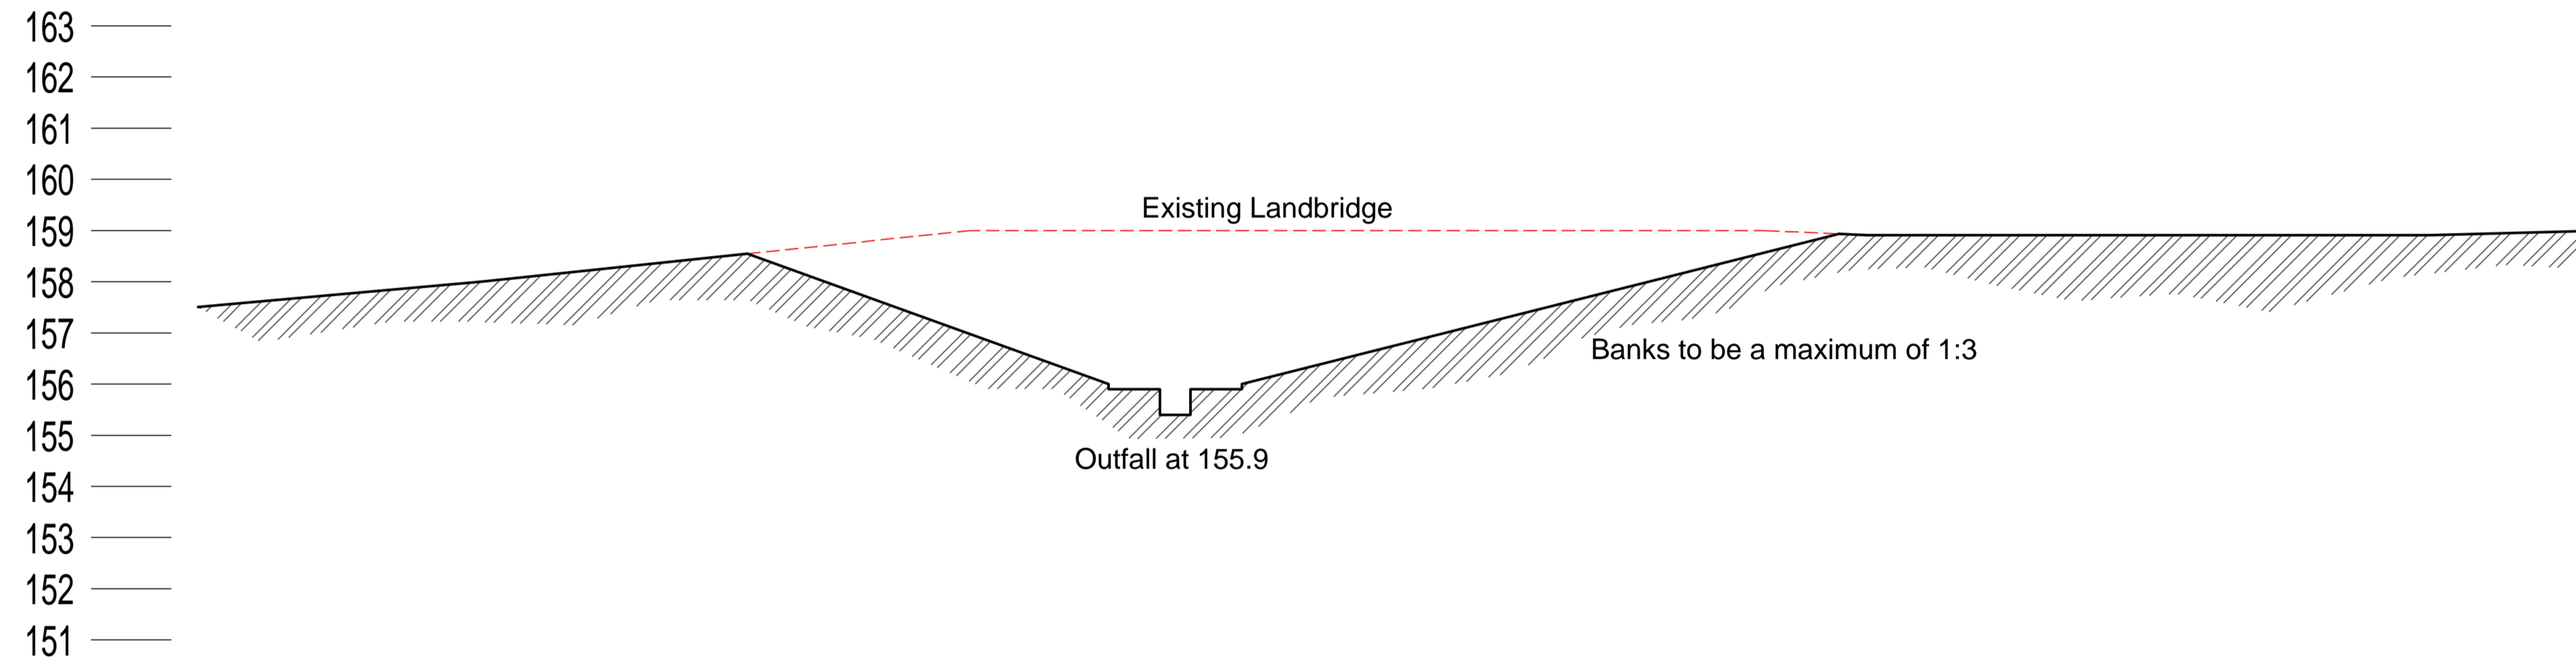

Key Plan 1:200@A1

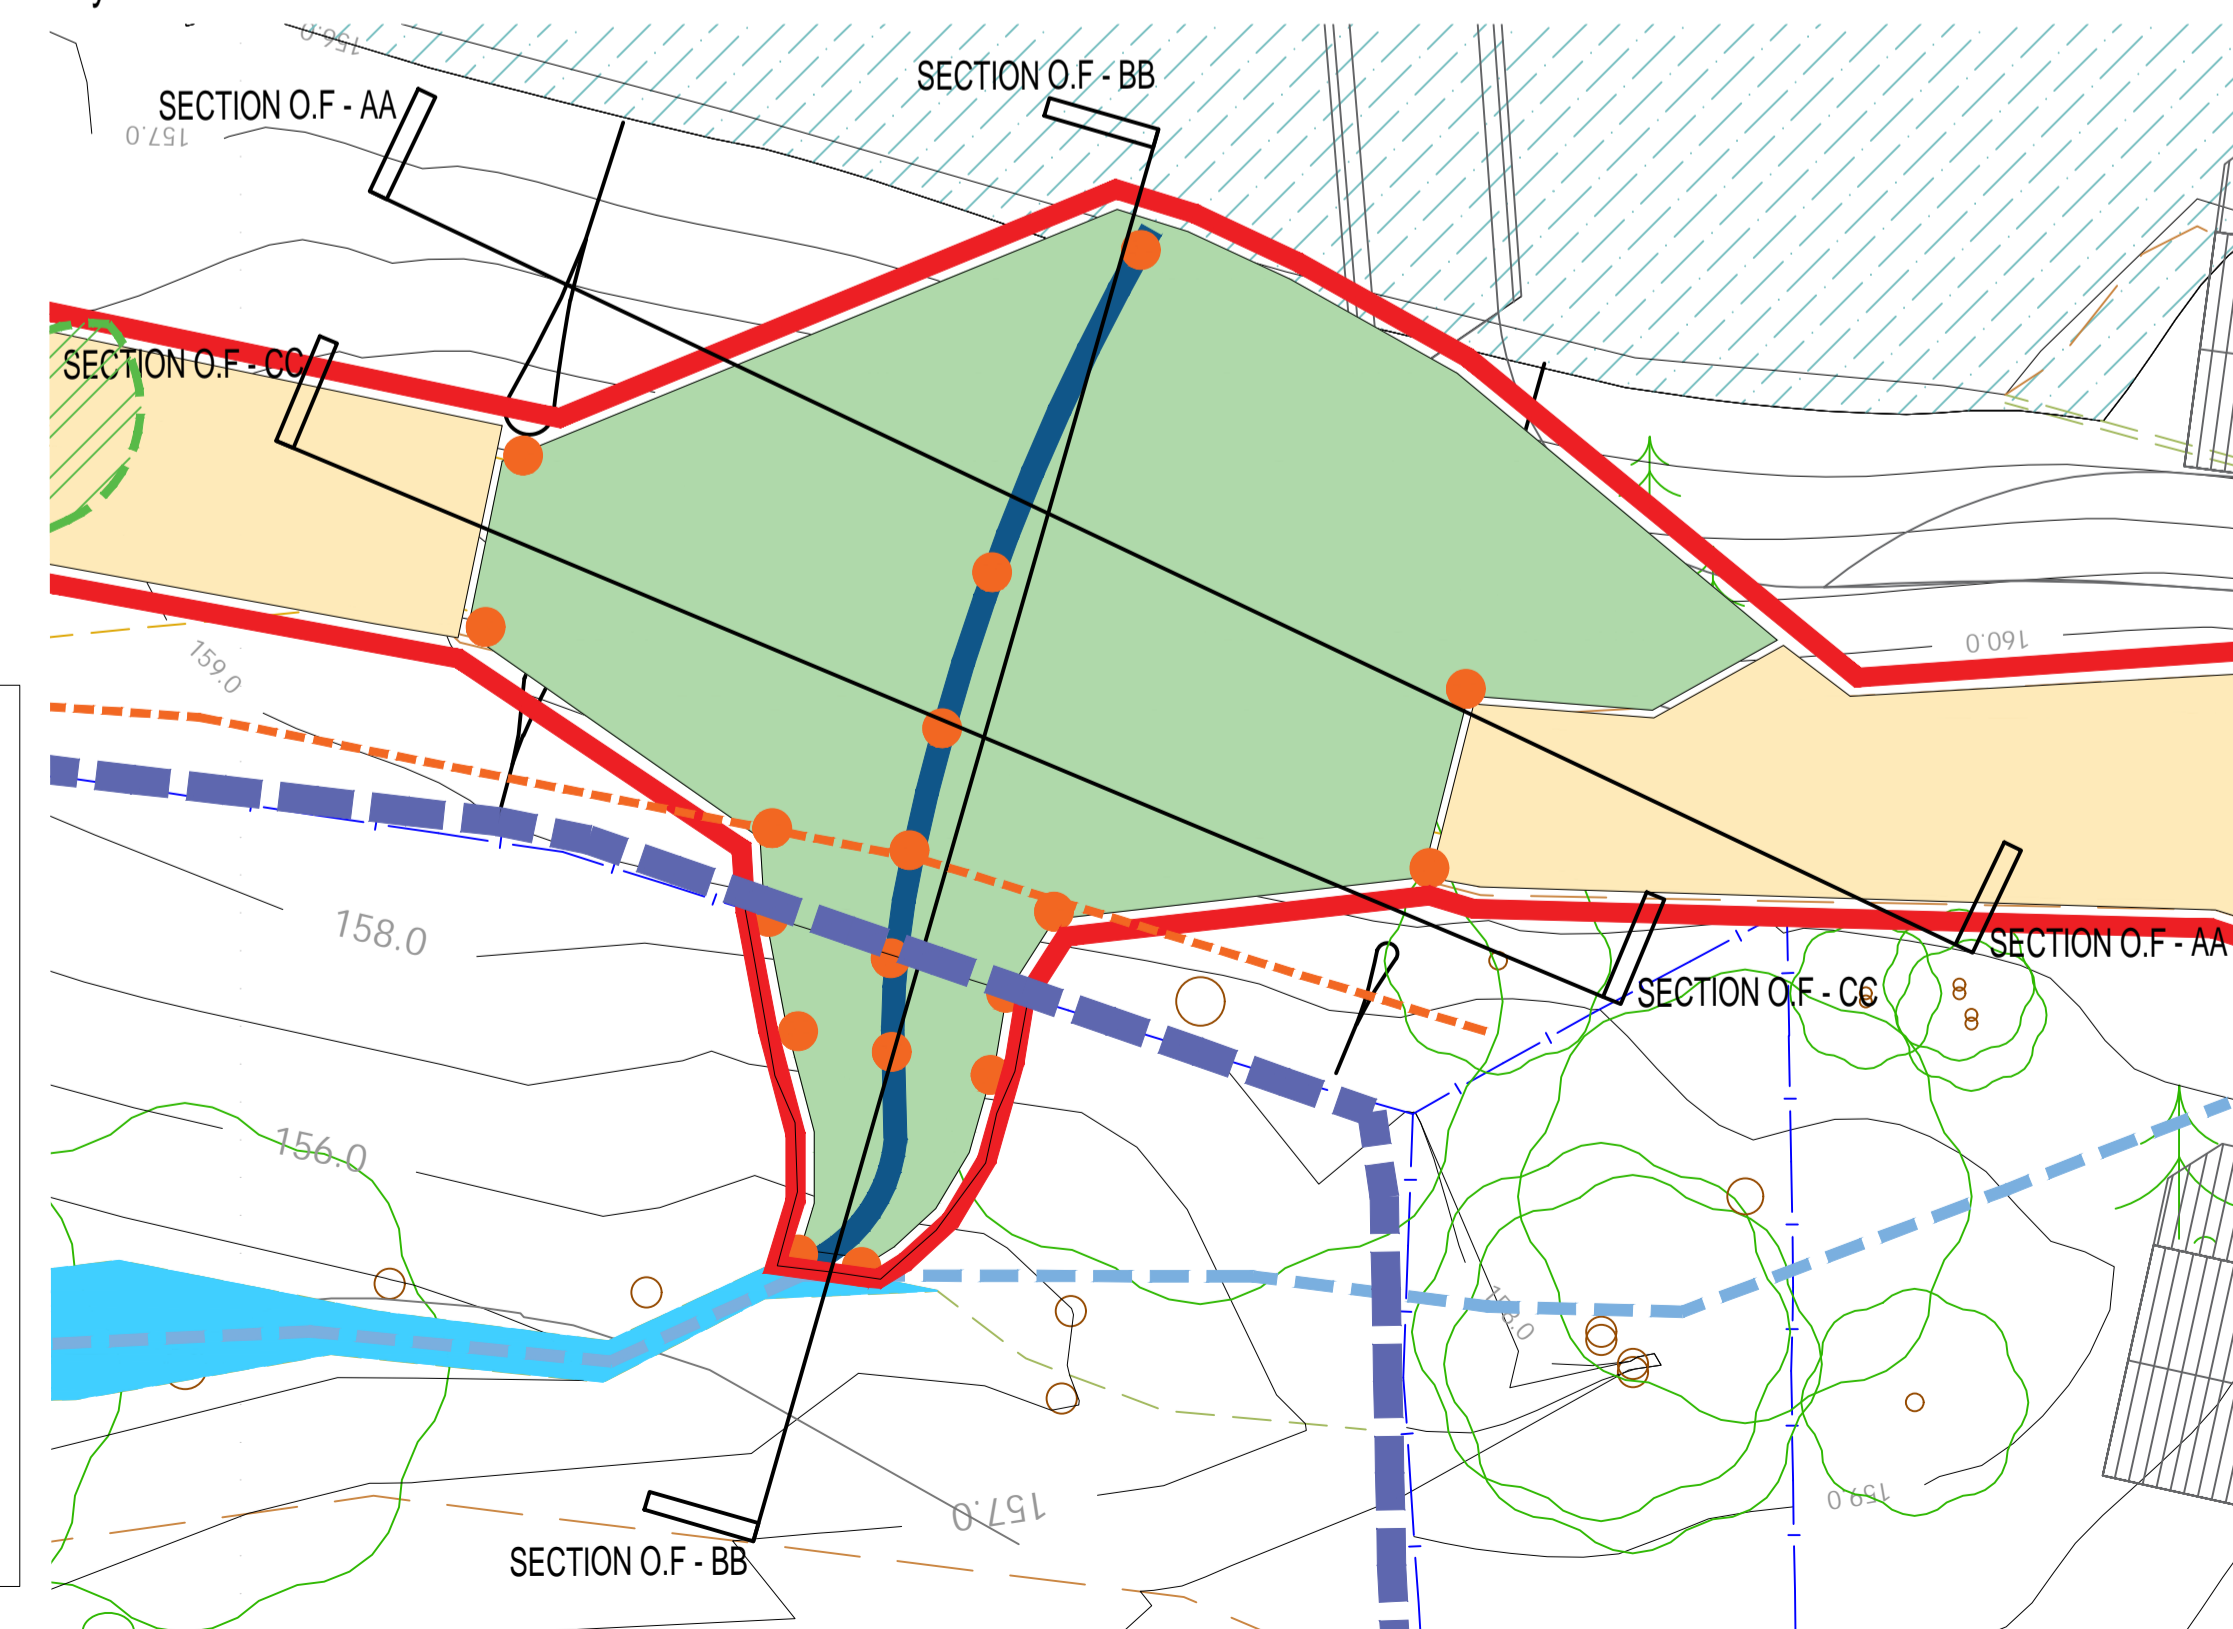

- Key:
- Outfall Area
  - - - Wider context Reserved Matters Application
  - Outfall Channel
  - Soakaway Pegs 2021.04.21
  - Outfall Earthworks Area
  - Outfall Spoil Area allocated for the spread of material from excavation works
  - - - Stream Line
  - - - Access Limit
  - ▨ Engineering Works to Backfill the existing excavation

Revision	Description	Date
11	KEY ADDED	21.12.21
10	KEY PLAN UPDATED	10.12.21
9	POSITION AND DESIGN OF OUTFALL UPDATED	08.11.21
8	ORIGINAL Q3 BRIDGE LAYOUT RETURNED	16.02.21



www.nbda-architects.co.uk Tel 01625 575550

Client LAVER LEISURE

Project MONEYSTONE QUARRY

Drawing OUTFALL AREA GA SECTIONS AA

Drawing No. 1733-OF-225 Revision 11  
Scale 1:100@A1 Date 02.10.19 Drawn T.J.F