



SECTION BB - EXISTING

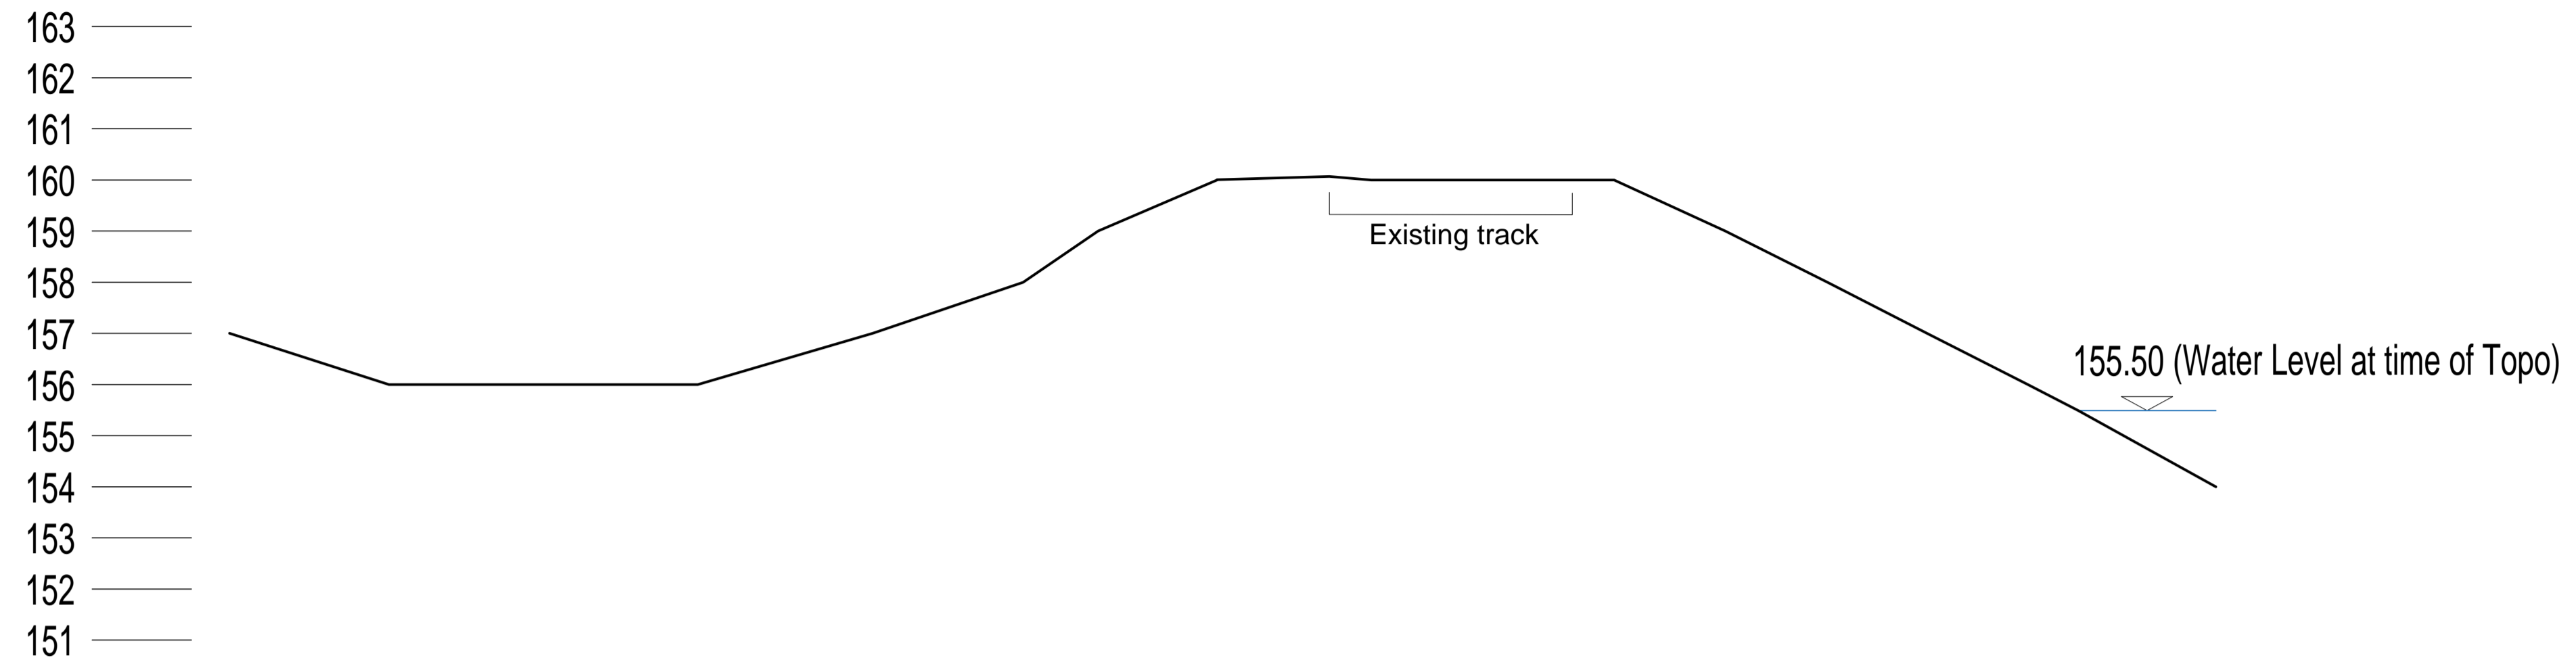


SECTION BB - PROPOSED

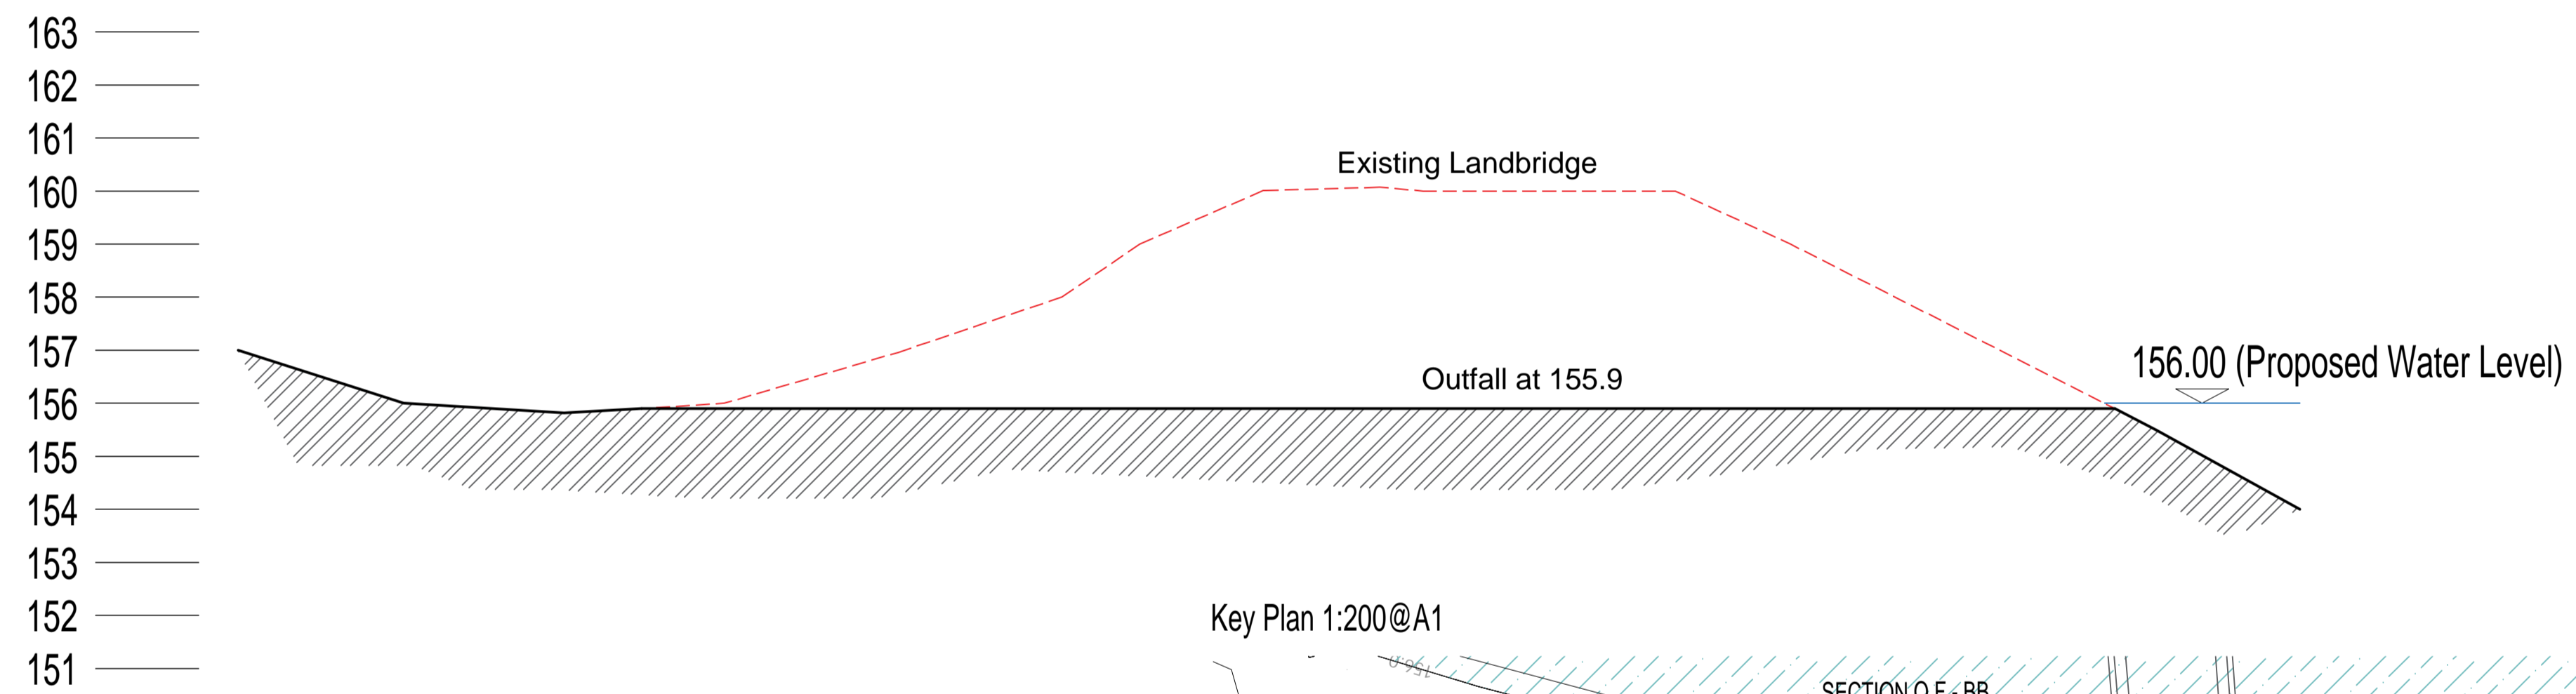

Key Plan 1:200@A1

- Key:
- Outfall Area
 - Wider context Reserved Matters Application
 - Outfall Channel
 - Soakaway Pegs 2021.04.21
 - Outfall Earthworks Area
 - Outfall Spoil Area allocated for the spread of material from excavation works
 - - - Stream Line
 - - - Access Limit
 - Engineering Works to Backfill the existing excavation

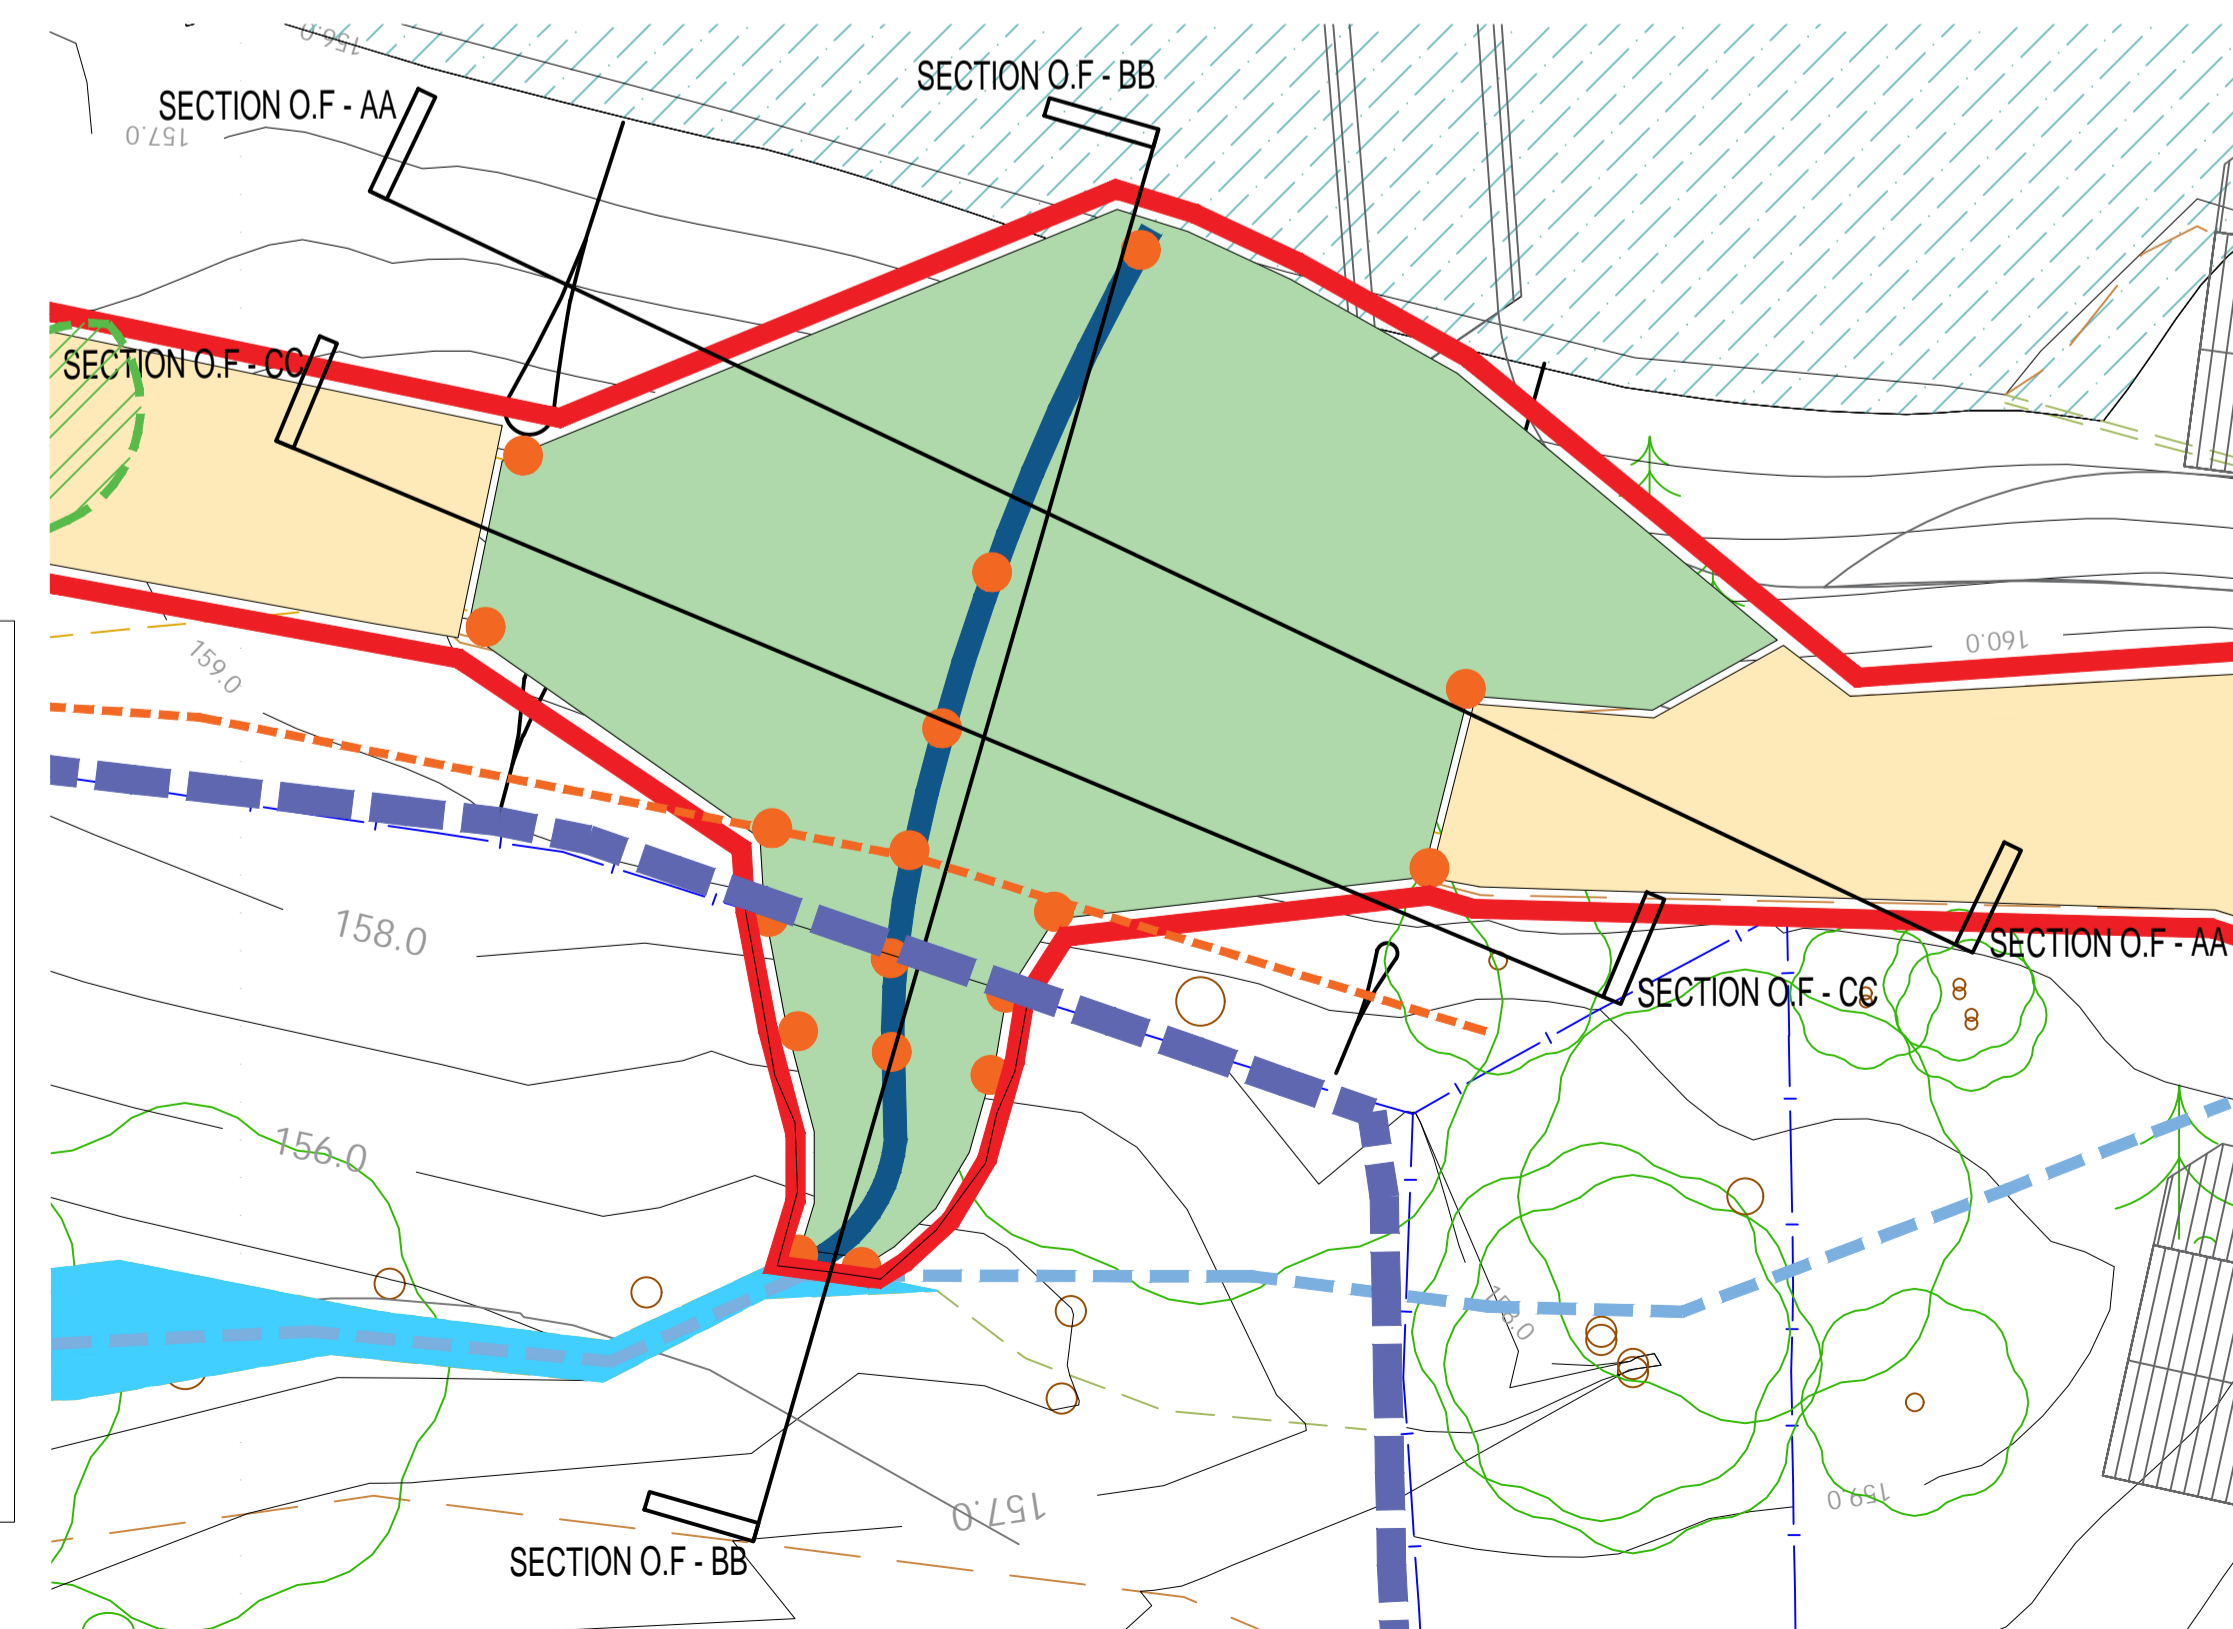

| Revision | Description | Date |
|----------|--|----------|
| 11 | KEY ADDED | 21.12.21 |
| 10 | KEY PLAN UPDATED | 10.12.21 |
| 9 | POSITION AND DESIGN OF OUTFALL UPDATED | 08.11.21 |
| 8 | ORIGINAL Q3 BRIDGE LAYOUT RETURNED | 16.02.21 |



www.nbda-architects.co.uk Tel 01625 575550

Client LAVER LEISURE

Project MONEYSTONE QUARRY

Drawing OUTFALL AREA GA SECTIONS BB

Drawing No. 1733-OF-226 Revision 11
Scale 1:100@A1 Date 02.10.19 Drawn T.J.F