




SECTION CC - EXISTING

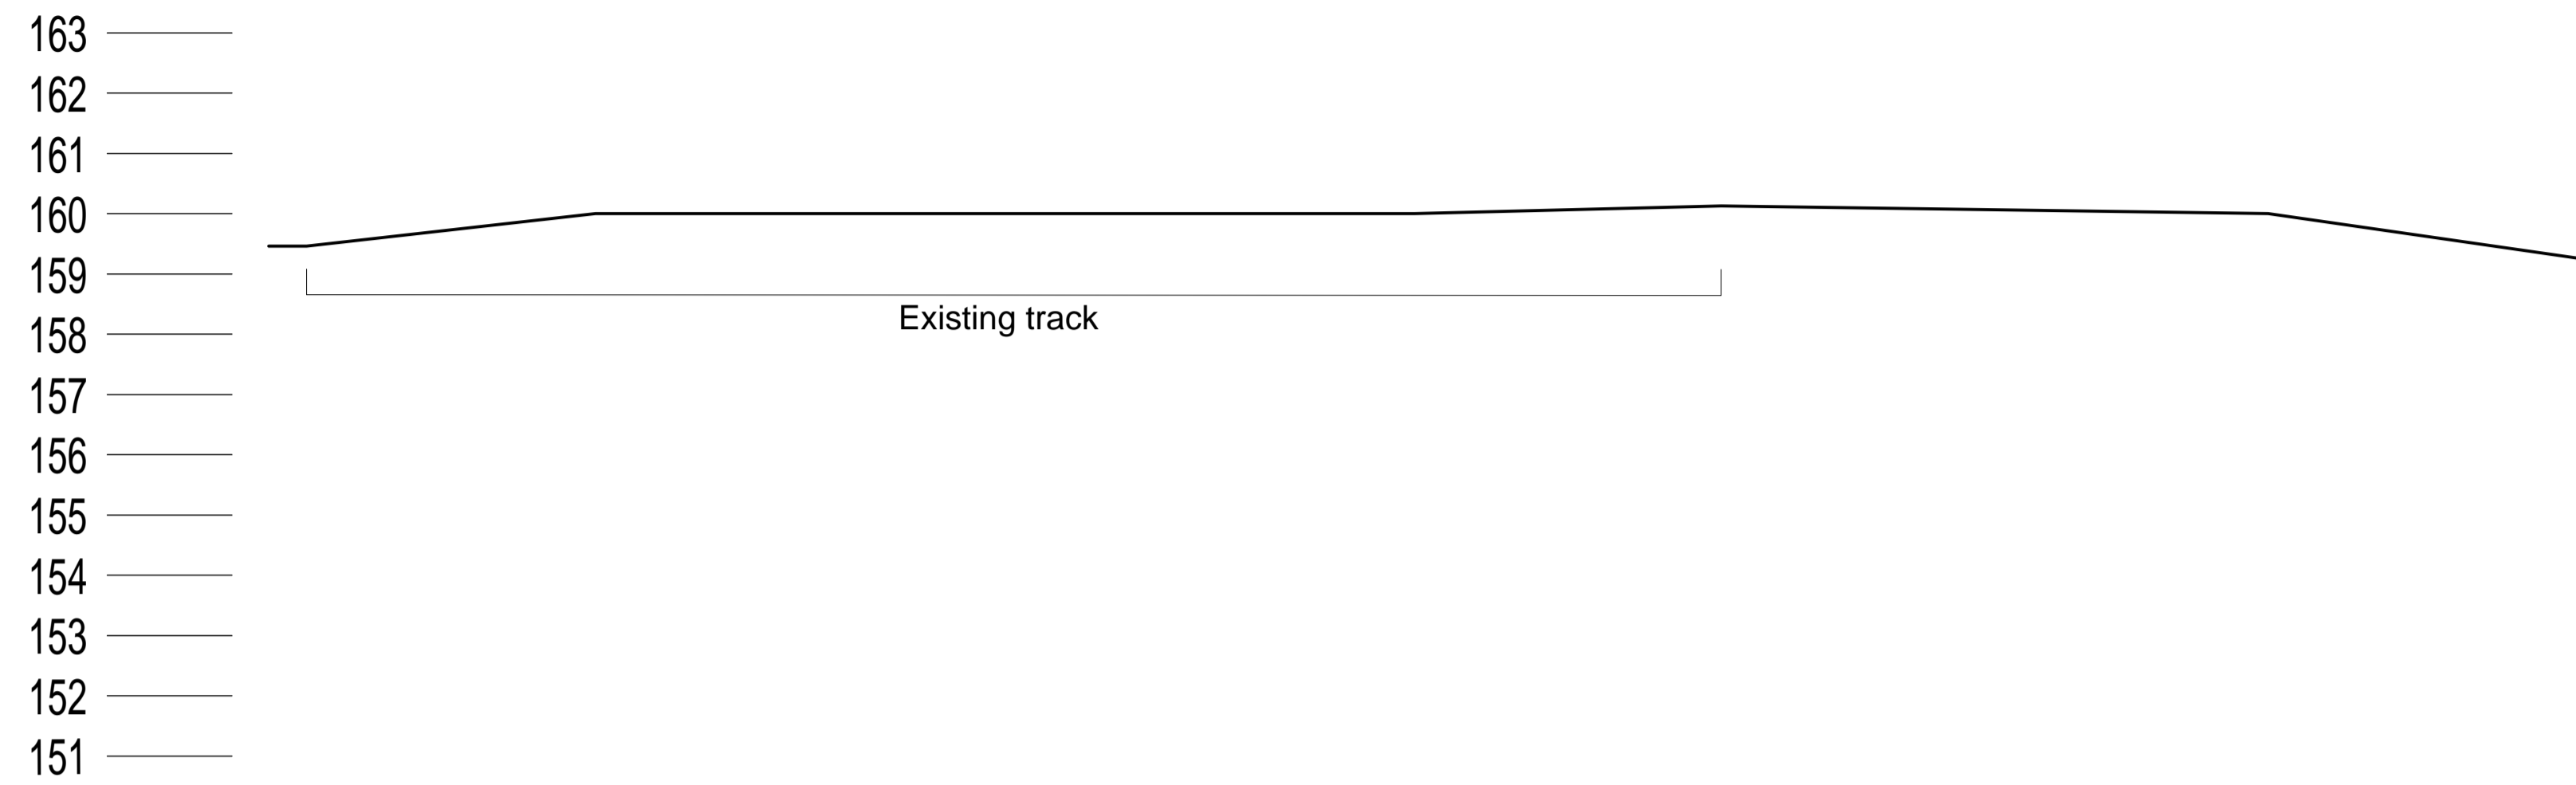

SECTION CC - PROPOSED

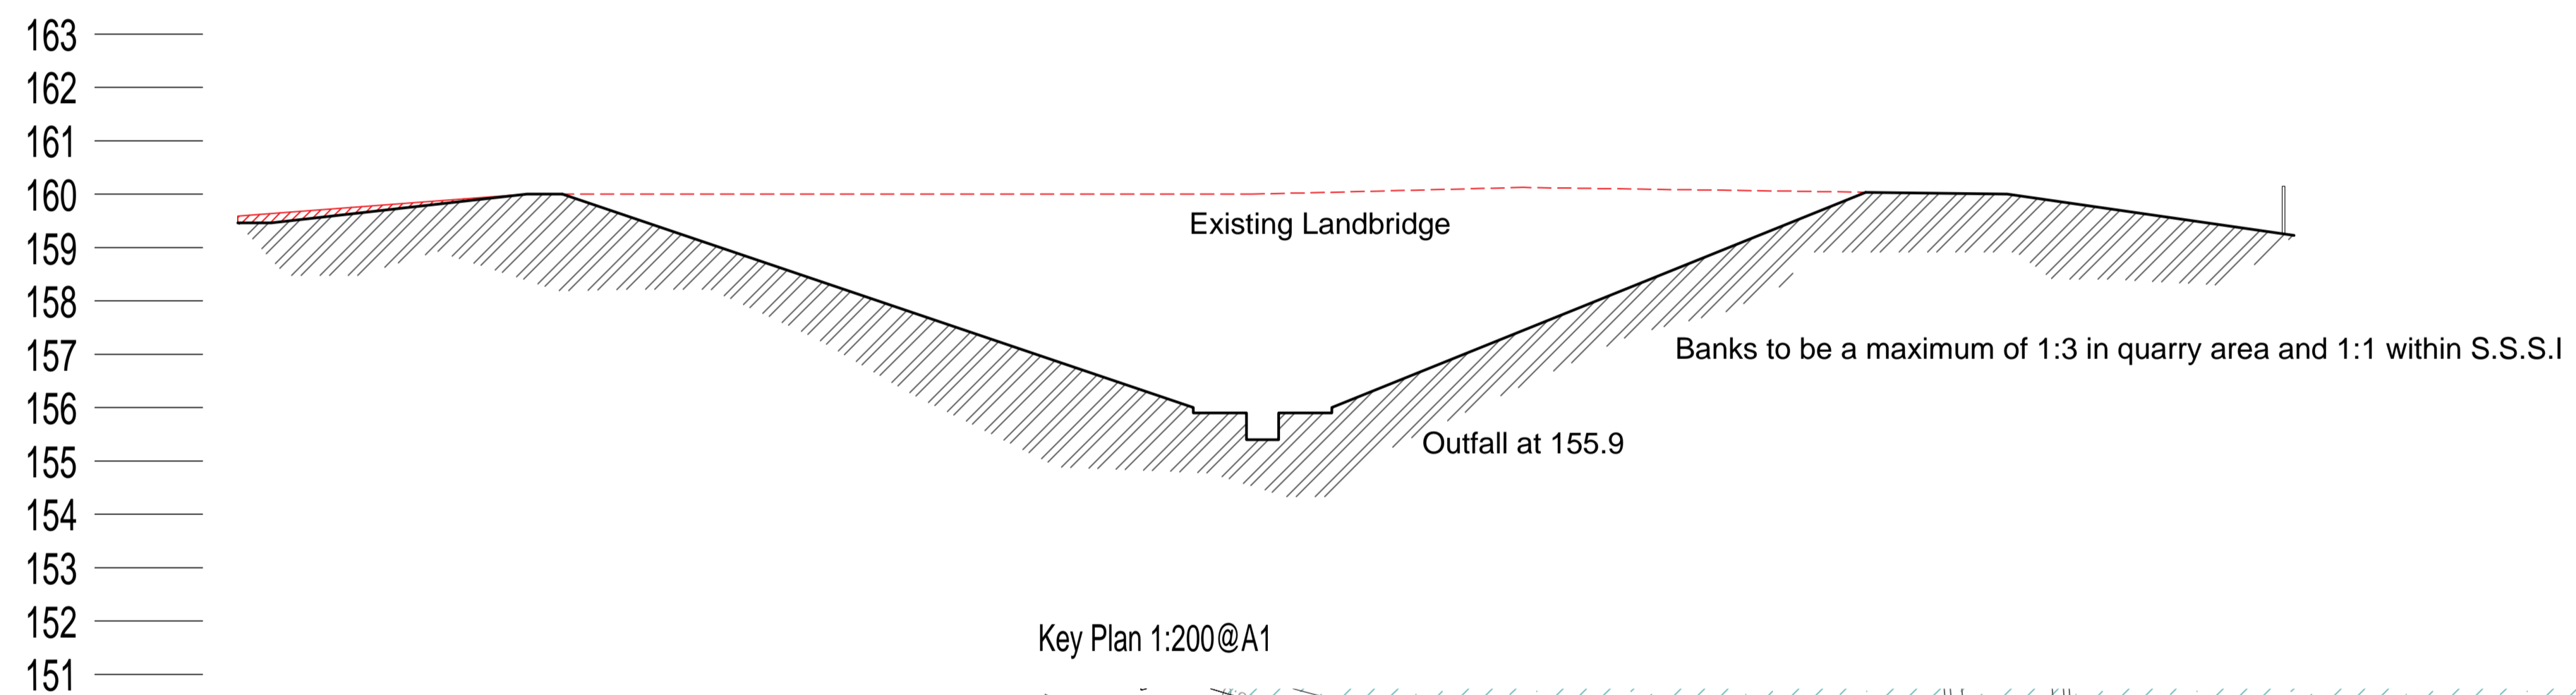

Key Plan 1:200@A1

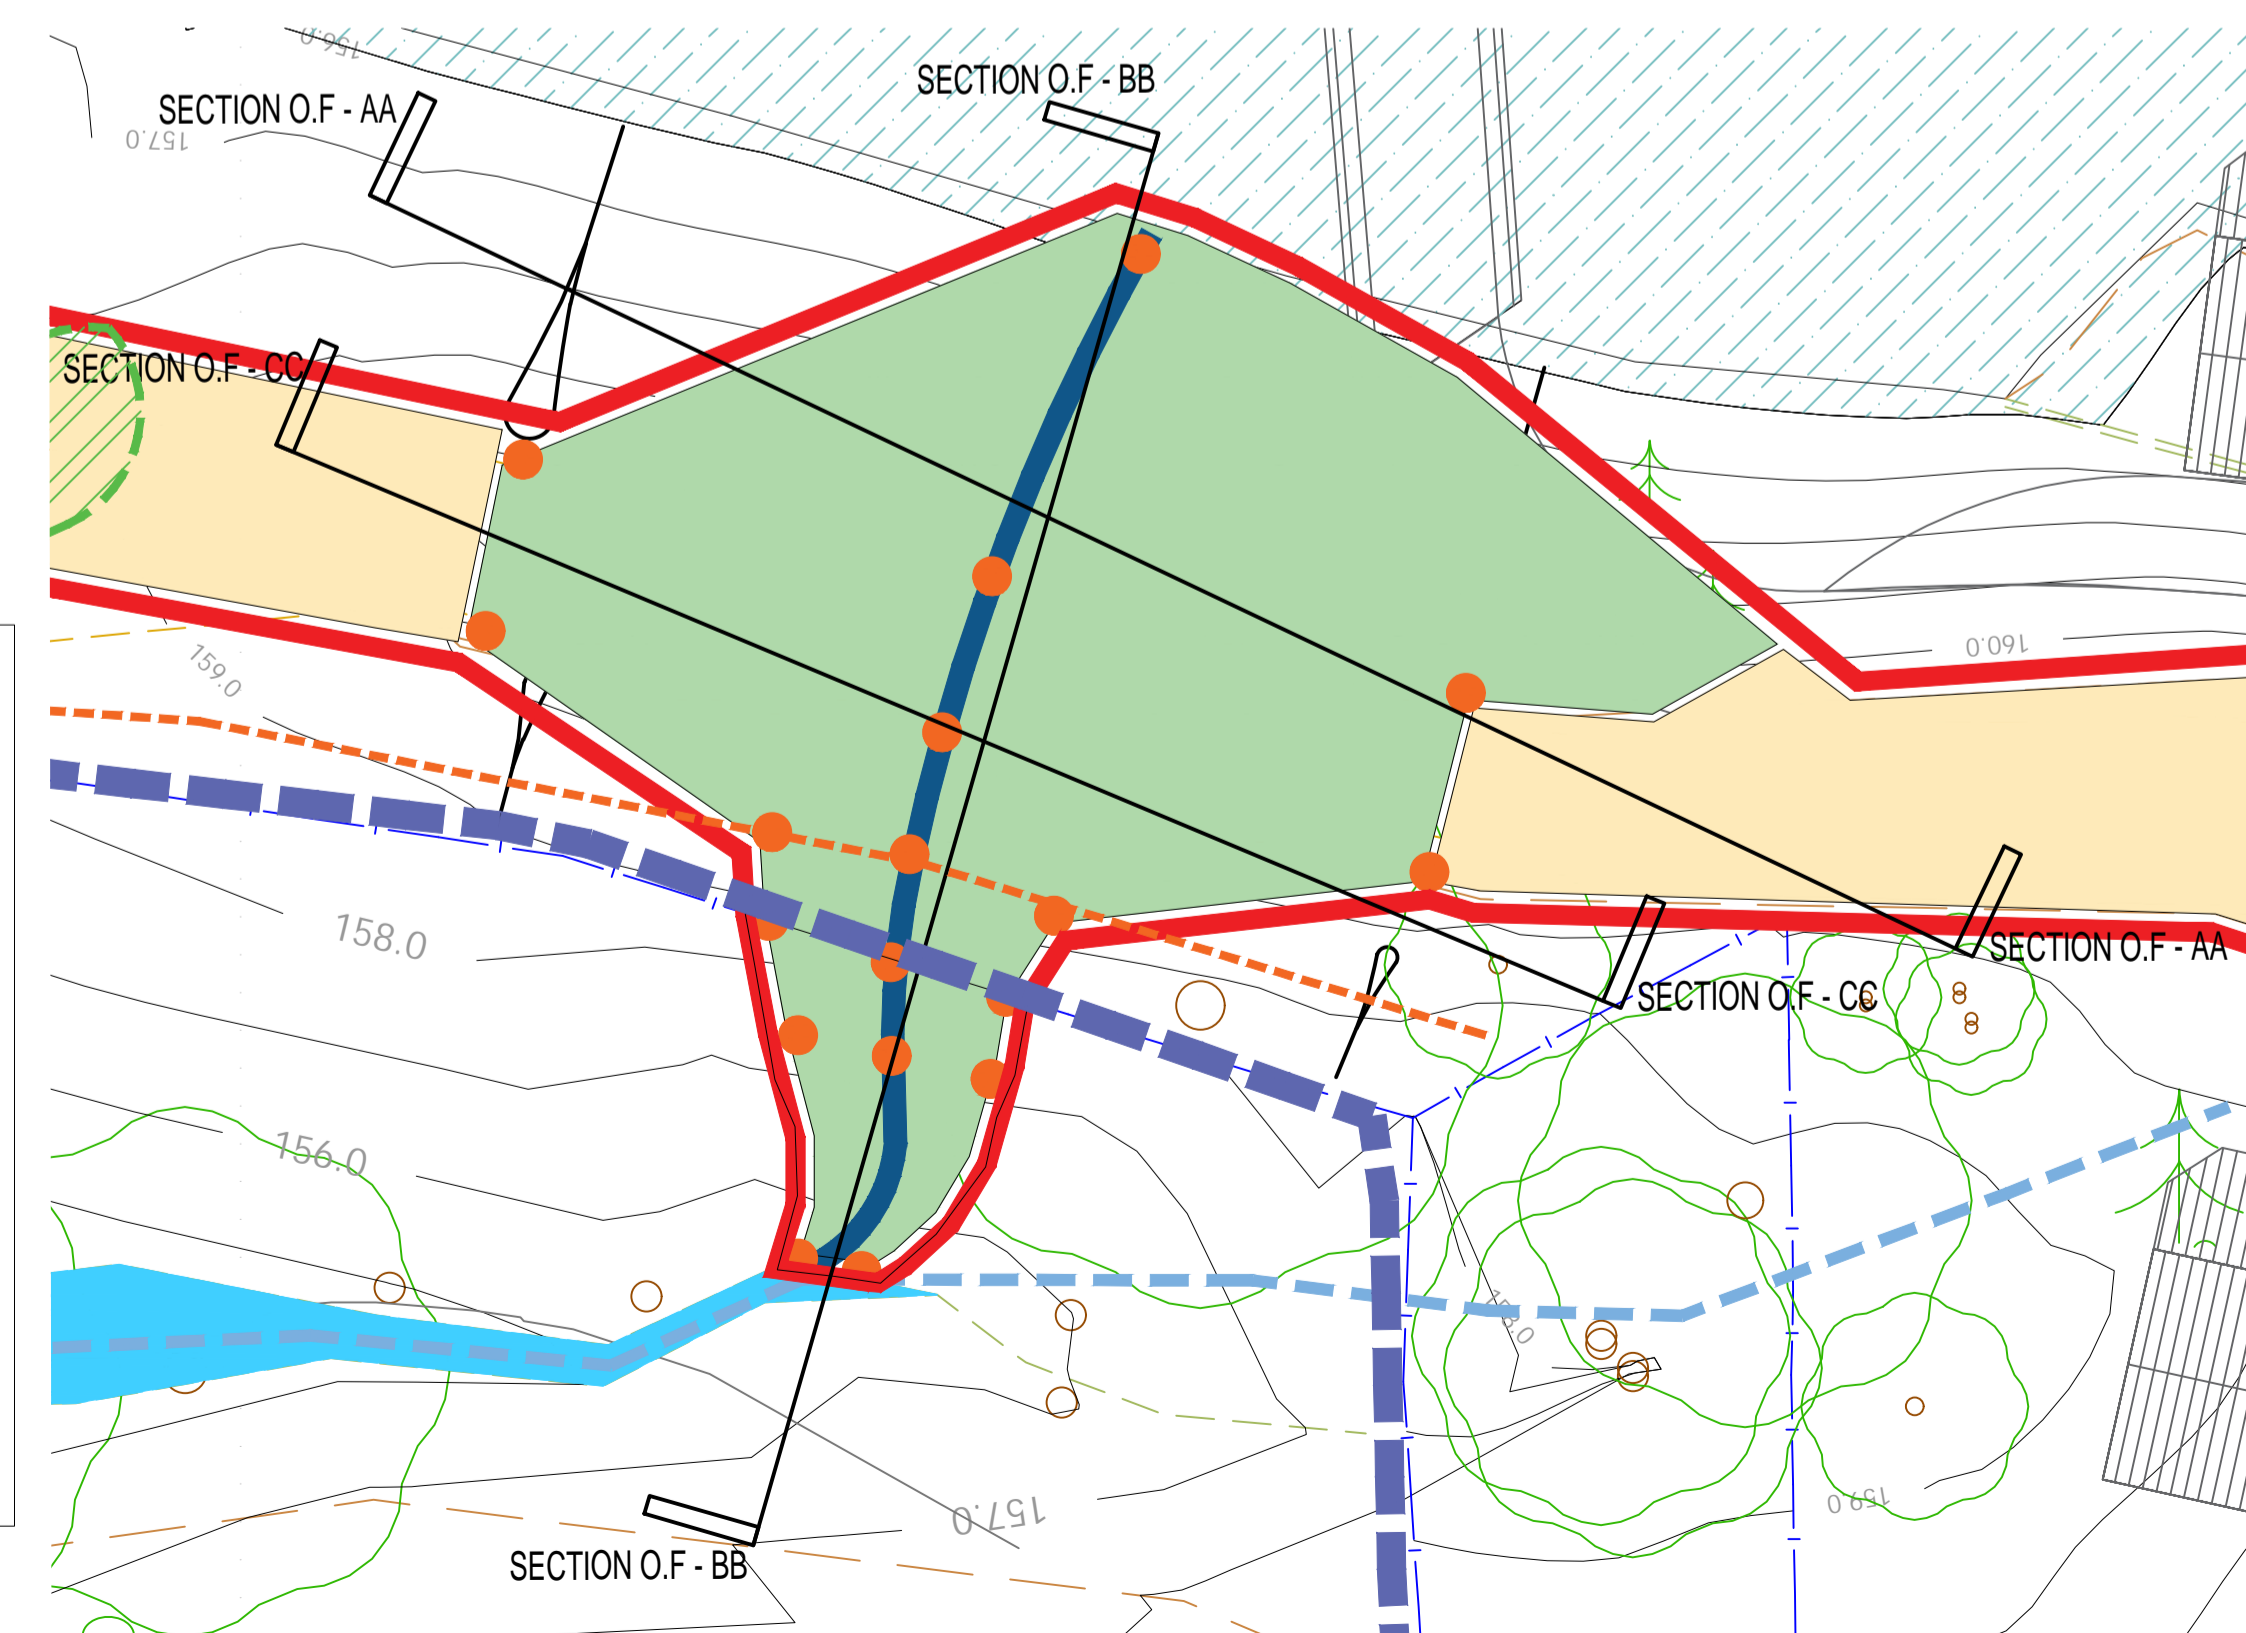

- Key:
- Outfall Area
 - Wider context Reserved Matters Application
 - Outfall Channel
 - Soakaway Pegs 2021.04.21
 - Outfall Earthworks Area
 - Outfall Spoil Area allocated for the spread of material from excavation works
 - Stream Line
 - - - Access Limit
 - ▨ Engineering Works to Backfill the existing excavation

Revision	Description	Date
11	KEY ADDED	21.12.21
10	KEY PLAN UPDATED	10.12.21
9	POSITION AND DESIGN OF OUTFALL UPDATED	08.11.21
8	ORIGINAL Q3 BRIDGE LAYOUT RETURNED	16.02.21

NB DA
Architects

www.nbda-architects.co.uk Tel 01625 575550

Client LAVER LEISURE

Project MONEystone QUARRY

Drawing OUTFALL AREA GA SECTIONS
CC

Drawing No. 1733-OF-227 Revision 11
Scale 1:100@A1 Date 02.10.19 Drawn T.J.F