

Activity Centre Entrance

Lobby

Cafe Servery

Prep & Wash Up

Dry Store

Leisure Management Office

Equipment Store

Climbing Wall Store

Climbing Wall Viewing

Wheelchair Hoist

Craft Room

Craft Store

Bike Hire Office

Sports Hall

Climbing Wall

Store

Store

DPT

Cln

Female

Male

Bike Store & Maintenance

Bike Hire

Bike Collection & Return

Bike Wash

Viewing


Soft Play 8.0 x 5.5

Plant


Plant

Plant

2 Lane Mini Bowl

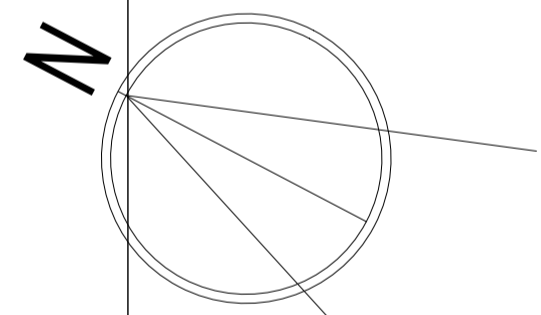

New Build Extensions

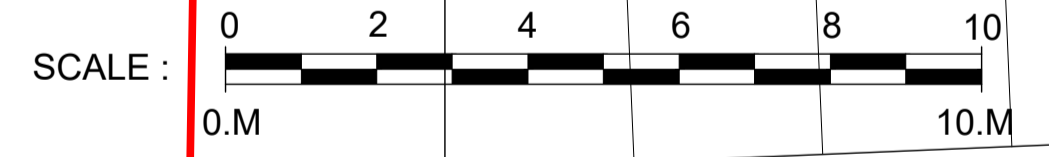

Revision	Description	Date

NB DA
Architects

www.nbda-architects.co.uk Tel 01625 575550

Client LAVER LEISURE (OAKAMOOR) LTD

Project MONEYSTONE PARK LABORATORY BUILDING CONVERSION

Drawing PROPOSED PLAN

Drawing No. 1733-LB-010
Scale 1:100@A1
Date 07.10.19
Drawn AB

Revision
Date 07.10.19
Drawn AB

A1 Drawing