




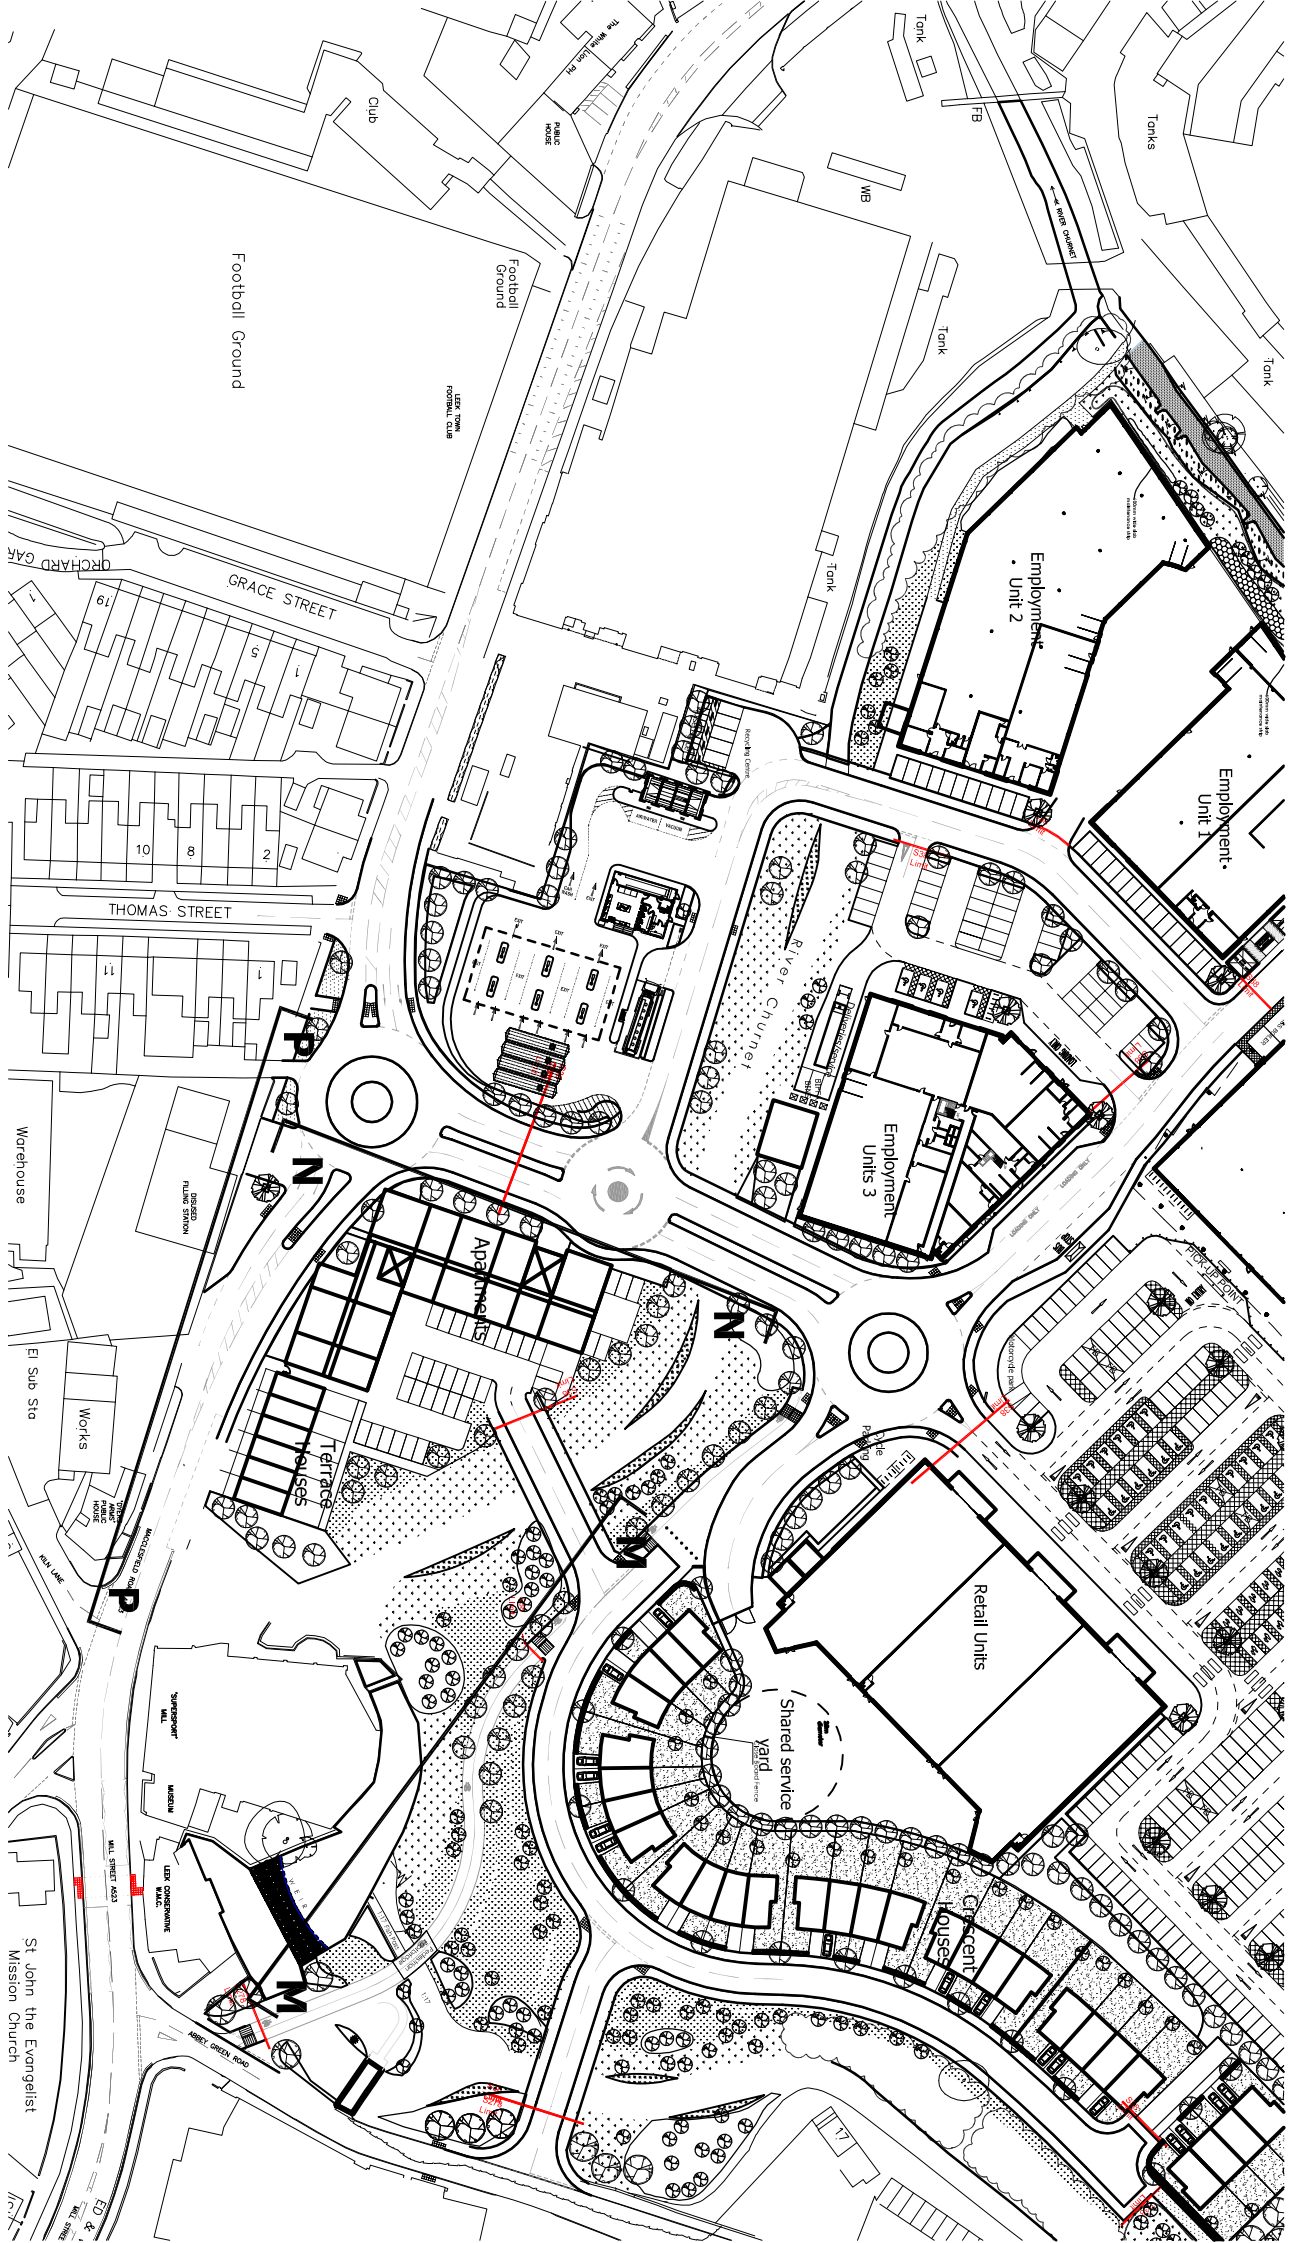


SECTIONS THROUGH RESIDENTIAL MASTERPLAN 1:1500

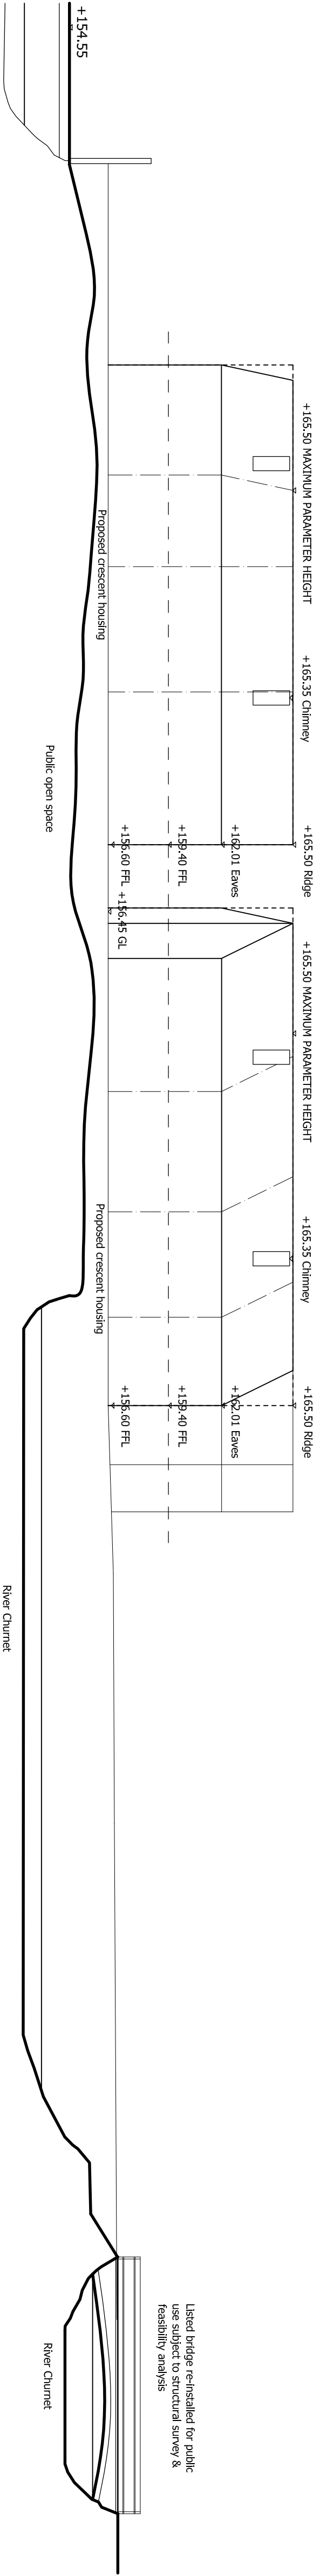

SITE SECTION M-M

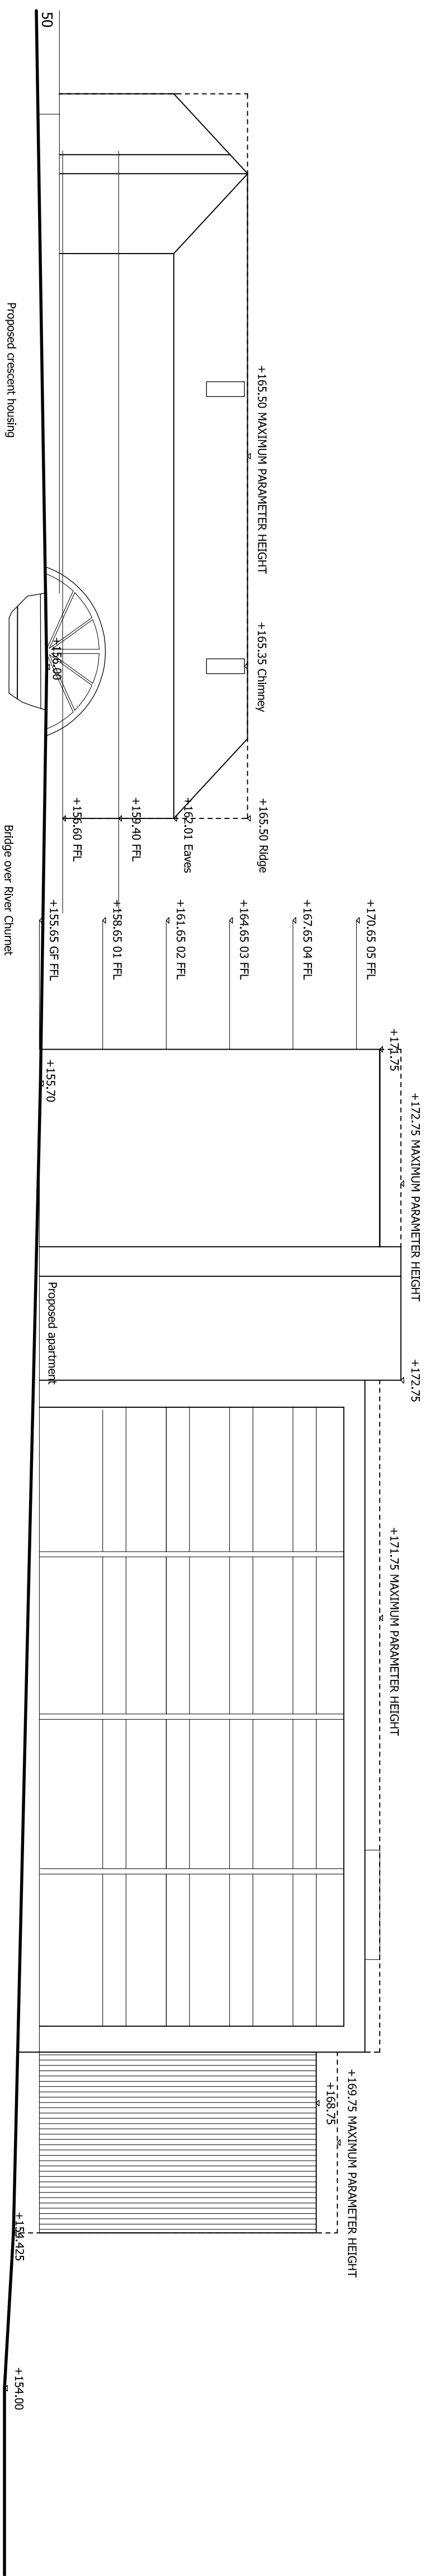

SITE SECTION N-N

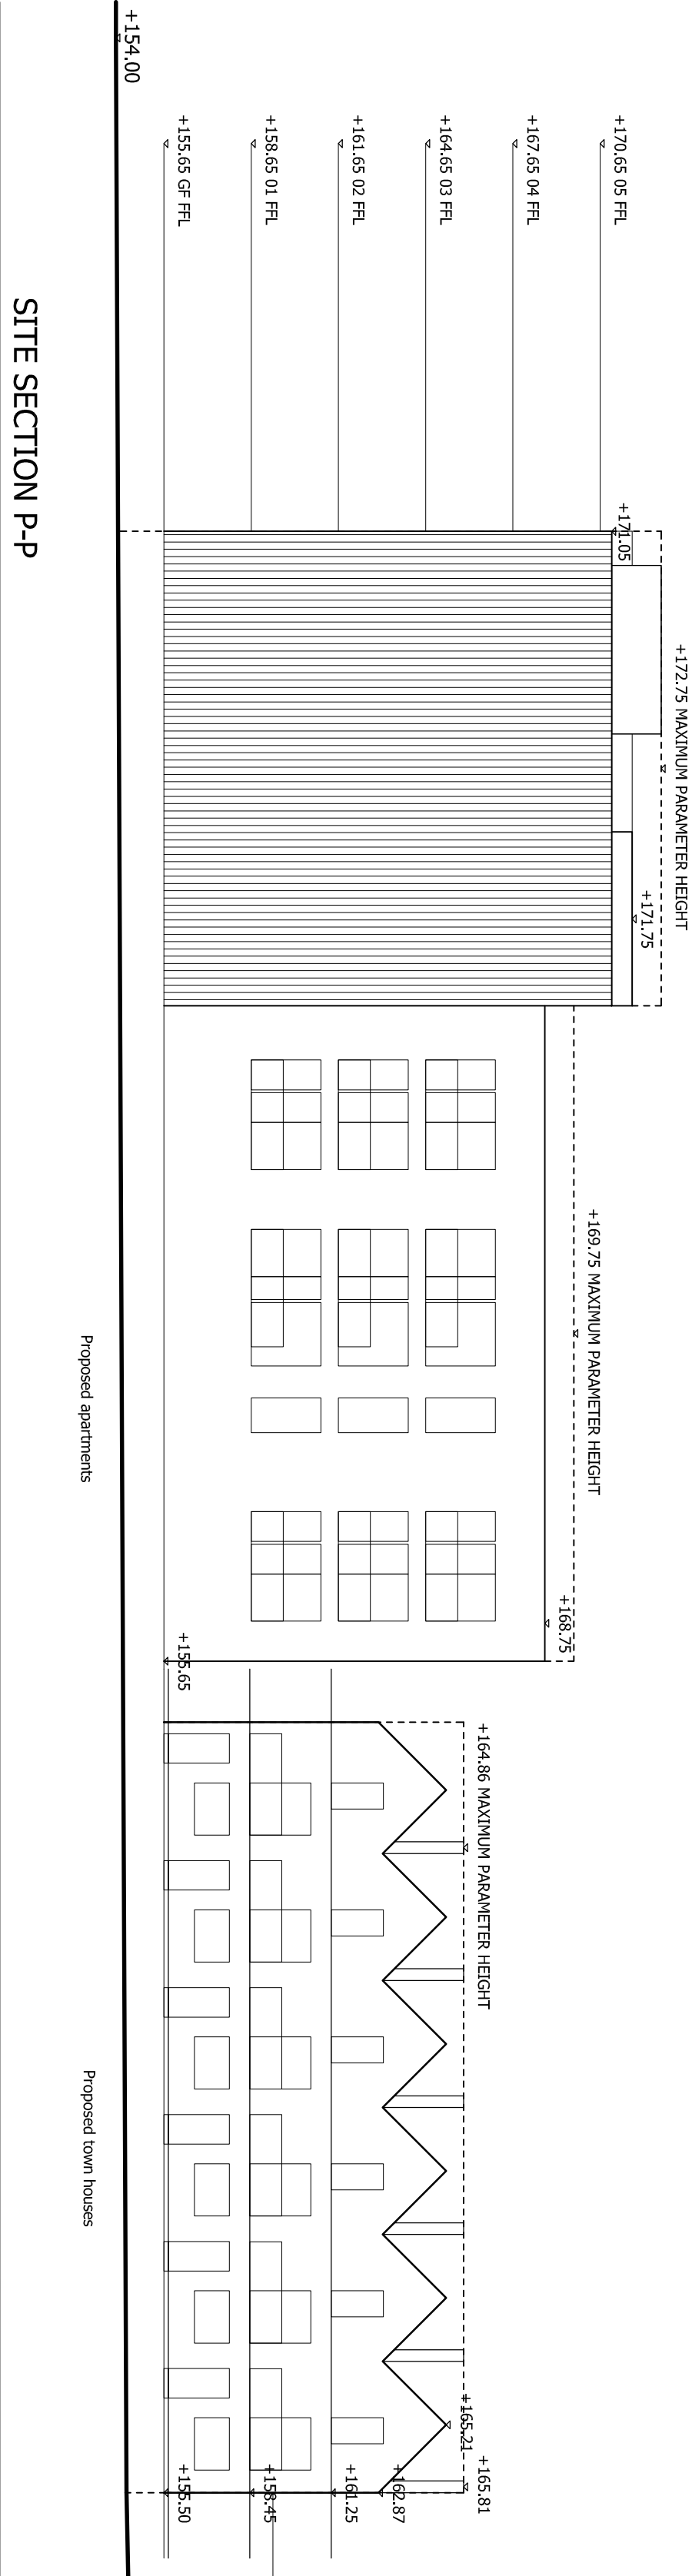

SITE SECTION P-P

DETAILED DESIGN
FOR
ILLUSTRATIVE
PURPOSES ONLY

D Drawing updated for resubmission to EPA 07.10.11 MA
C Apartment elevations updated 25.06.10 STL
B Apartment elevations updated 25.06.10 STL
A Reduction of building height to 06.04.10 SKS
apartment block

OUTLINE PLANNING

c h e t w o o d s ®
a f c h i t e c t

3rd Floor, Marshalls Mill, Marshall Street, Leek, LS11 9YJ
T: +44 (0) 113 234 6900 F: +44 (0) 113 234 6901

Project Leek Sainsbury's Job Number 2770

Client				Sainsbury's Supermarkets Ltd
Drawing Title				Drawing Size A1
Indicative Site Sections/Elevations				
Drawn By	Date 16.11.09	Scale 1:200 @ A1	Carfile	
Reviewed By				
SB	PL 1 (4) 03			D