




Elevation A

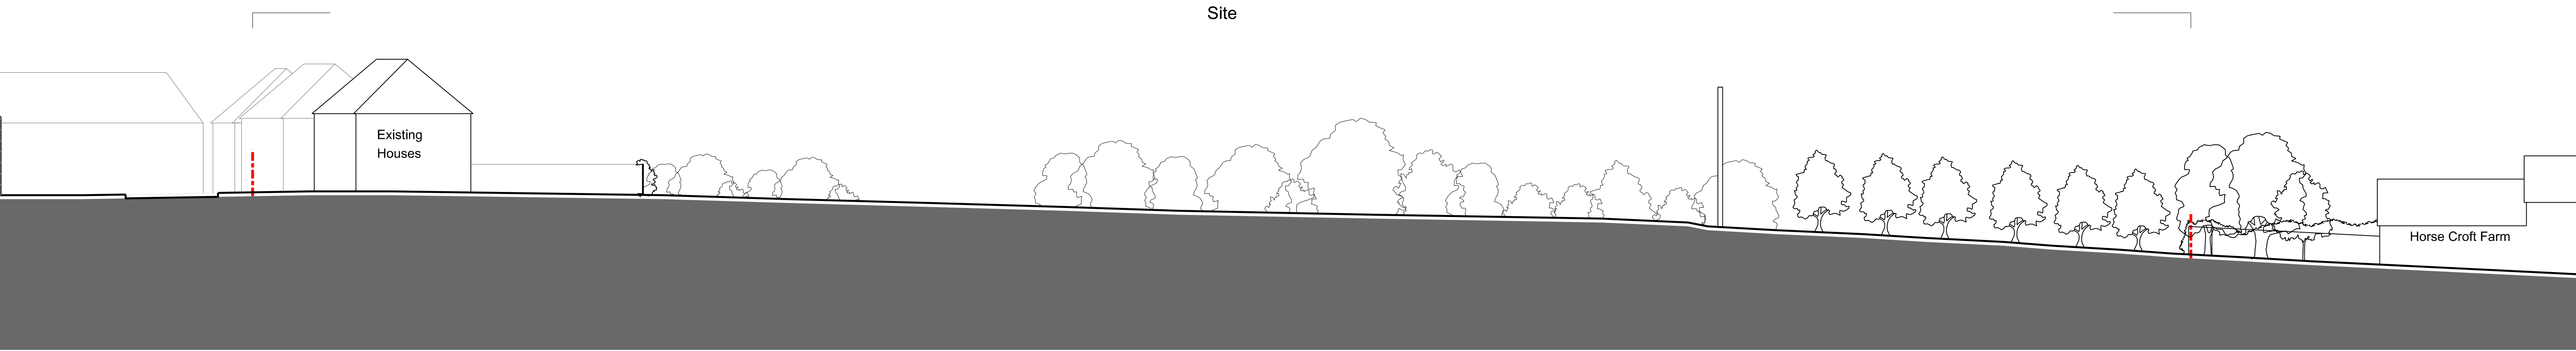


Elevation B

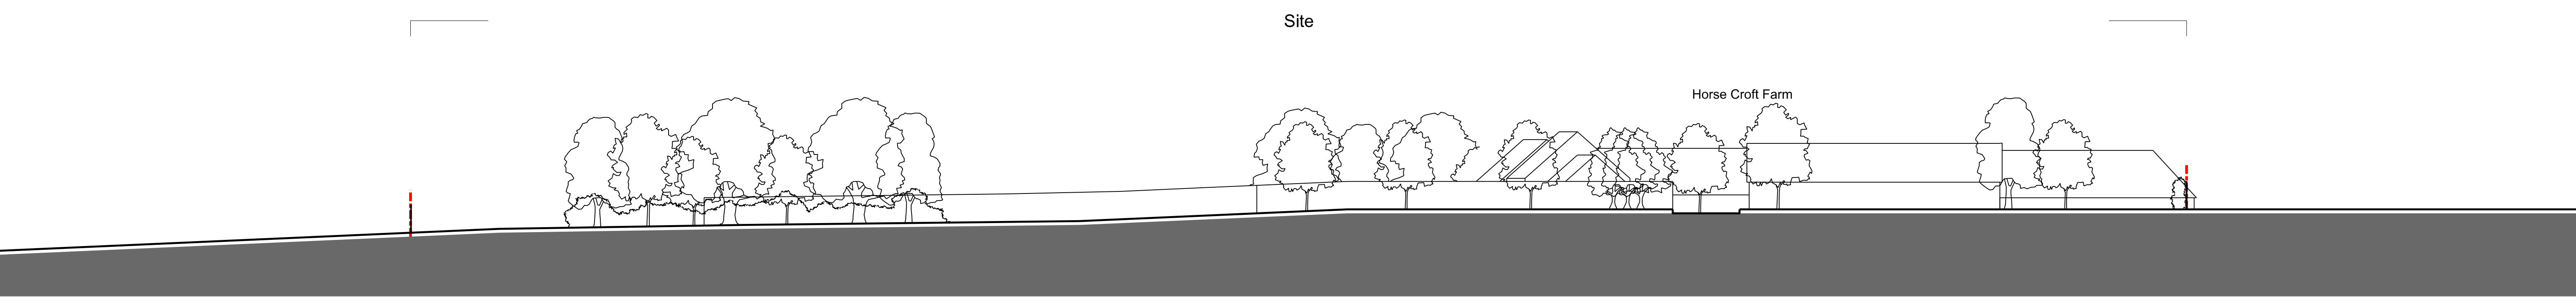

Elevation C

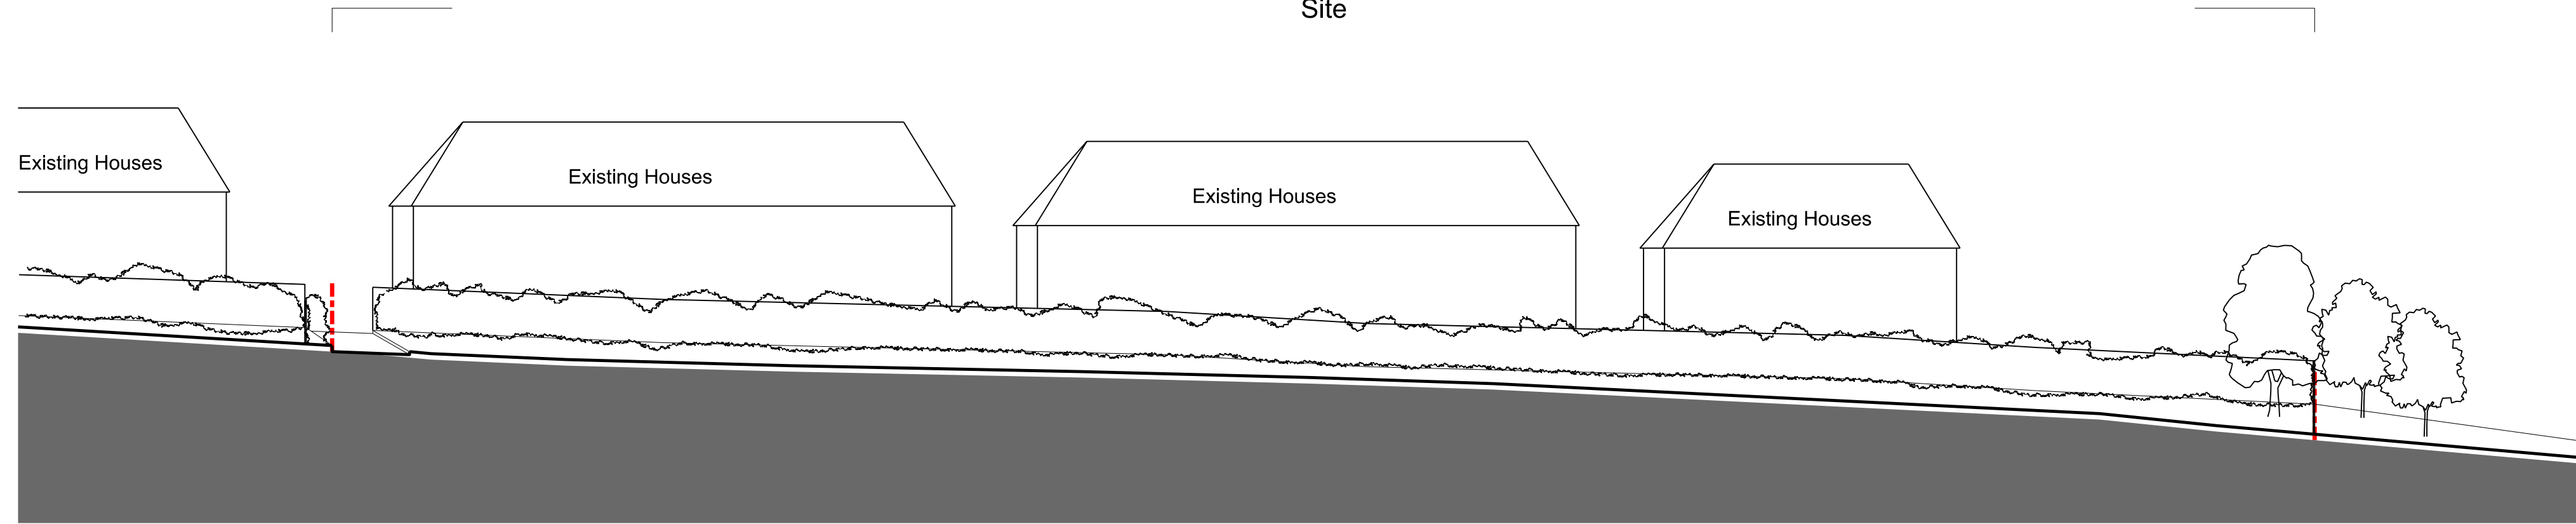

Elevation D

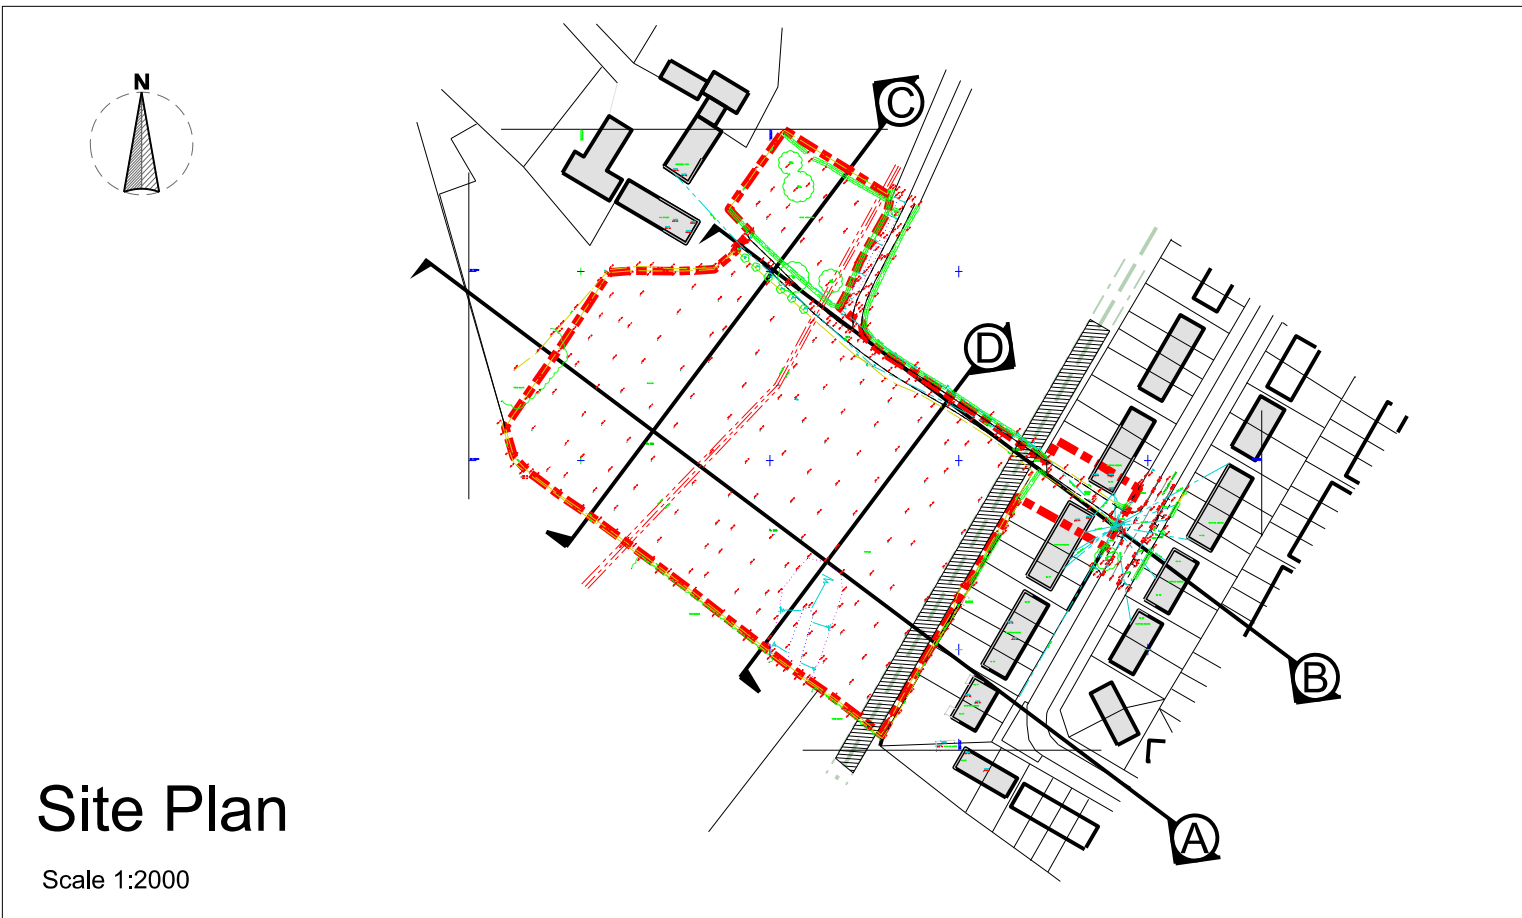

PROJECT		TITLE		SIZE		STATUS	
Horse Croft Farm (Site 63)		Existing Site Sections		A1		Planning	
off Tittlesworth Ave, Leek							
PROJECT No. 1436		DRAWING No. L04					
DRAWN BY RJB		CHECKED ...					
DATE		SCALE (1:200)					
Apr 13		1:200					
JOHN MCCALL ARCHITECTS LTD							
No.1 Arts Village, Henry Street, Liverpool L1 5BS Tel: 0151 707 1818 Fax: 707 1819							
Old Coop Building, Church Street, Hayfield, SK22 2JE e-mail: admin@johnmccall.co.uk							