




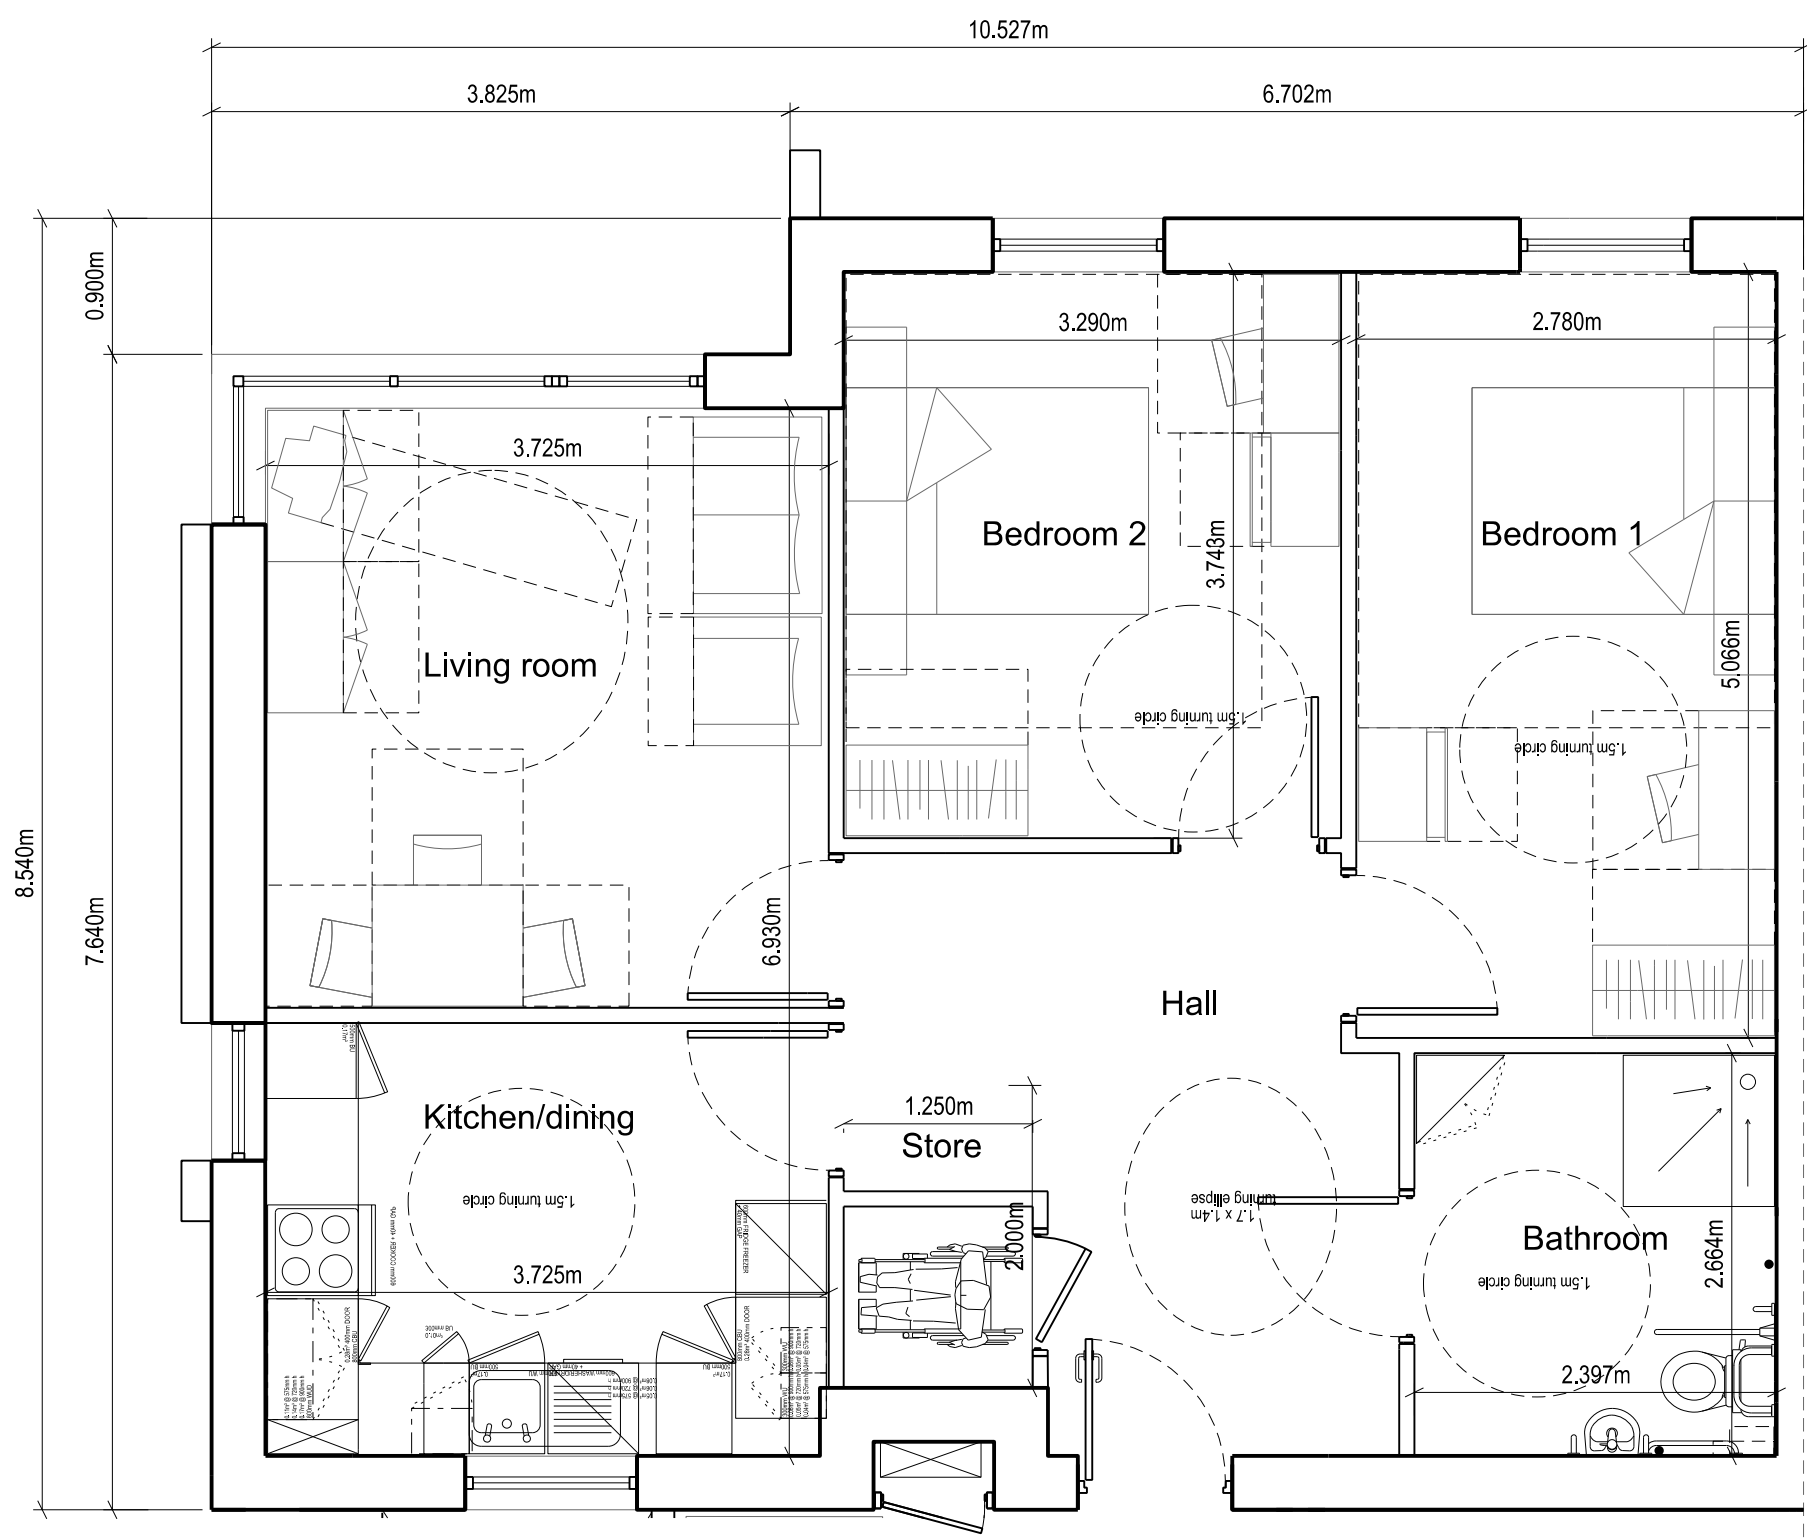


First Floor 2B4P Apartment Plan  
75 SqM

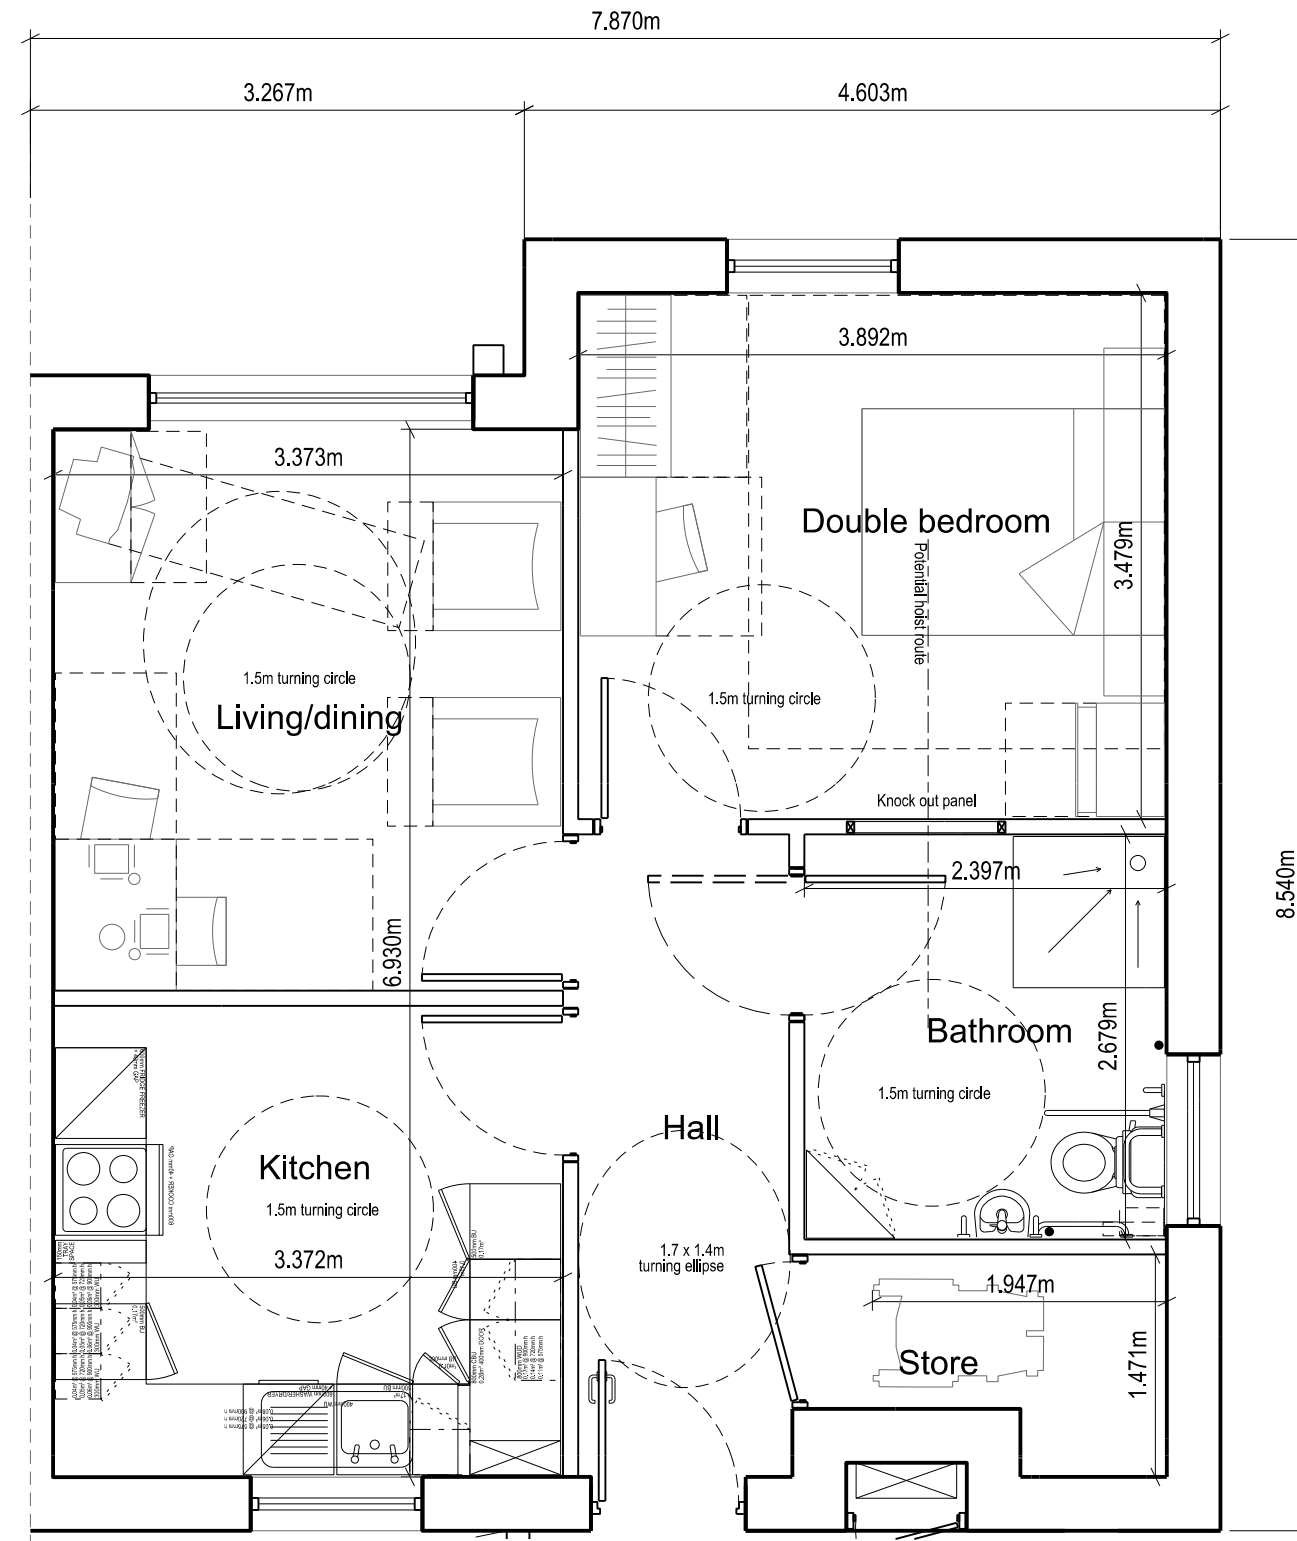

First Floor 1B2P Apartment Plan - Typical  
54 SqM

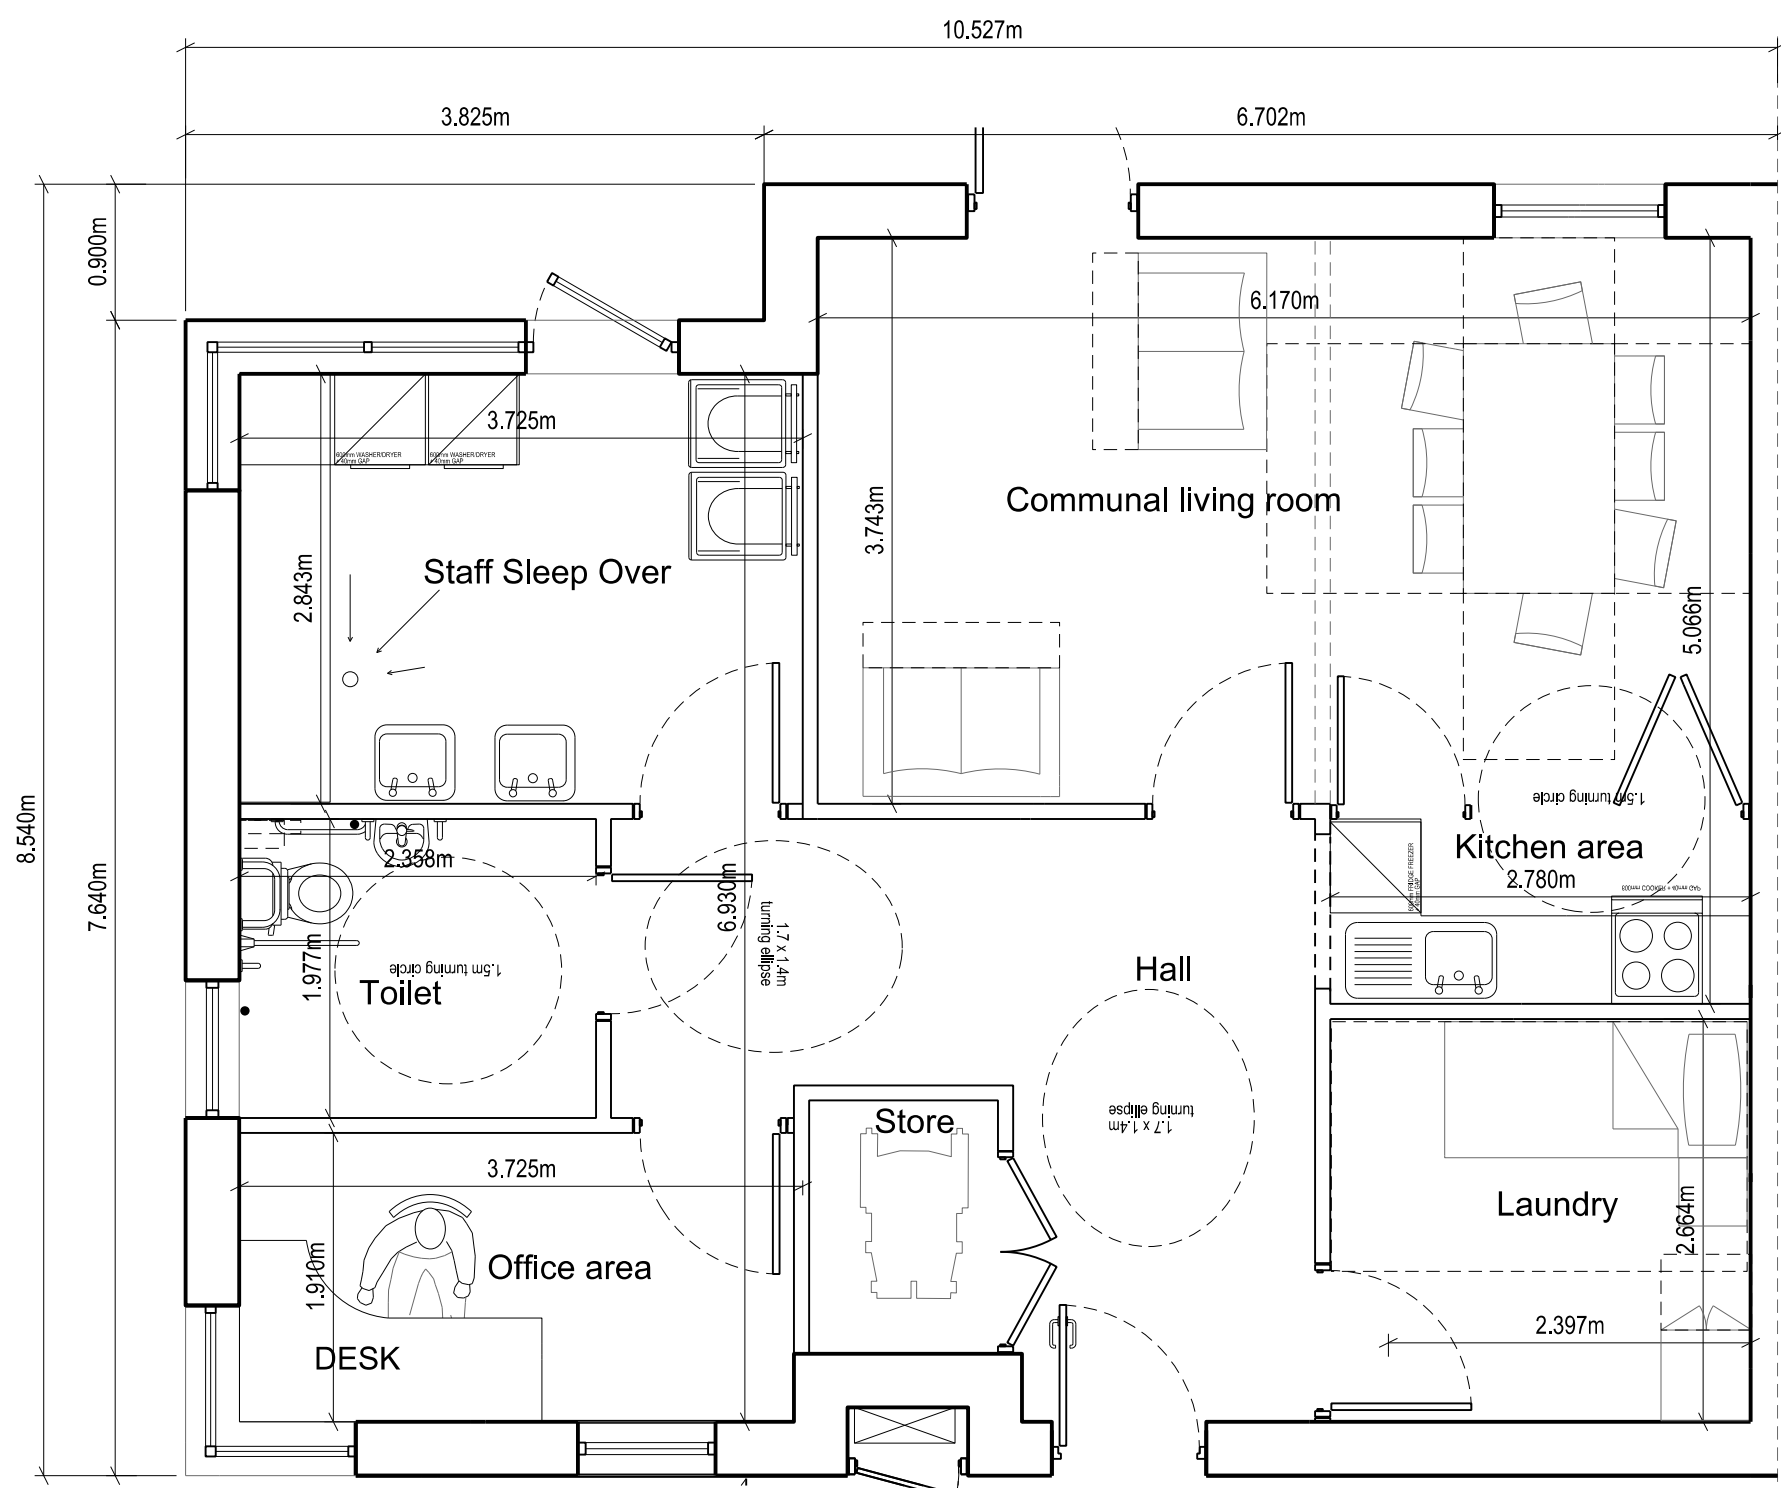

Ground Floor Communal Area (+ Potential 2B4P Apartment Plan)  
75 SqM

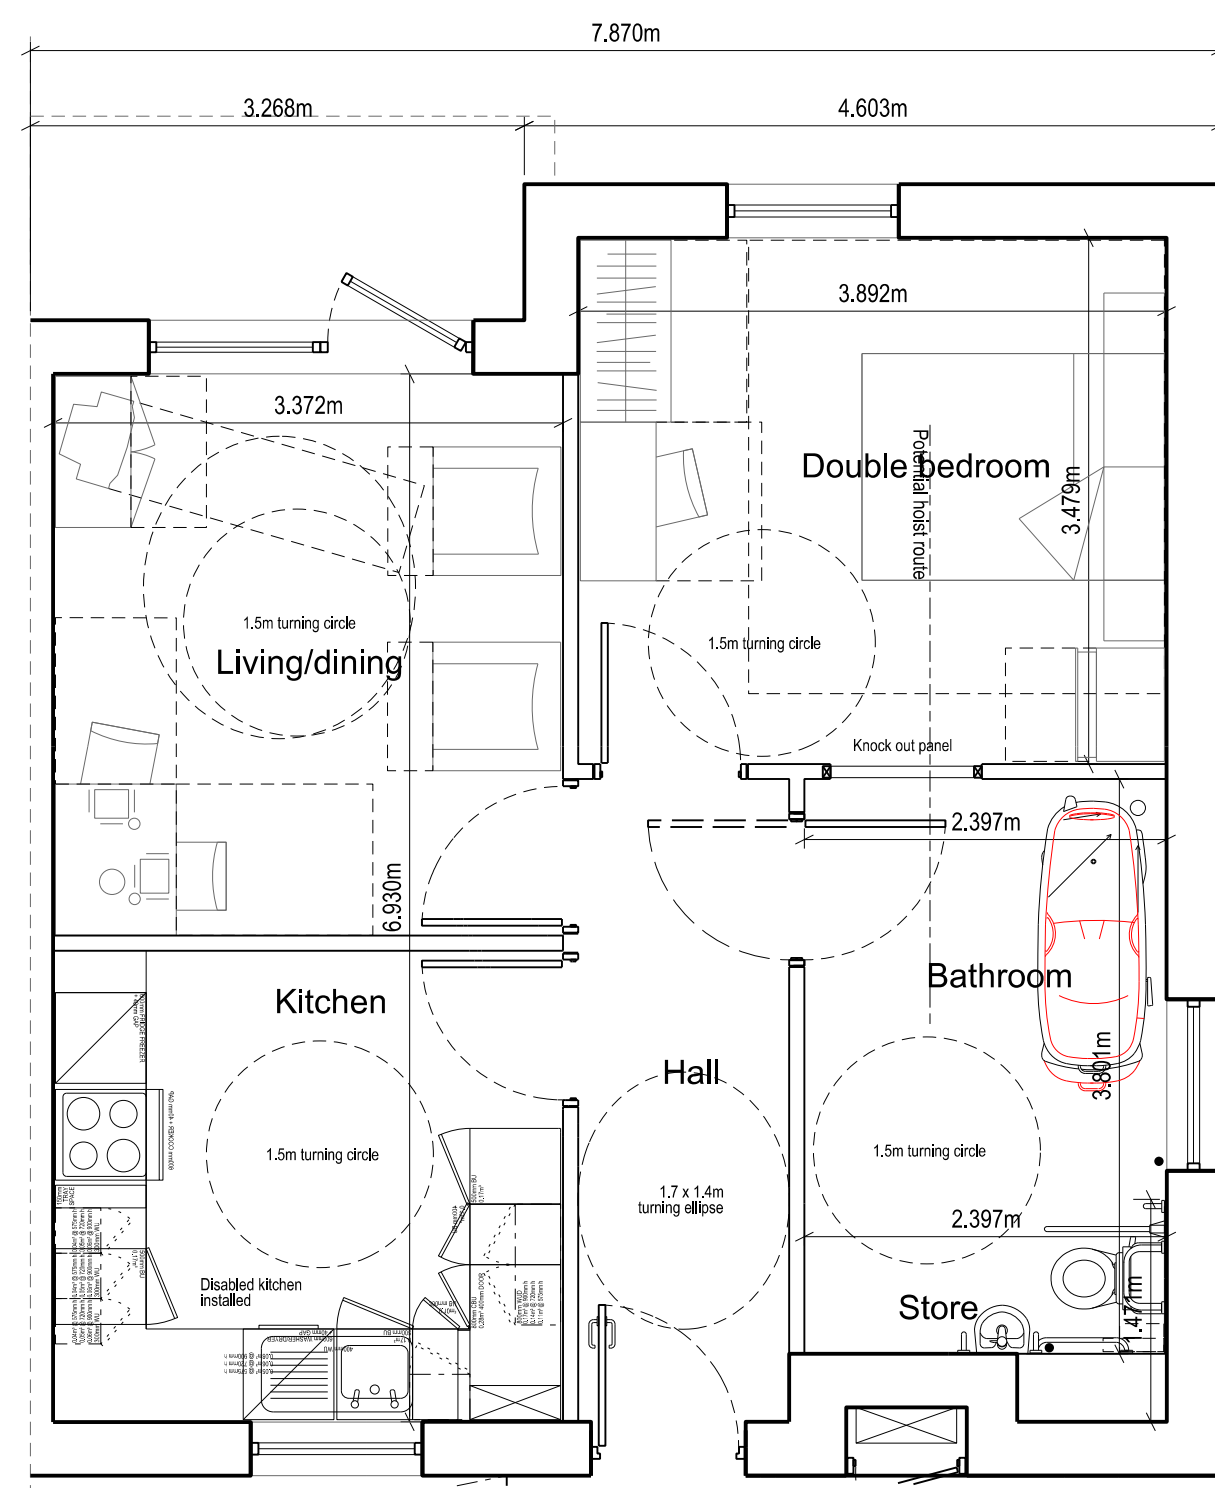

Ground Floor 1B2P Apartment Plan - Adapted Apt No 2  
54 SqM

Rev B Plans updated Feb 13  
Rev A Plans updated Jan 13

PROJECT TITLE

Mackenzie Crescent (Site 23+24) Apartment Plans  
Cheadle ST10 1LU

JOHN MCCALL ARCHITECTS LTD  
No.1 Arts Village, Henry Street, Liverpool L1 5BS Tel: 0151 707 1818 Fax: 707 1819  
Old Coop Building, Church Street, Hayfield, SK22 2JE e-mail: admin@johnmccall.co.uk

| SIDE       |  | STATUS        |  |
|------------|--|---------------|--|
| A1         |  | PLANNING      |  |
| PROJECT No |  | DRAWING No    |  |
| 1394       |  | L06B          |  |
| DRAWN by   |  | CHECKED       |  |
| NW         |  | ...           |  |
| DATE       |  | SCALE (A1:A3) |  |
| Jan 13     |  | 1:50          |  |