
BLYTHE BRIDGE, STOKE ON TRENT

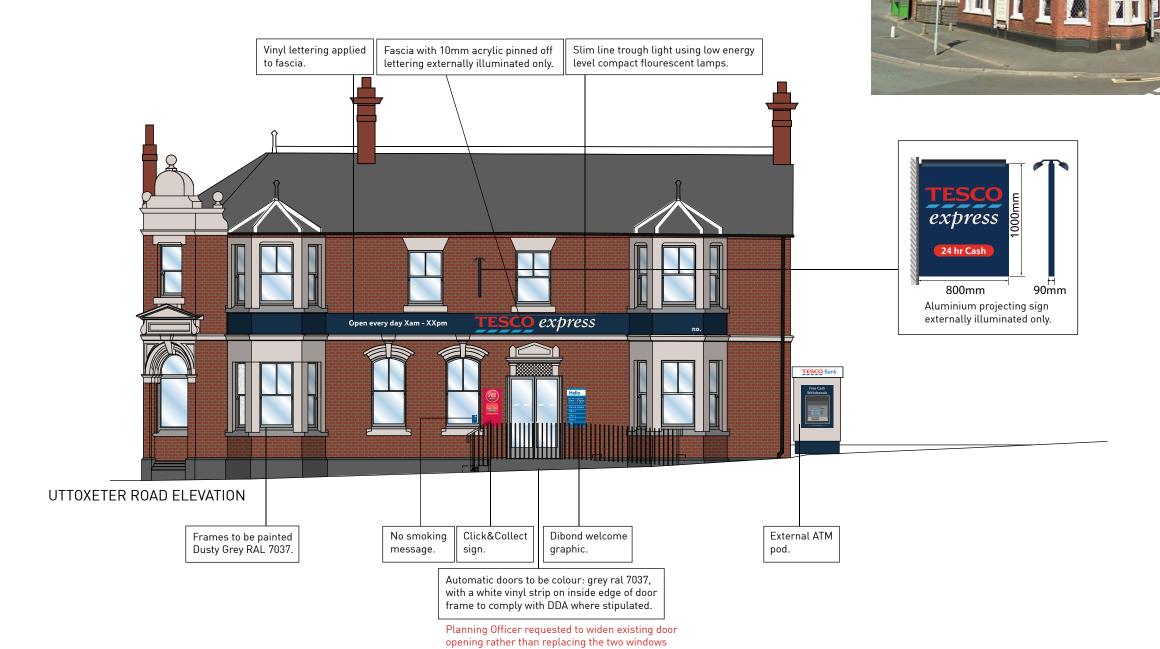

with entrance doors as per previous revision

ARCHITECT: FACTOR 9 ARCHITECT DRAWING NO.: F9D11-114 A(00) COMPROMISES: PH CONVERSION

2	3	4	2111

REV.	AMENDMENTS	DATE REV.	AMENDMENTS	DATE	DATE DRAWING NO. 4372ELE1E			PROJECT	-
А	Coloured elevation produced. DESIGN IMPLEMENTATION SIGN OFF 29/06/12	21/06/12			PHASE	ISSUE	Е	305 UTTOXETER ROAD BLYTHE BRIDGE	4
В	Existing door opening modified for new entrance doors as a direct request from the Planning Officer. Received new elevations showing higher bricked section on Car Park elevation				SYSTEM ID. NO.			STOKE ON TRENT	
D E	eceived new elevations showing nigher pricked section on Car Park elevation of revised glazing on Cheadle Road. inyls updated to latest Design spec. ntrance area revised. ATM pod added.	03/06/13 08/07/13		SCALE 1:100@A3	DATE 08/07/13		DESCRIPTION PROPOSED SIGNAGE ELEVATION		
					DRAWN BY F	Paul Dixon			THIS

TESCO STORES LIMITED - EXPRESS GROUP
P.O. BOX 400, CIRRUS BUILDING, SHIRE PARK
WELWYN GARDEN CITY, HERTS, AL7 1AB
TELEPHONE: 01707 395150
THE COPYRIGHT AND ALL OTHER RIGHTS IN AND RELATING TO THE PUBLICATION
BELONG TO AND ARE THE SOLE PROPERTY OF TESCO STORES LIMITED.
ALL RIGHTS ATRE RESERVED. NEITHER THE WHOLE NOR ANY PART OF THIS
PUBLICATION MAY BE REPRODUCED OR TRANSMITTED IN ANY FORM OR BY ANY
ELECTRONIC OR MECHANICAL MEANS INCLUDING PHOTOCOPYING AND
RECORDING OR FROM ANY BETRIEVAL SYSTEM WITHOUT
THE PRIOR WRITTERN LICENCE FROM THE OWNER.
(©) 1997 TESCO STORES LIMITED

SVISUAL IS FOR REPRESENTATION PURPOSE ONLY AND REPRODUCTION

THIS VISUAL IS FOR REPRESENTATION PURPOSE ONLY AND REPRODUCTION O REFORMATTING MAY ALTER THE SCALE. ALL DIMENSIONS TO BE CONFIRMED (SITE PRIOR TO MANUFACTURE. DO NOT ARTWORK FROM THIS DRAWING.

