




Front Elevation 1:50

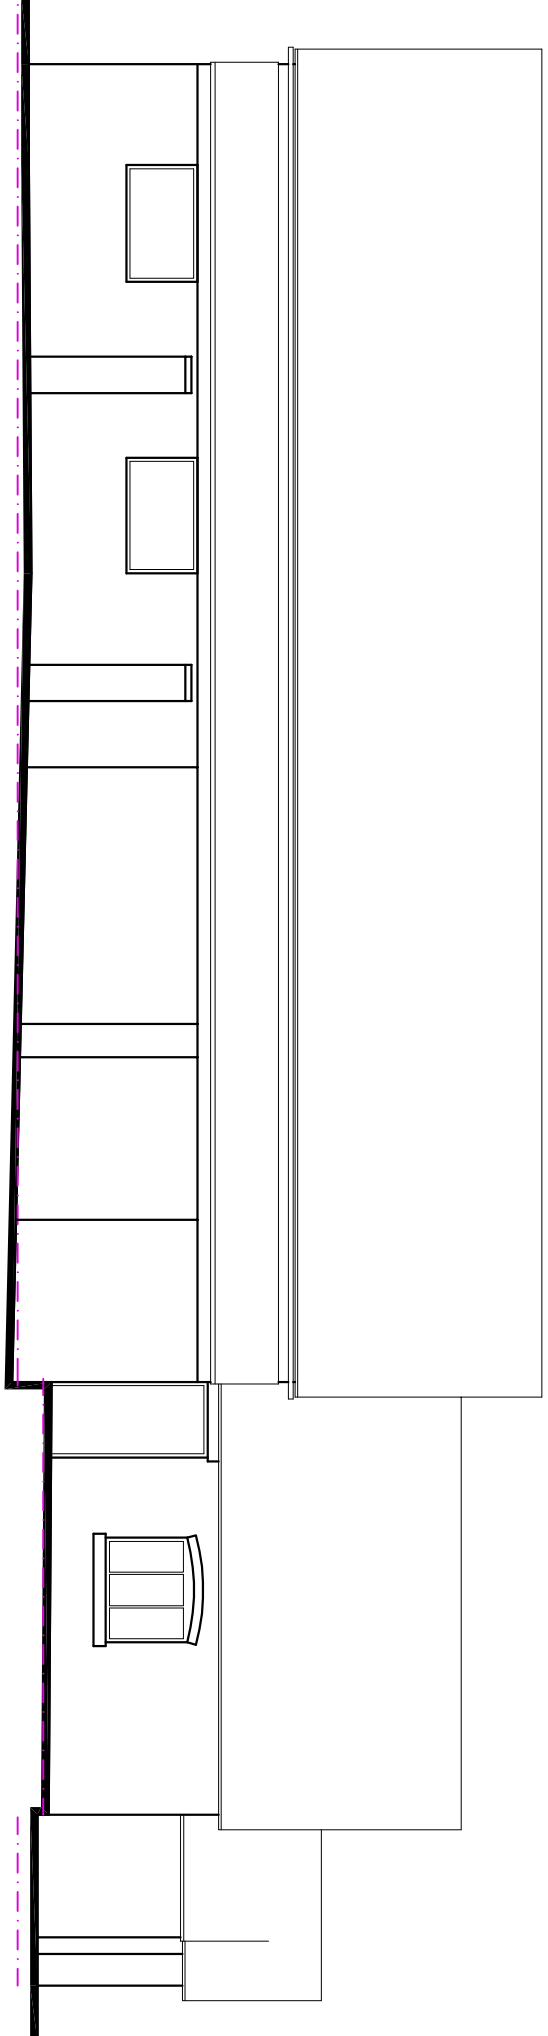


Rear Elevation 1:100

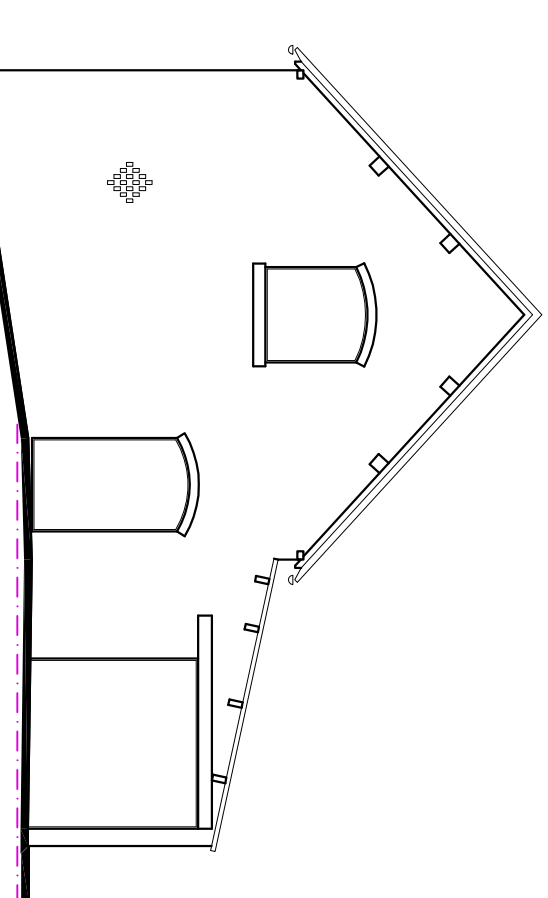


Side Elevation 1:100

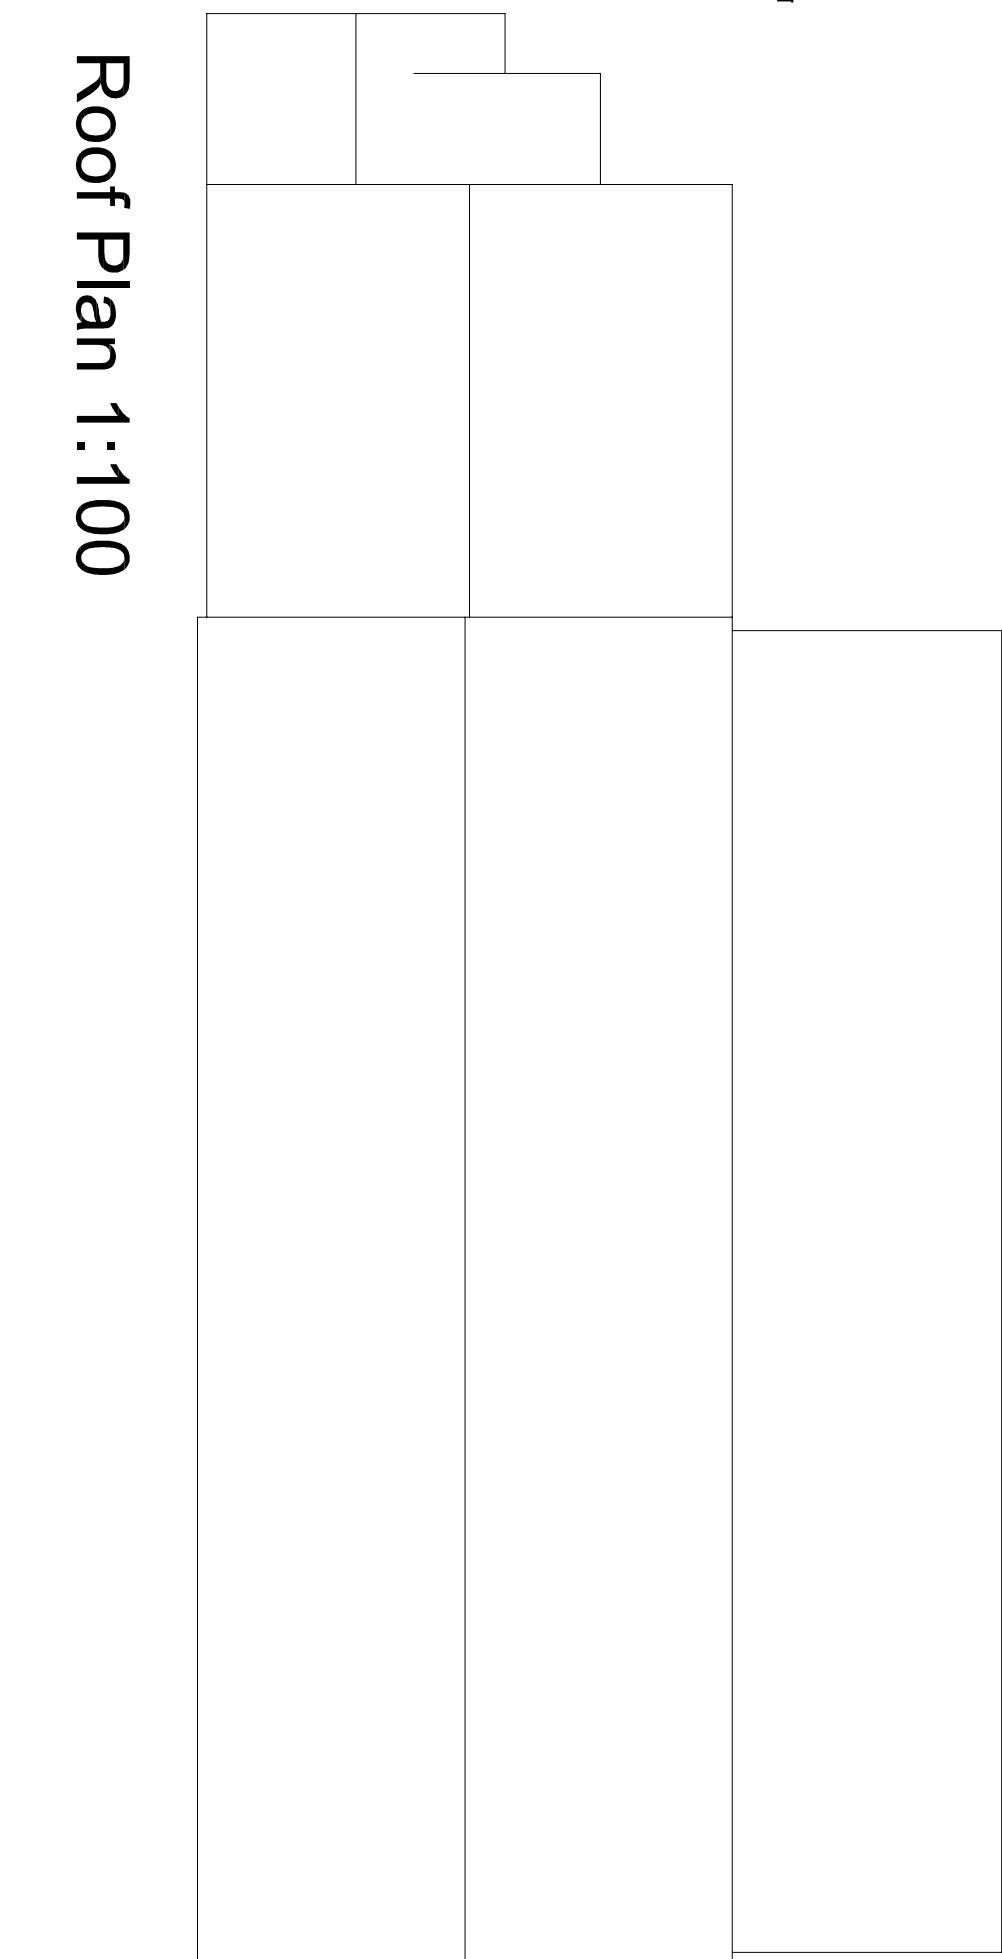


Roof Plan 1:100

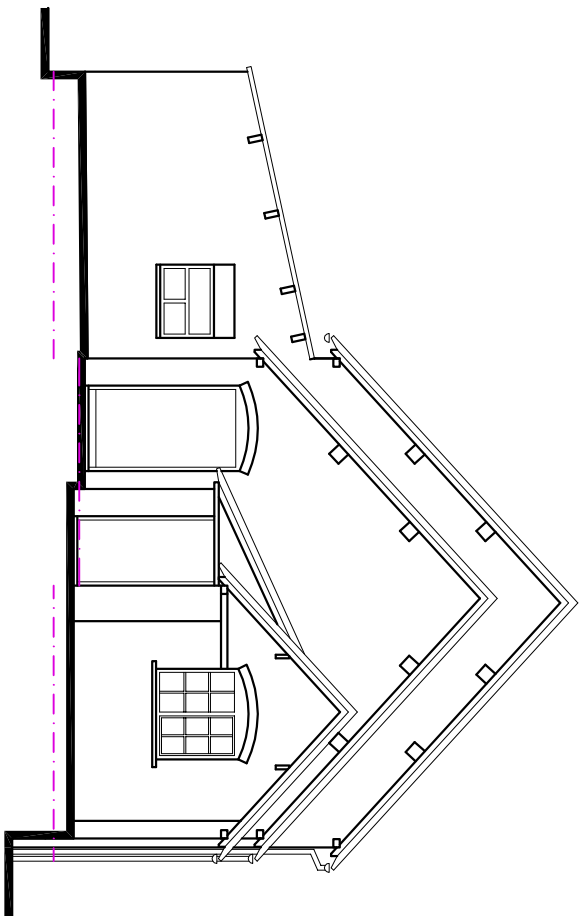

Side Elevation 1:100

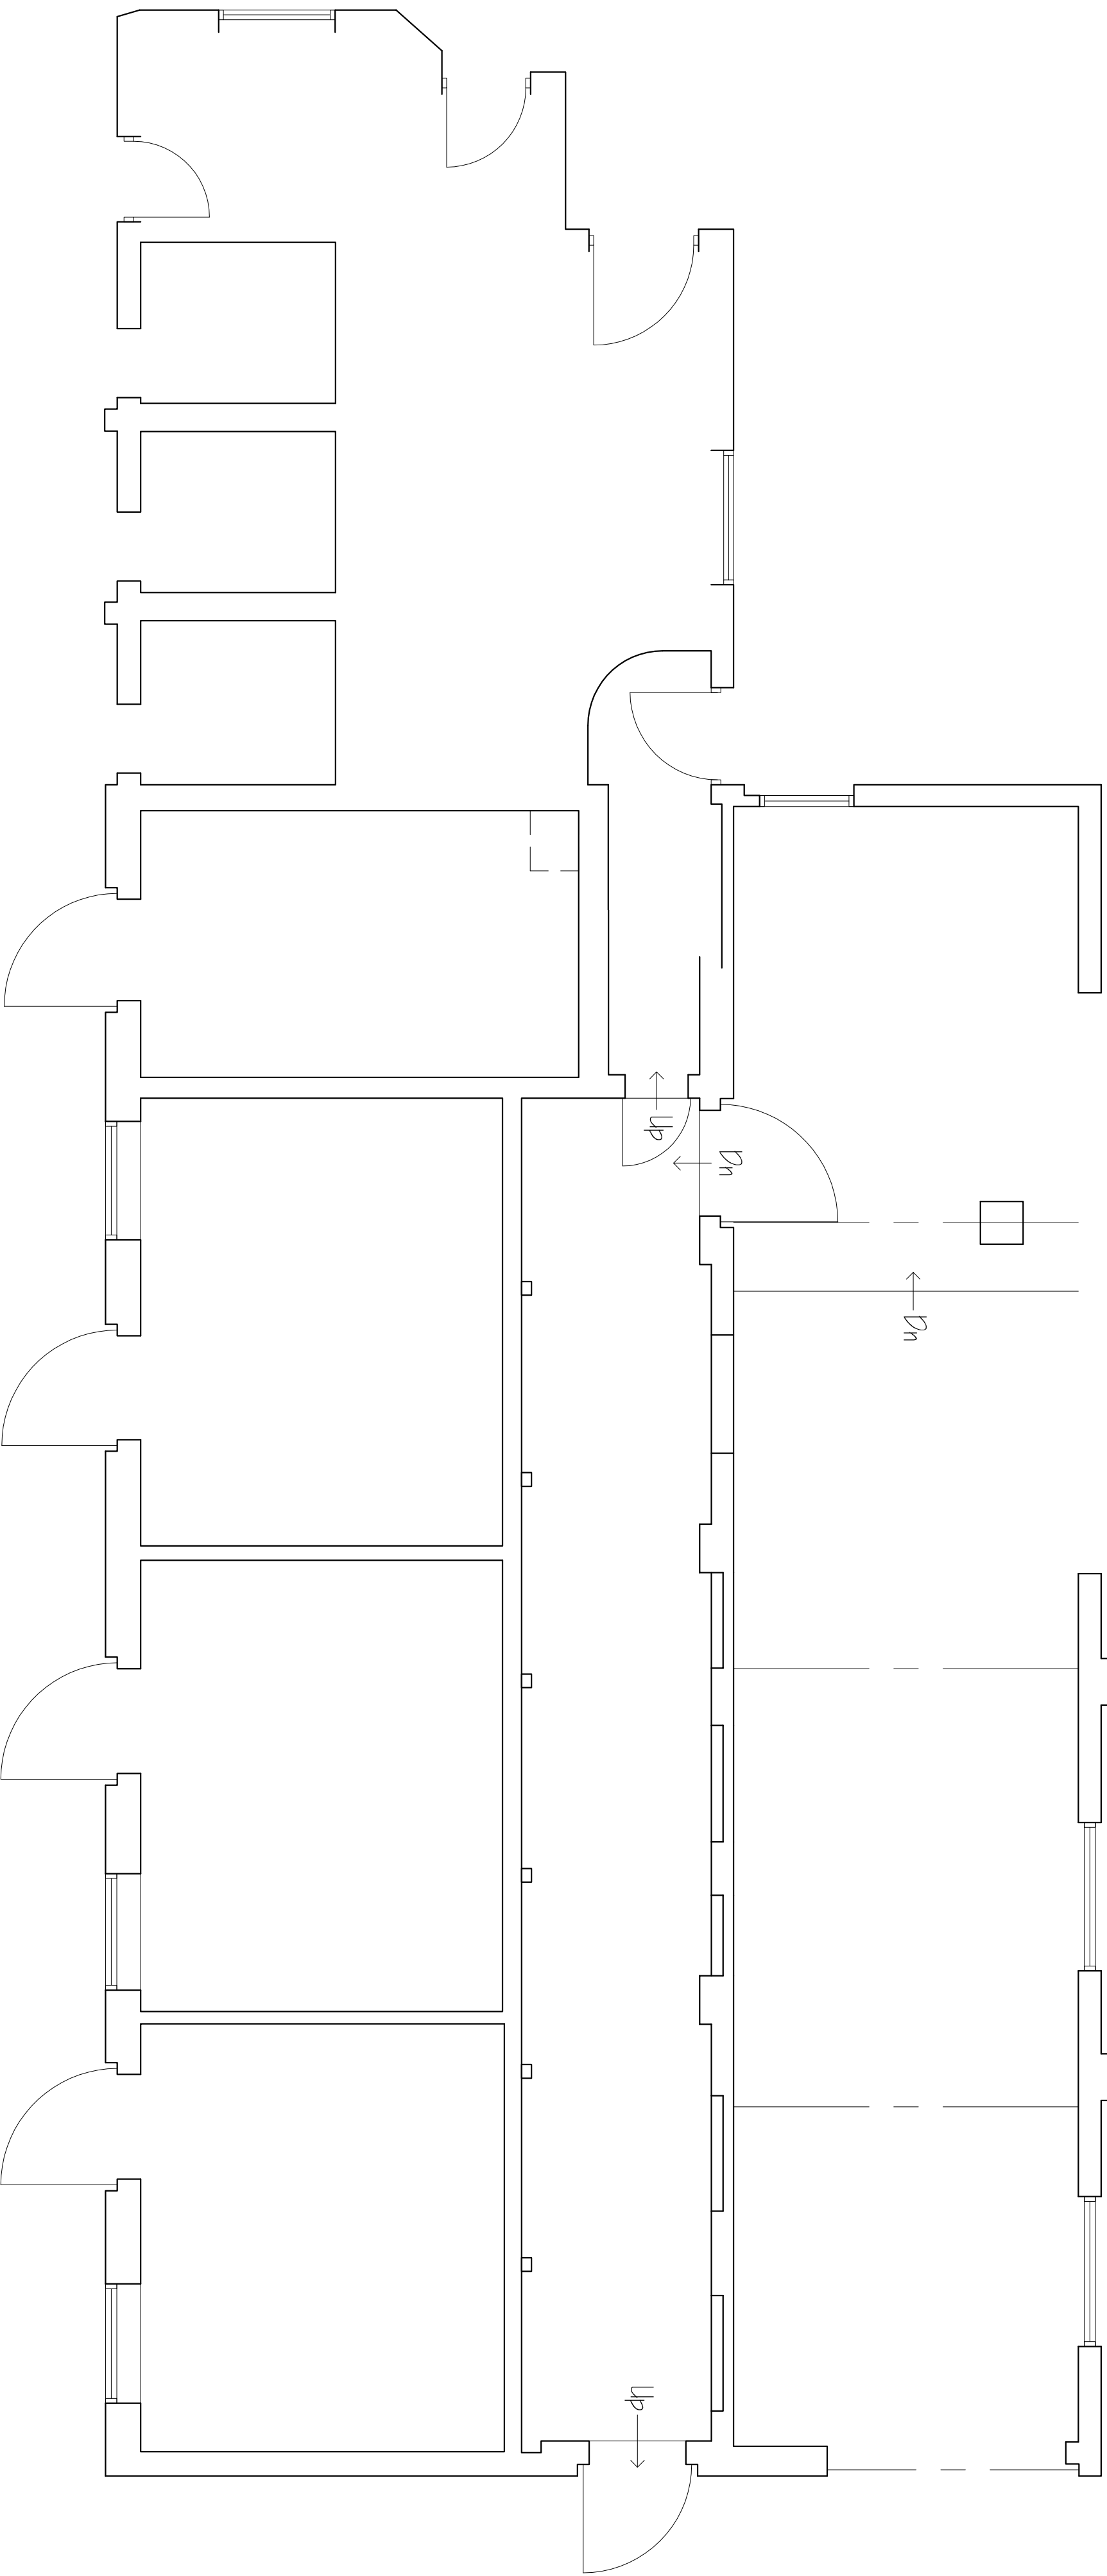

First Floor Plan 1:100

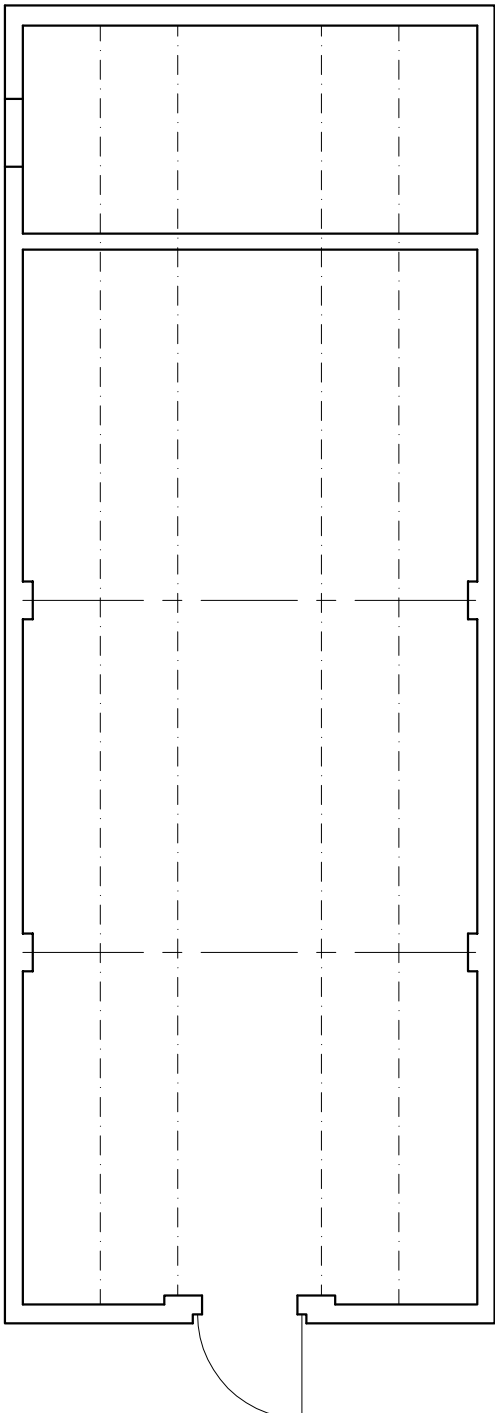

Ground Floor Plan 1:50

Hewitt&Carr Architects
A. The Studio 17A High Street 1 Cheadle 1 Staffordshire ST10 1AA
T. 07830 555991 07777 05376
E. enquiries@hccarchitects.co.uk
W. www.hccarchitects.co.uk

Client
Mr & Mrs Godfrey

Project
Conversion of Two Stable Blocks into Dwellings at; Daisy Bank Farm, Uttoxeter Rd

Team

Title
Plans and Elevations as Existing

Barn 1

Drawn
Survey

Date
July 2012

Scale
As Stated

Drawn
SG

Checked

Project No.
00116 AL(0)02

Rev
A