



Planting Area 1
Scale 1:500

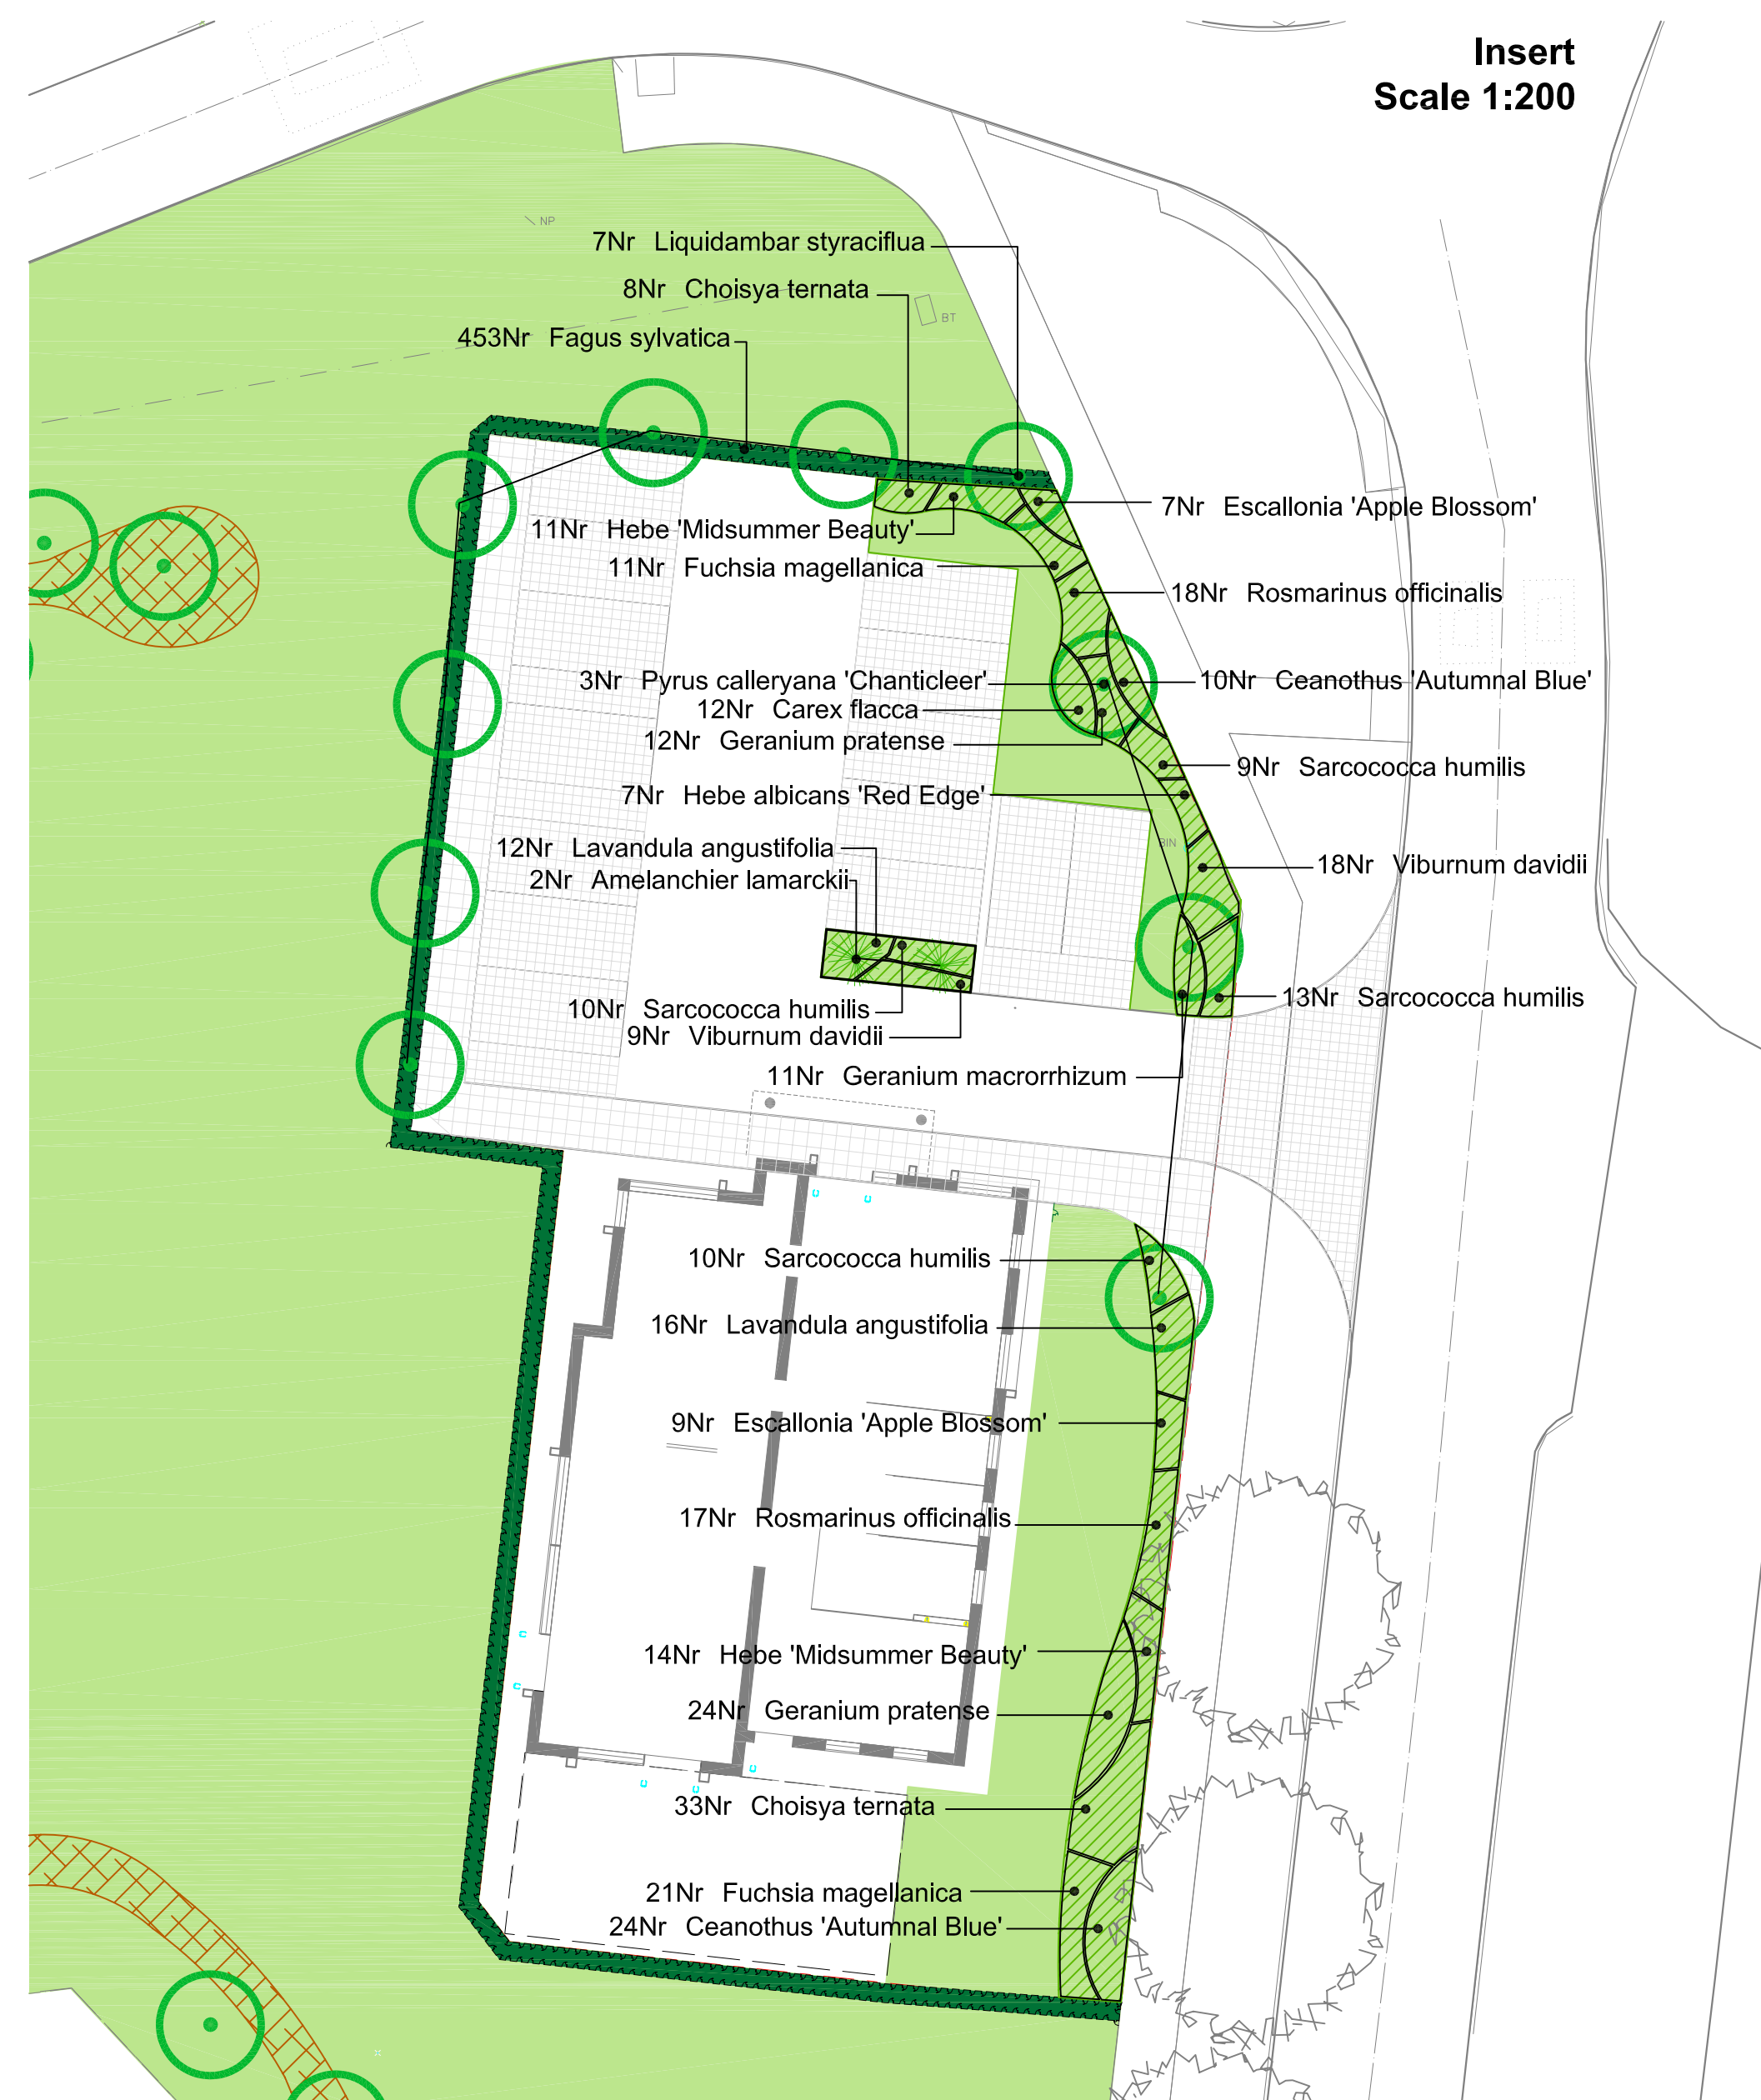

KEY

-  Existing trees
-  Proposed tree planting
-  Proposed specimen shrub
-  Proposed shrub planting
-  Proposed hedgerow
-  Proposed amenity grass
-  Proposed bulb planting

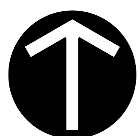

Reproduced by permission of Ordnance Survey on behalf of Her Majesty's Stationery Office.

© Crown Copyright and database right 2010. All rights reserved.

Planting Schedule

No	Plant Name	Form	Age	Height/Spread	Girth	Container	Root	Breaks	Habit	Density	Class	Mix Title	Mix Percentage	
12	Carex flacca	Cutting		30-40cm		3L	C			5.00/m2	Grass			
36	Geranium pratense					3L	C			5.00/m2	Herbaceous Plant			
11	Geranium macrorrhizum			30-40cm		3L	C			5.00/m2	Herbaceous Plant			
7	Hebe albicans 'Red Edge'			20-30cm		3L	C	5	Bushy	5.00/m2	Shrub			
2	Amelanchier lamarckii			100-125cm		10L	C					Shrub		
25	Hebe 'Midsummer Beauty'			30-40cm		3L	C	5	Bushy	5.00/m2	Shrub			
16	Escallonia 'Apple Blossom'			60-80cm		5L	C			5.00/m2	Shrub			
3	Ceanothus 'Autumnal Blue'			40-60cm		3L	C		Leader/Laterals	5.00/m2	Shrub			
35	Rosmarinus officinalis			30-40		3L	C	3	Bushy	5.00/m2	Shrub			
41	Choisya ternata			40-60cm		3L	C	7	Bushy	5.00/m2	Shrub			
27	Viburnum davidii			20-30cm		3L	C	5	Bushy	5.00/m2	Shrub			
32	Fuchsia magellanica			20-30cm		3L	C		Bushy	5.00/m2	Shrub			
42	Sarcococca humilis			20-30cm		3L	C			5.00/m2	Shrub			
28	Lavandula angustifolia			20-30cm		3L	C		Bushy	5.00/m2	Shrub			
5	Tilia cordata	Standard (Extra heavy)	3x	425-600cm	14-16cm		RB				Tree			
3	Quercus robur	Standard (Extra heavy)	3x	425-600cm	14-16cm		RB				Tree			
5	Juglans nigra	Standard (Extra heavy)	3x	400-500cm	14-16cm		RB				Tree			
5	Castanea sativa	Standard (Extra heavy)	3x	425-600cm	14-16cm		RB				Tree			
10	Prunus avium	Standard (Extra heavy)	3x	425-600cm	14-16cm		RB	5			Tree			
11	Betula pendula	Standard (Extra heavy)	3x	425-600cm	14-16cm		RB				Tree			
3	Pyrus calleryana 'Chanticleer'	Standard (Extra heavy)	3x	425-600cm	14-16cm		RB	5			Tree			
7	Liquidambar styraciflua	Standard (Extra heavy)	3x	425-600cm	14-16cm		RB	5			Tree			
5	Robinia pseudoacacia	Standard (Extra heavy)	3x	425-600cm	14-16cm		RB				Tree			
453	Fagus sylvatica	Transplant	1+2	60-80cm		3L	C	3		5.00/m	Tree			

Nr	Plant Name	Form	Age	Height/Spread	Girth	Container	Root	Breaks	Habit	Density	Class	Mix Title	Mix Percentage
1918	<i>Galanthus nivalis</i> (single)										Herbaceous Bulb	Native and Wildlife Friendly Bulb Mix	20.00
1918	<i>Crocus vernus</i>										Herbaceous Bulb	Native and Wildlife Friendly Bulb Mix	20.00
1918	<i>Crocus nudiflorus</i>										Herbaceous Bulb	Native and Wildlife Friendly Bulb Mix	20.00
1438	<i>Hyacinthoides non-scriptus</i>			7/8							Herbaceous Bulb	Native and Wildlife Friendly Bulb Mix	15.00
2414	<i>Narcissus pseudonarcissus</i>			5/+ (Topsize)							Herbaceous Bulb	Native and Wildlife Friendly Bulb Mix	25.00

9606

10461

NOTES:

- Trees to have short double timber stakes.
- Hedgerows to be planted at 5nr. per lin/m in double staggered rows.
- Add 75mm medium grade bark mulch to all shrub planting areas.

A	New base plan 1385-L03F	SW	PH	24/01/13
Rev	Description	Drawn	Approved	Date

 Genesis Centre
Birchwood Science Park Warrington
WA3 7BH
Tel 01925 844004
Fax 01925 844002
e-mail tep@tep.uk.com

Project

Ascent Housing Phase 3

Title

Detailed Planting Plan - Area 2
Site 61

Drwg No D3531.02.014A

Scale See Drawing @ A1		Date 06/09/12
Drawn SW	Checked PH	Approved GDA