



**REAR ELEVATION** 

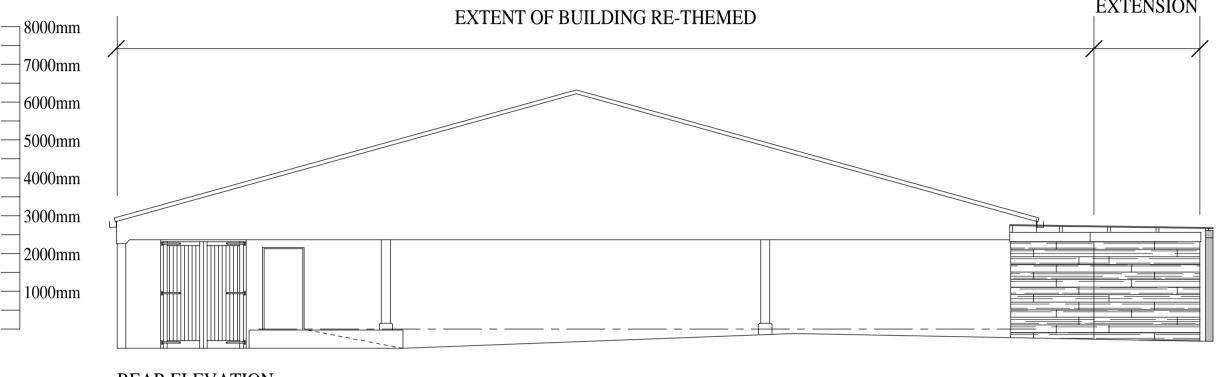

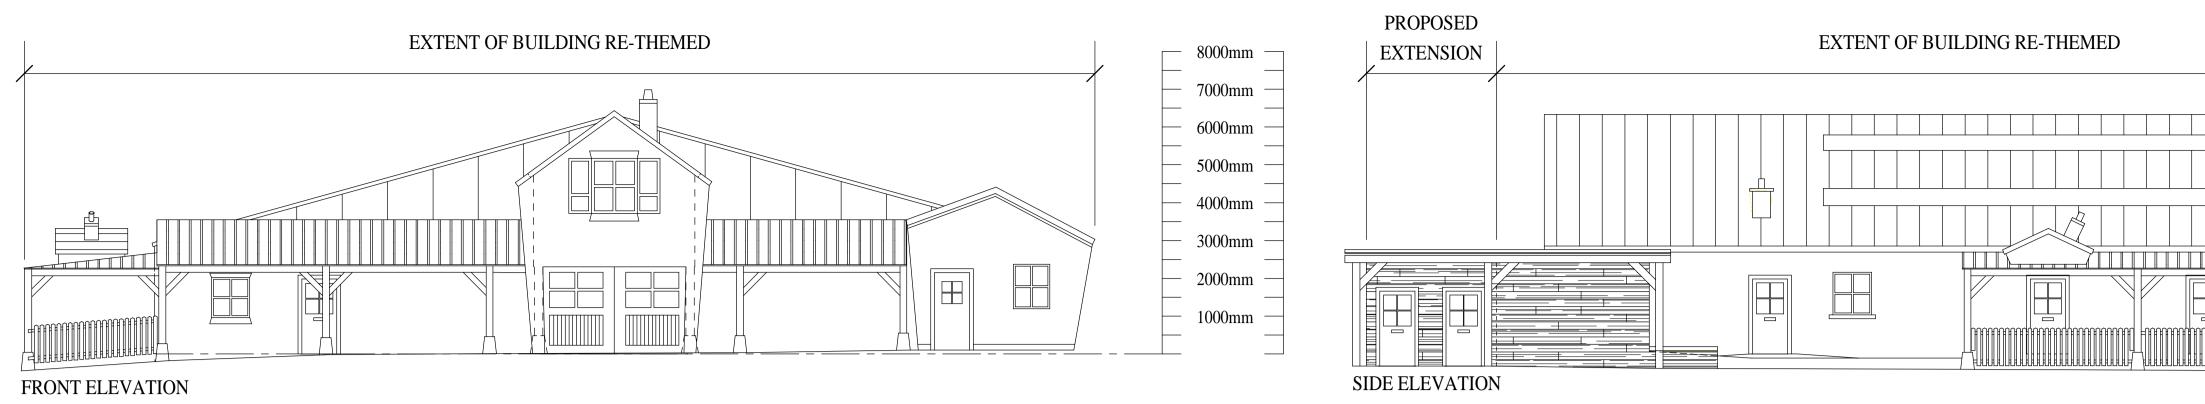

## PROPOSED EXTENSION

## EXTENT OF BUILDING RE-THEMED



