




The contractor is to check and verify all written dimensions, levels, sewer invert levels of connection points, etc., prior to this drawing must be read with and checked against any structural or other specialist drawings provided. This drawing must not be scaled.

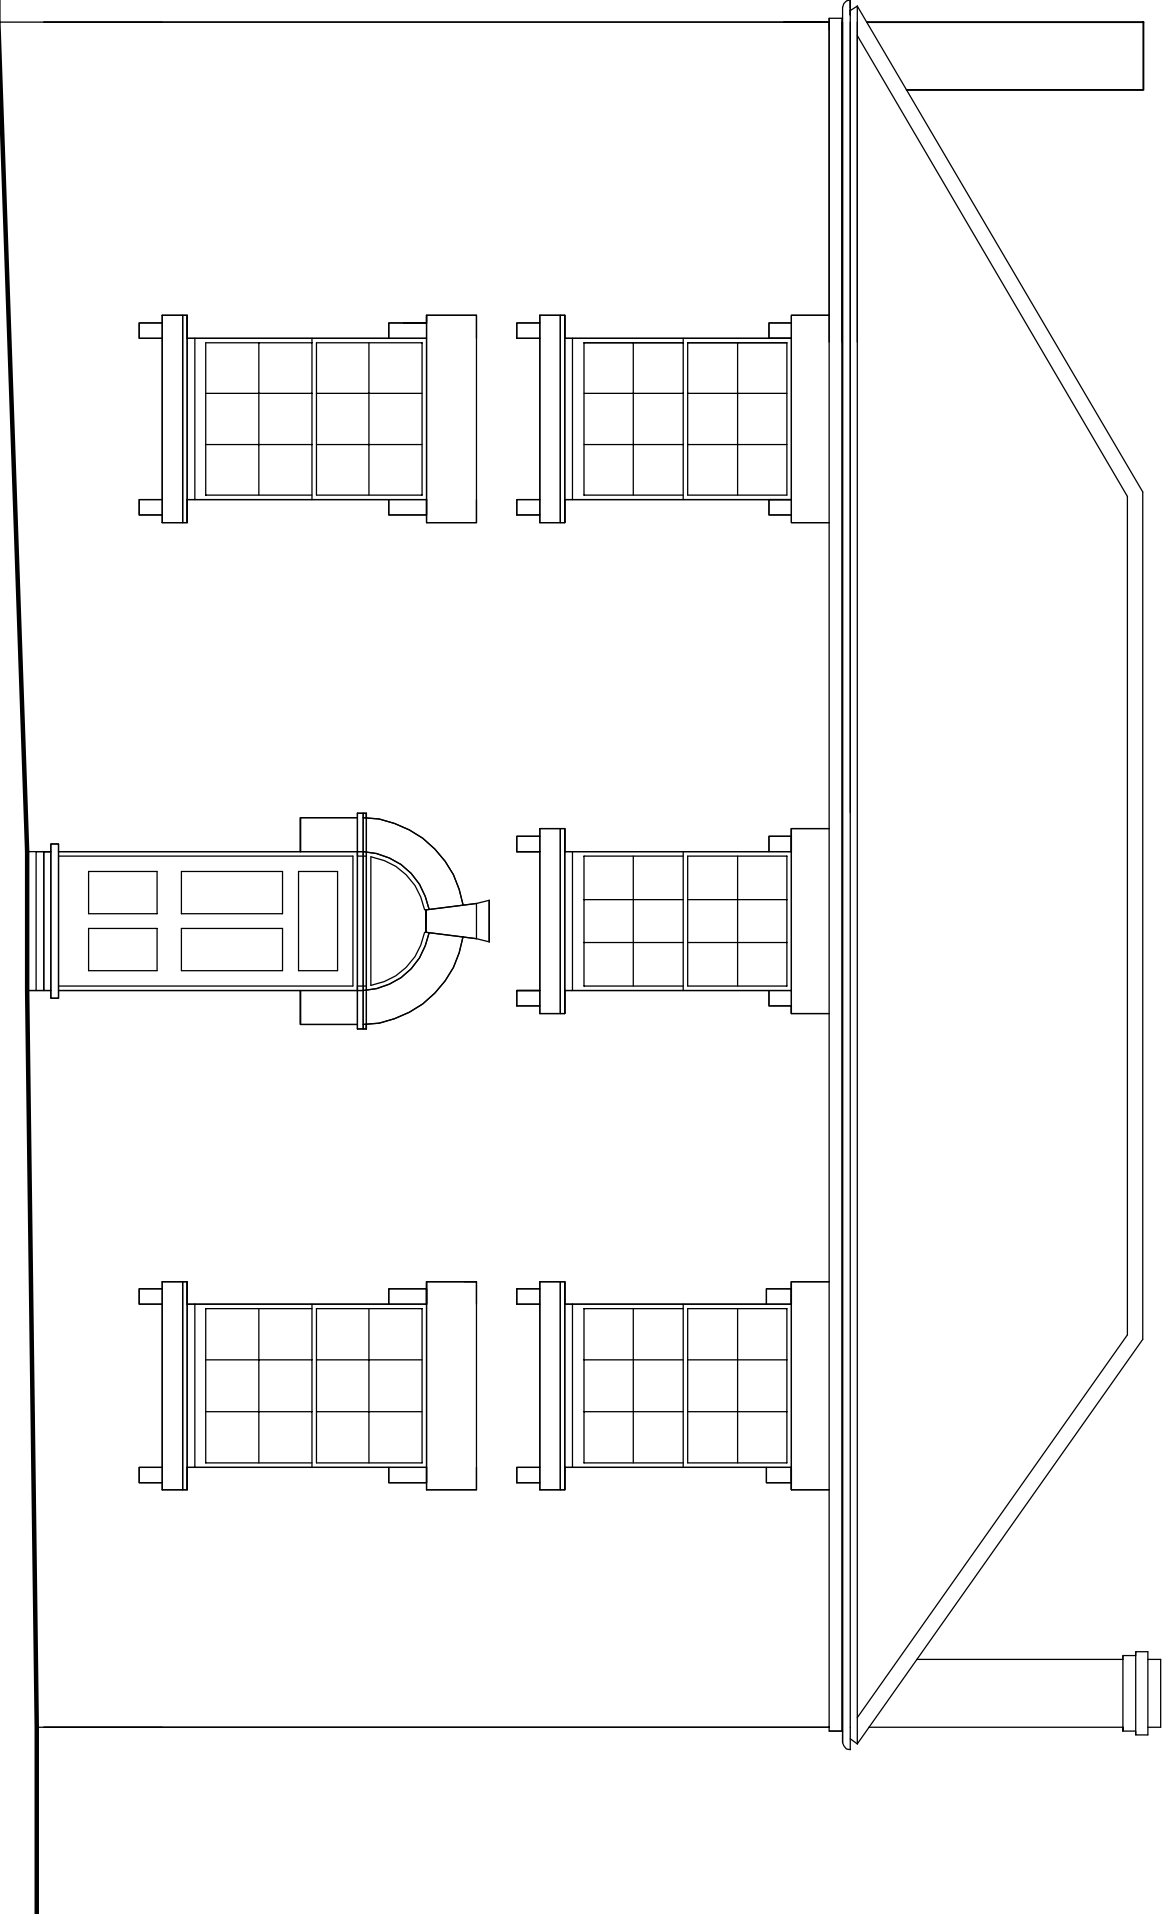


ELEVATION C

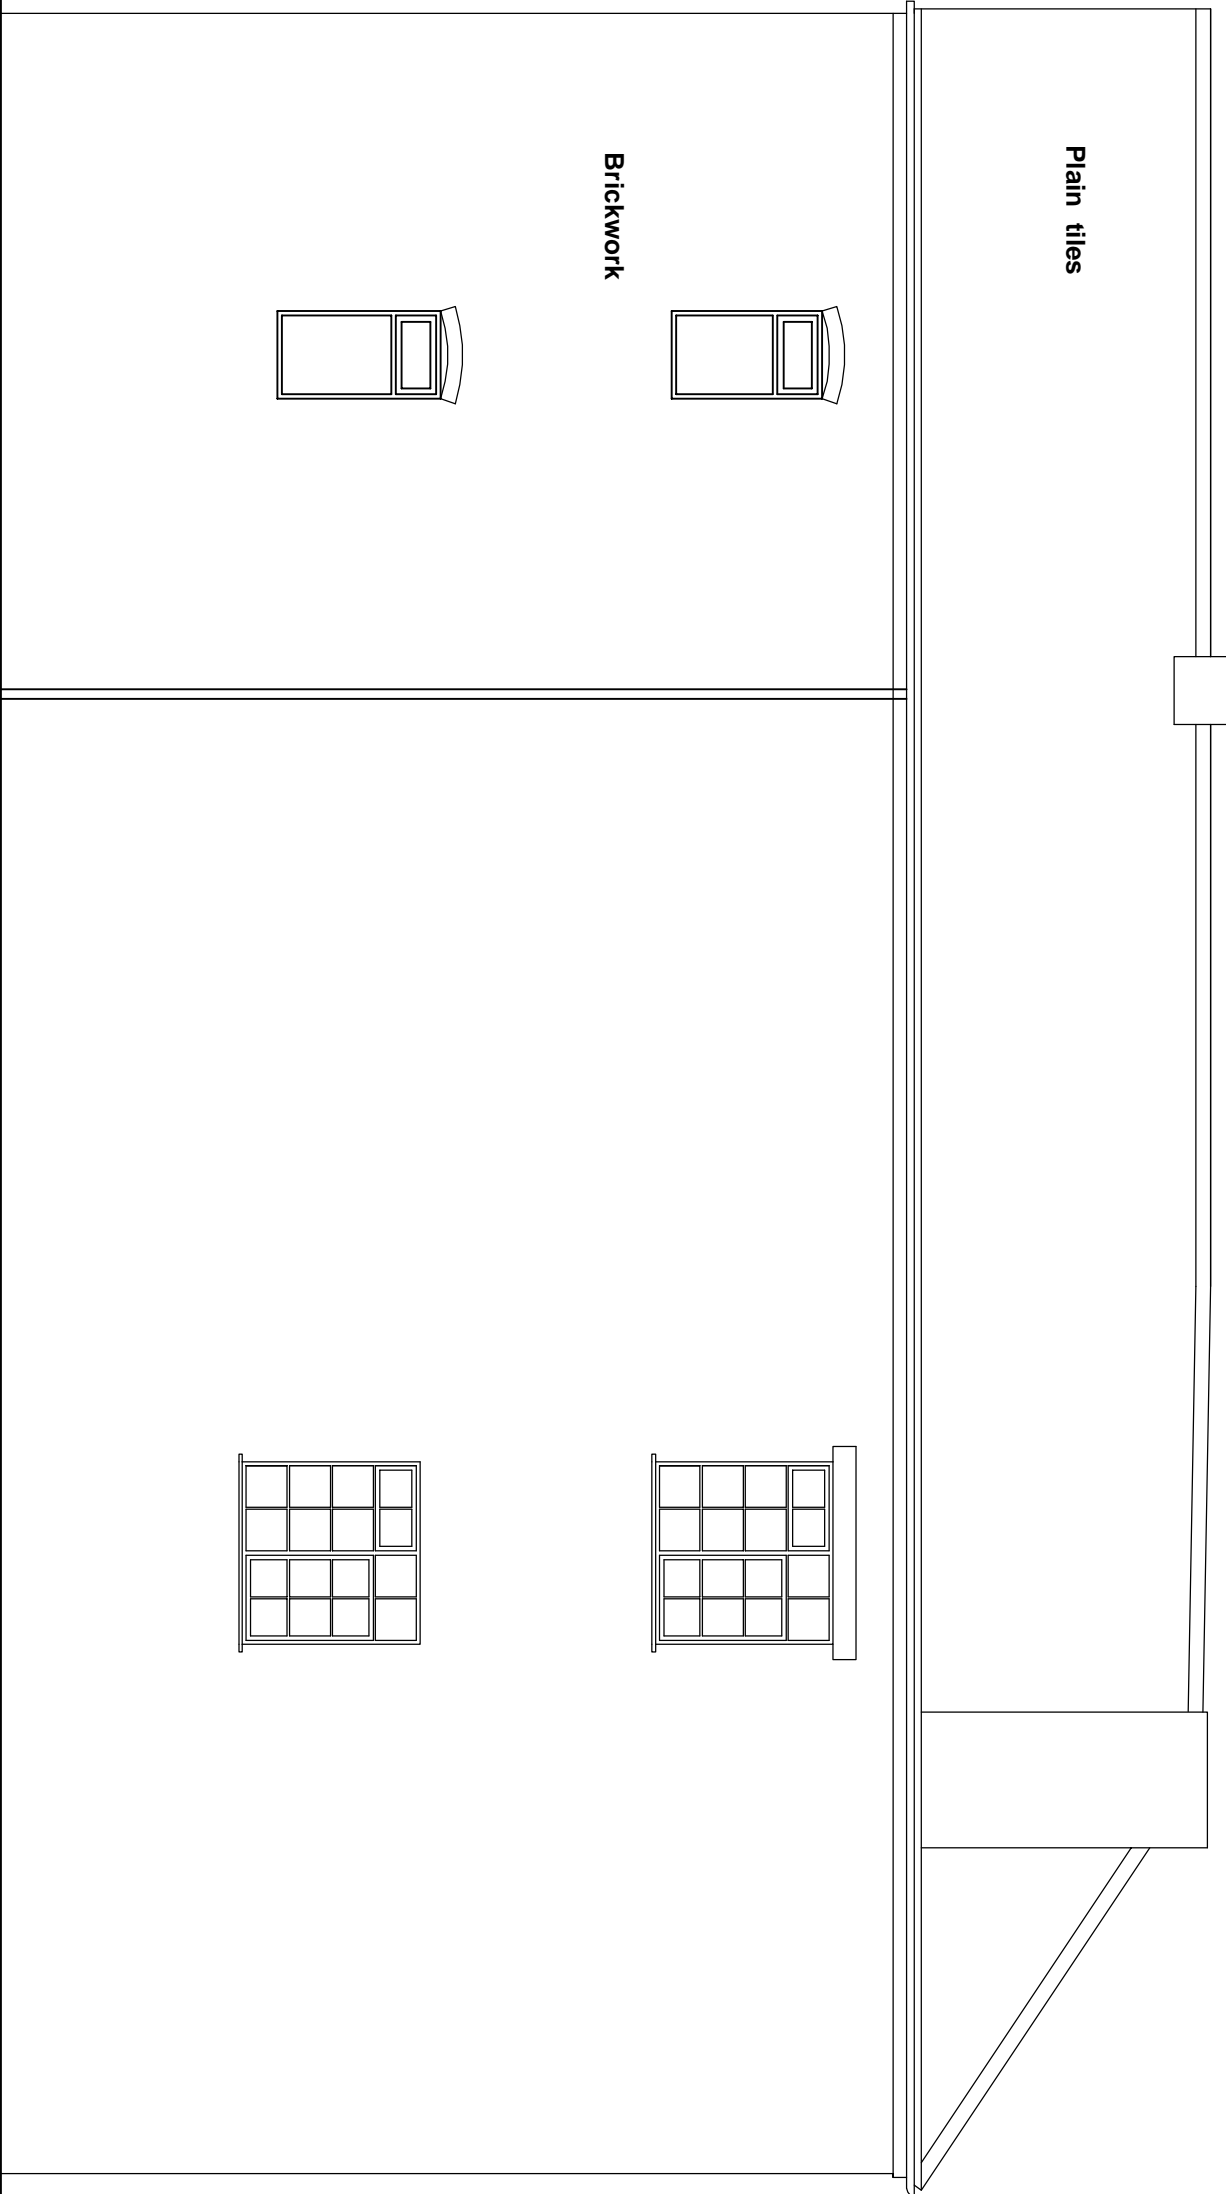

ELEVATION D

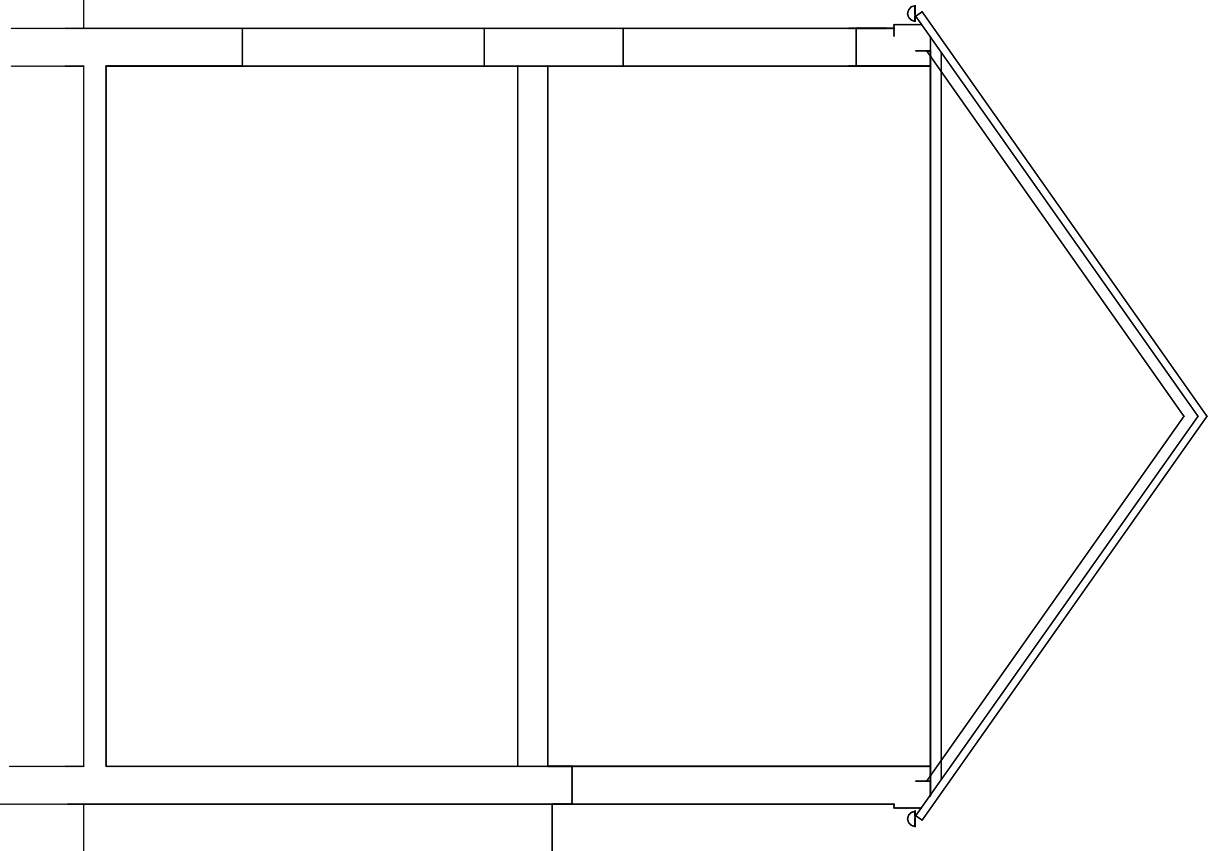


SECTION AA

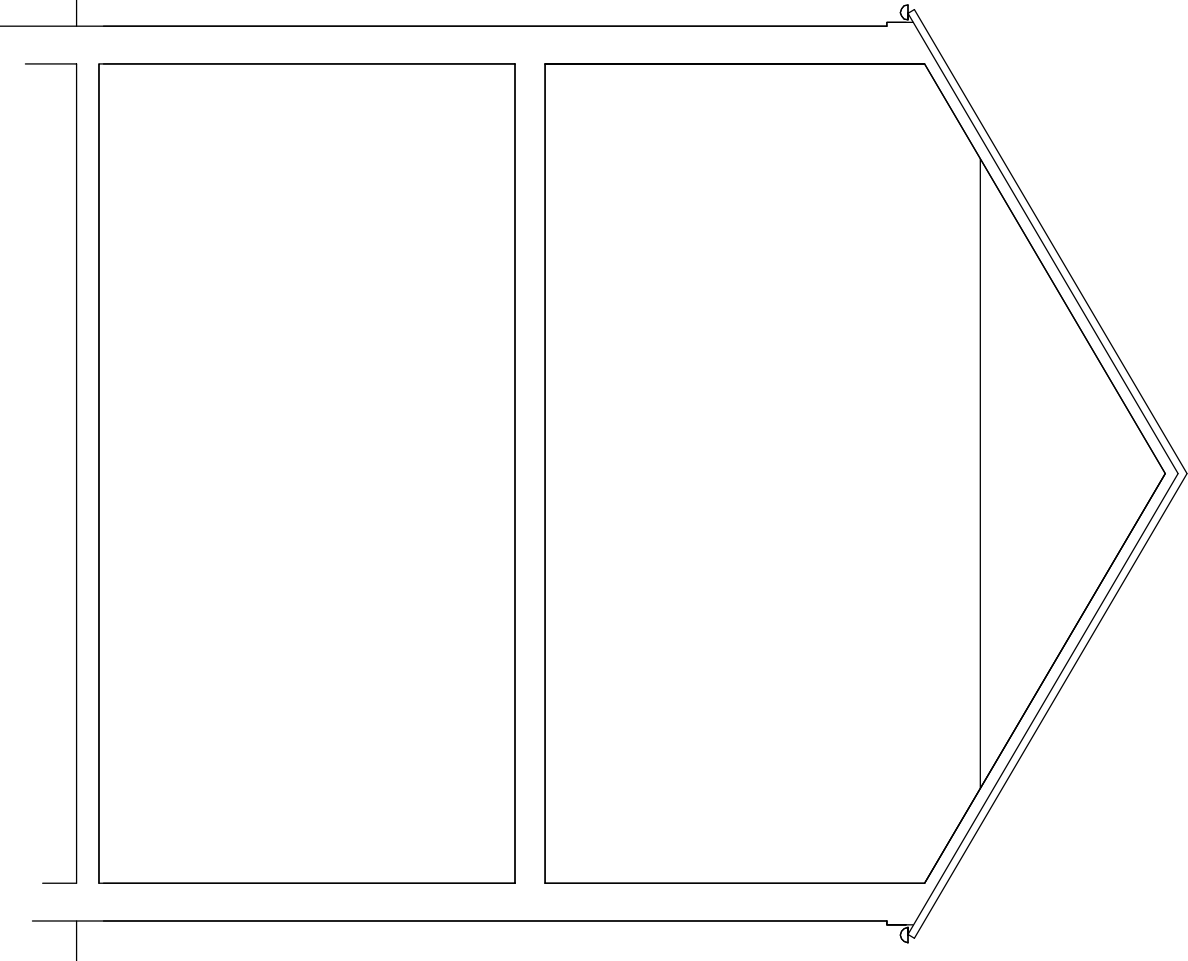

SECTION BB



ELEVATION A

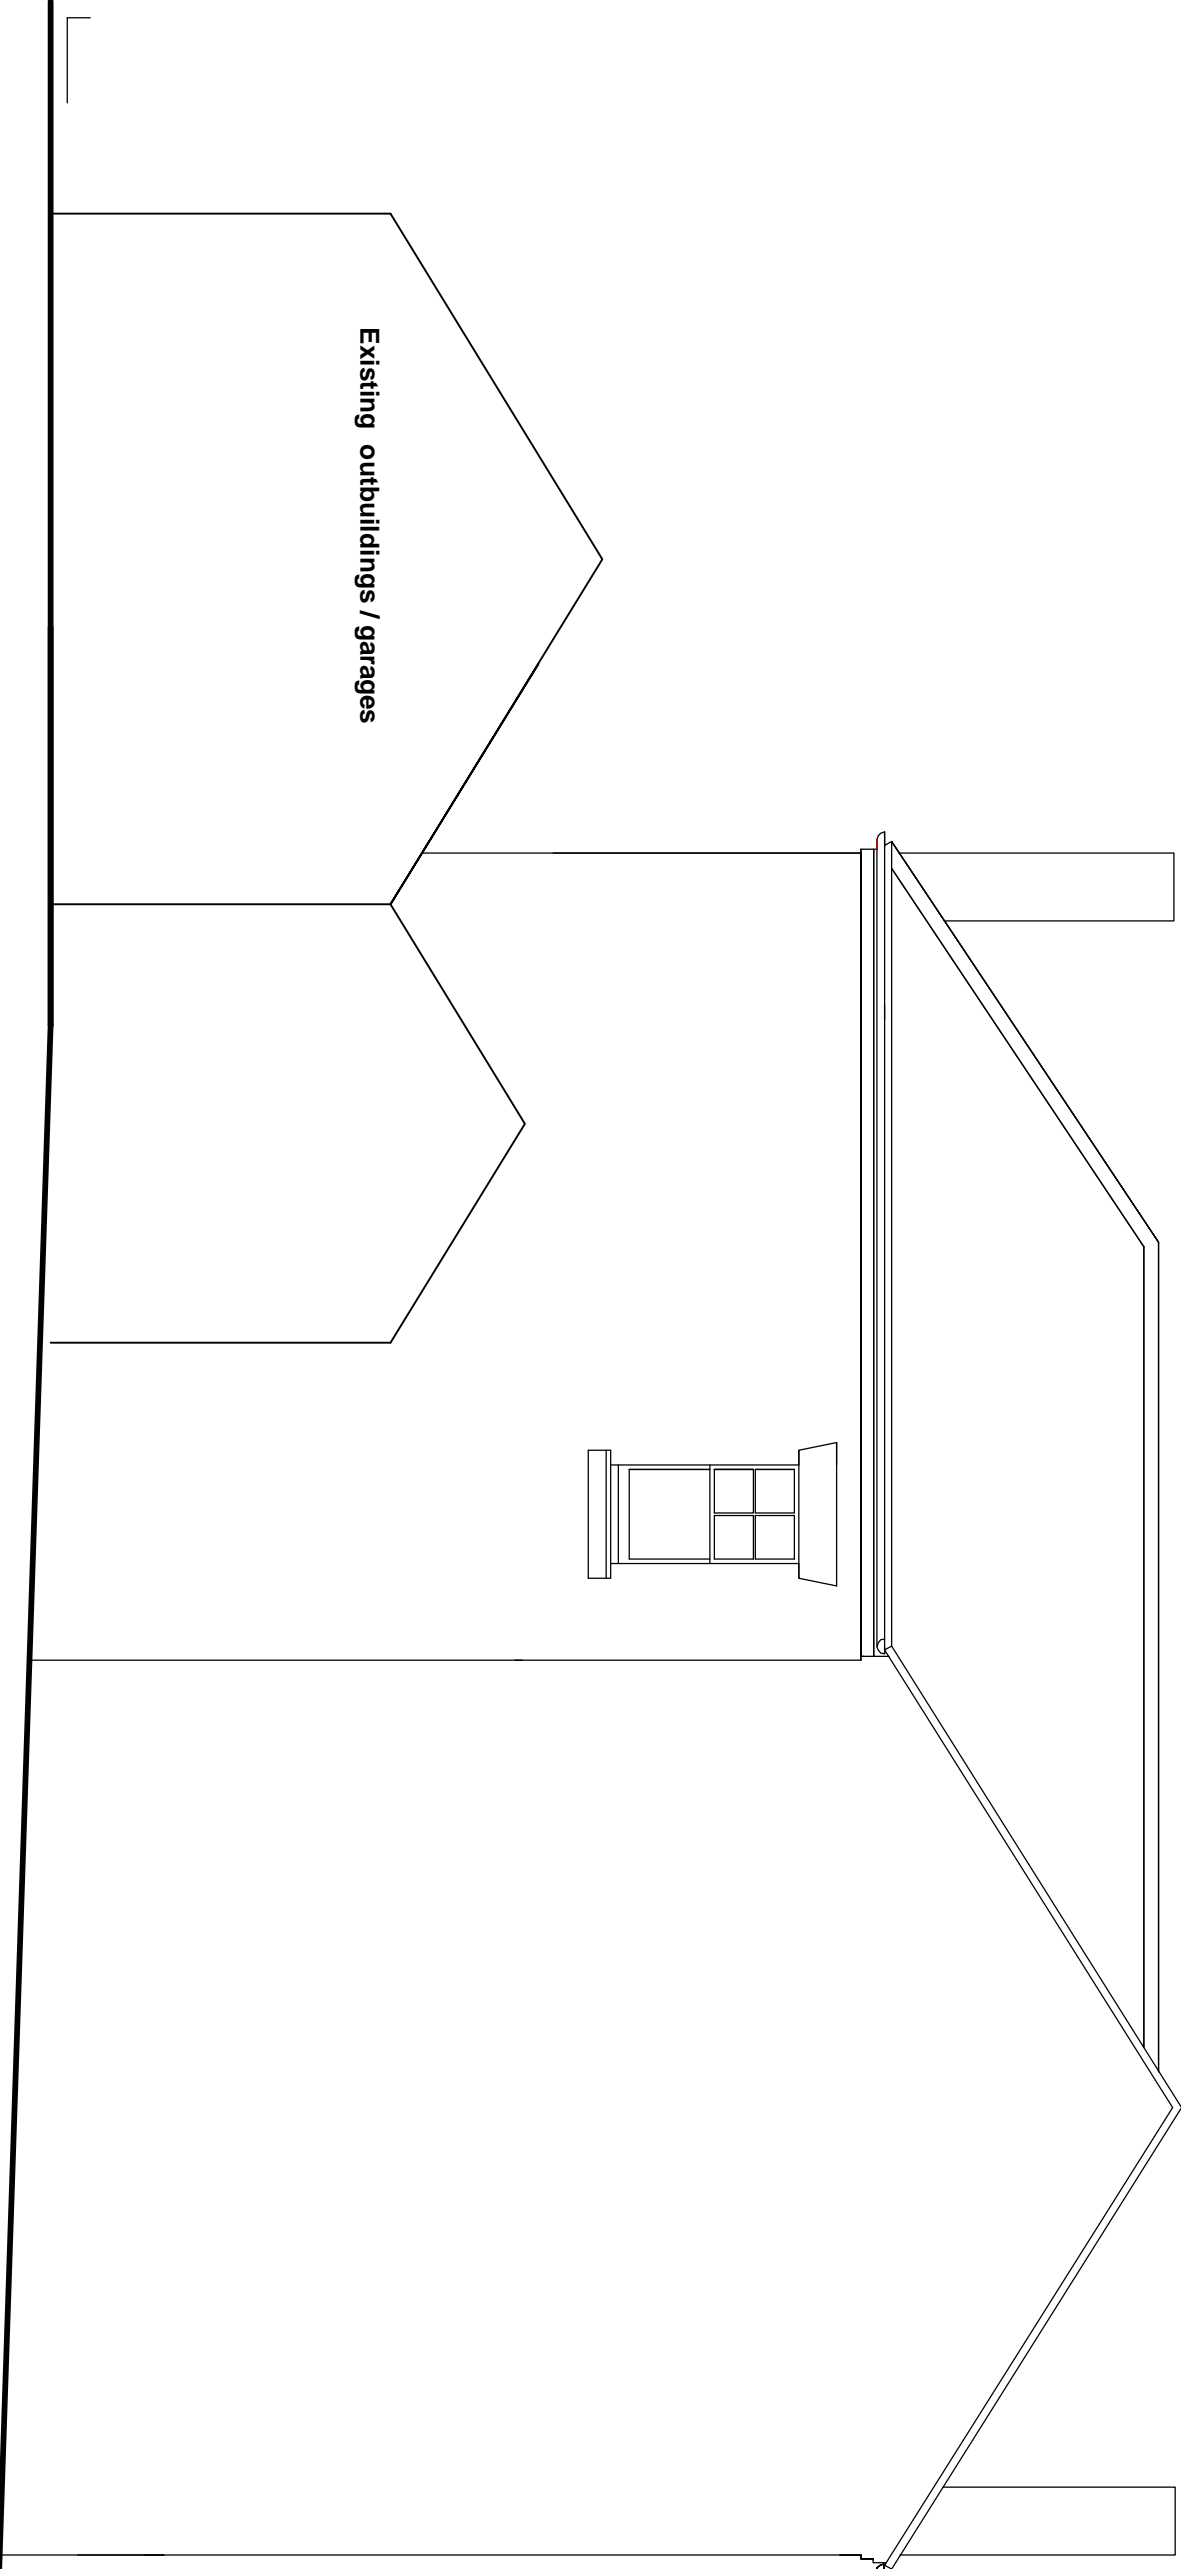

ELEVATION B

CLIENT  
MR SINGH

PROPOSED EXTENSION TO  
ASH FARM  
ASH BANK ROAD  
BUCKNALL

TITLE  
EXISTING ELEVATIONS &  
SECTIONS

Scale: 1:50 @ A1

date: August 2013

Checked:

drawn:

Job no.

Rev.

8227

2

The drawing and the building works depicted are the  
copyright of the Architects and may not be  
reproduced except by written permission

**F&GP**

Forshaw Greaves & Partners  
Architects  
Linden House, 17A, King Street, Newcastle  
Staffs ST5 1JF  
Telephone 01782 712281 Fax 01782 717725  
E-mail: enquiries@forshawgreaves.co.uk