


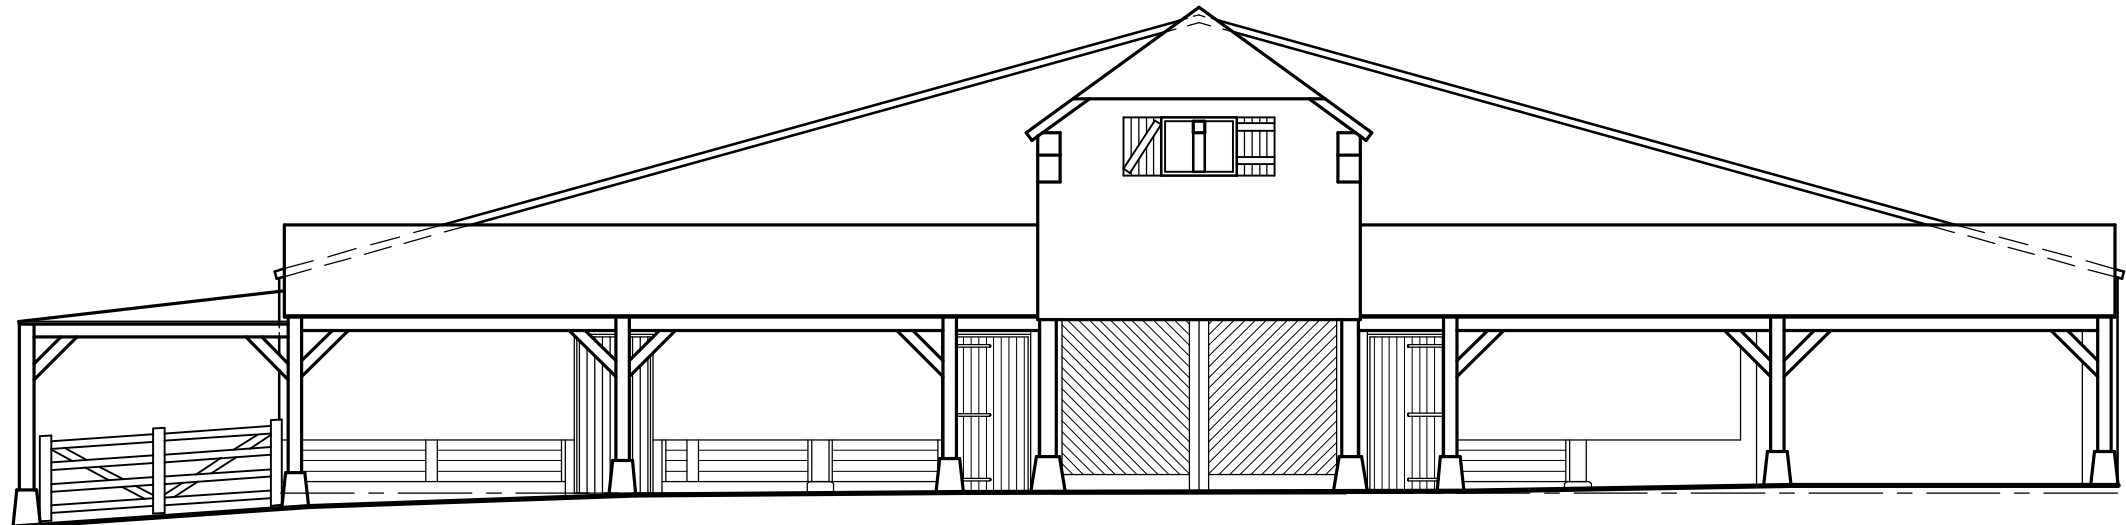


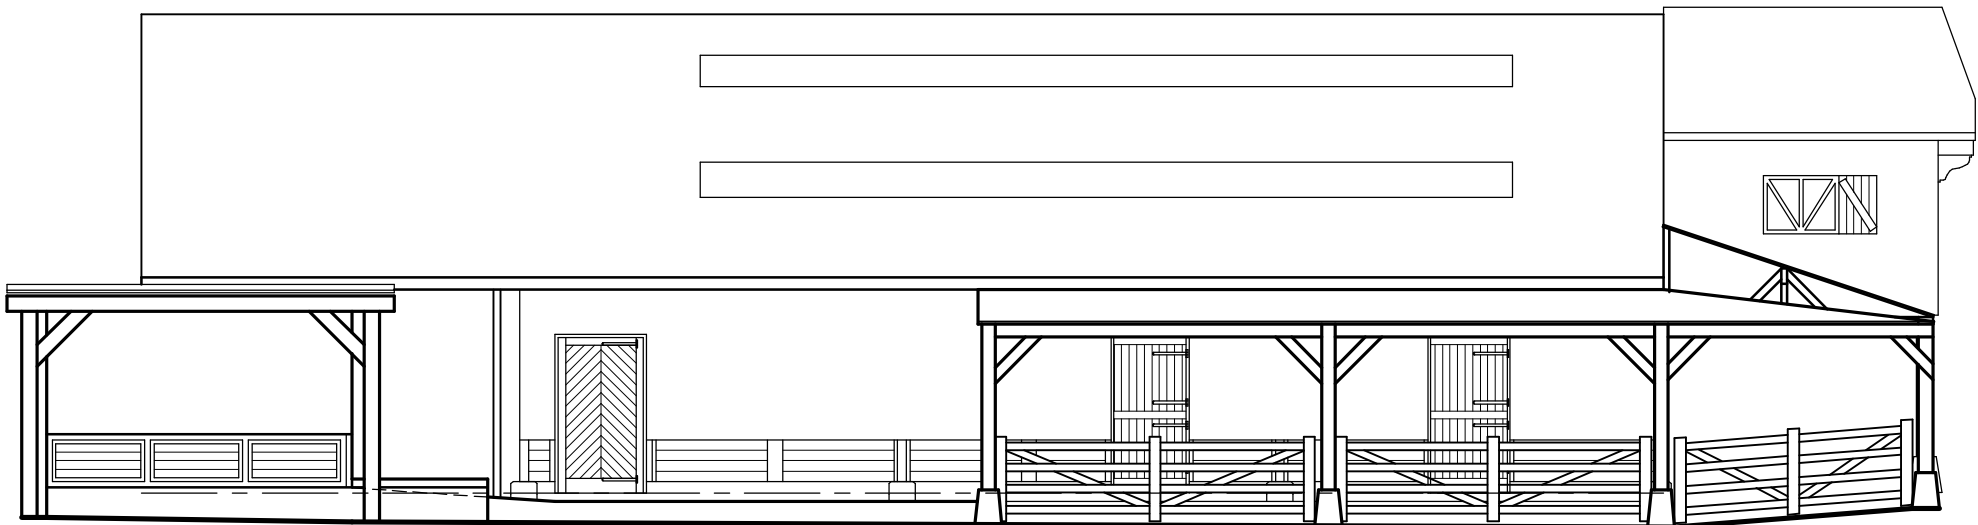



FRONT ELEVATION

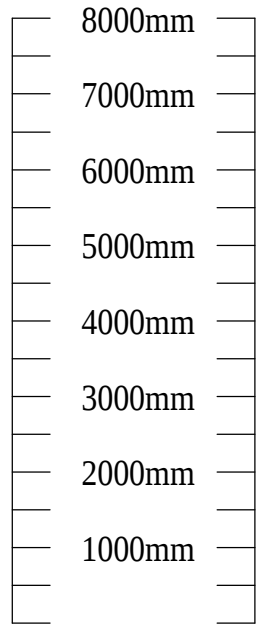



SIDE ELEVATION

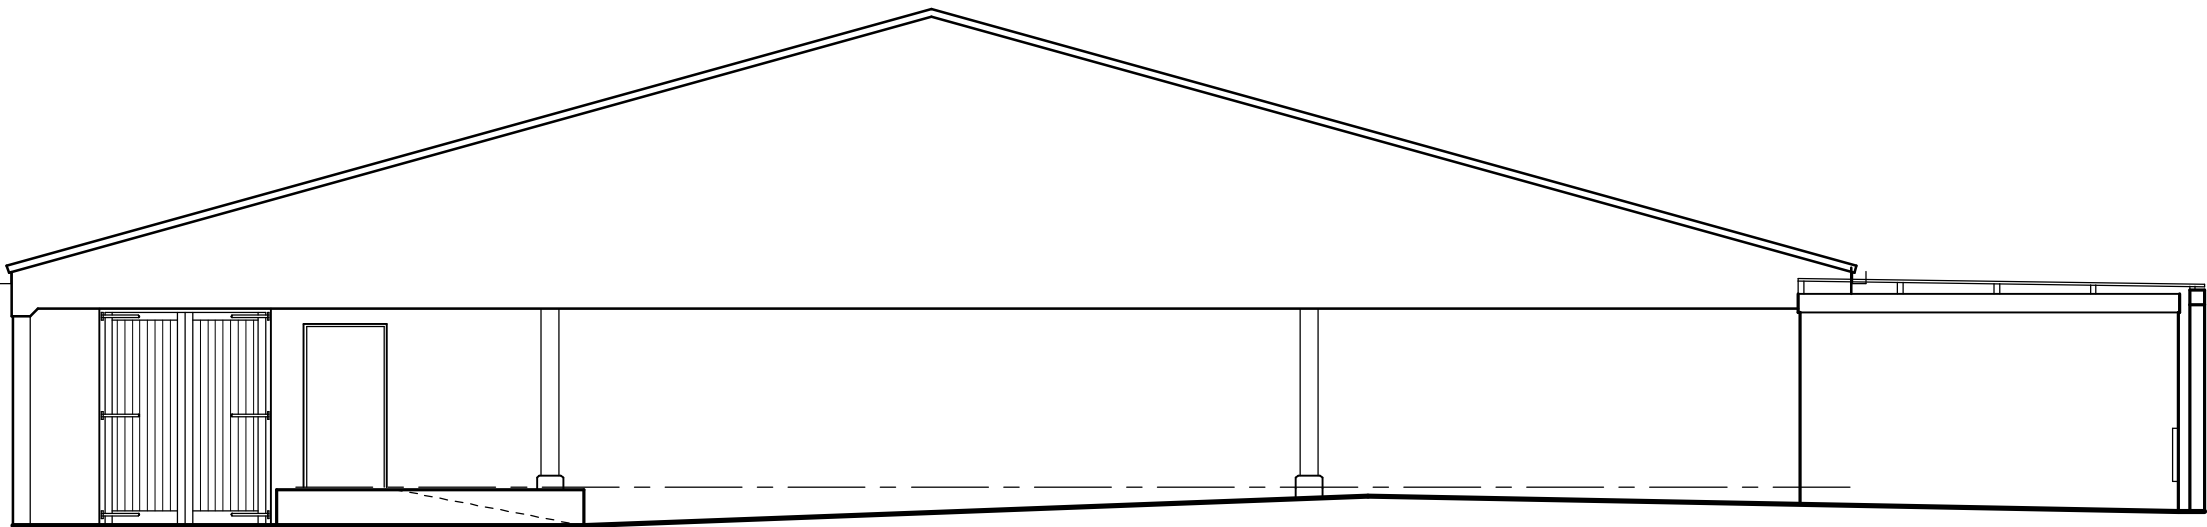


REAR ELEVATION

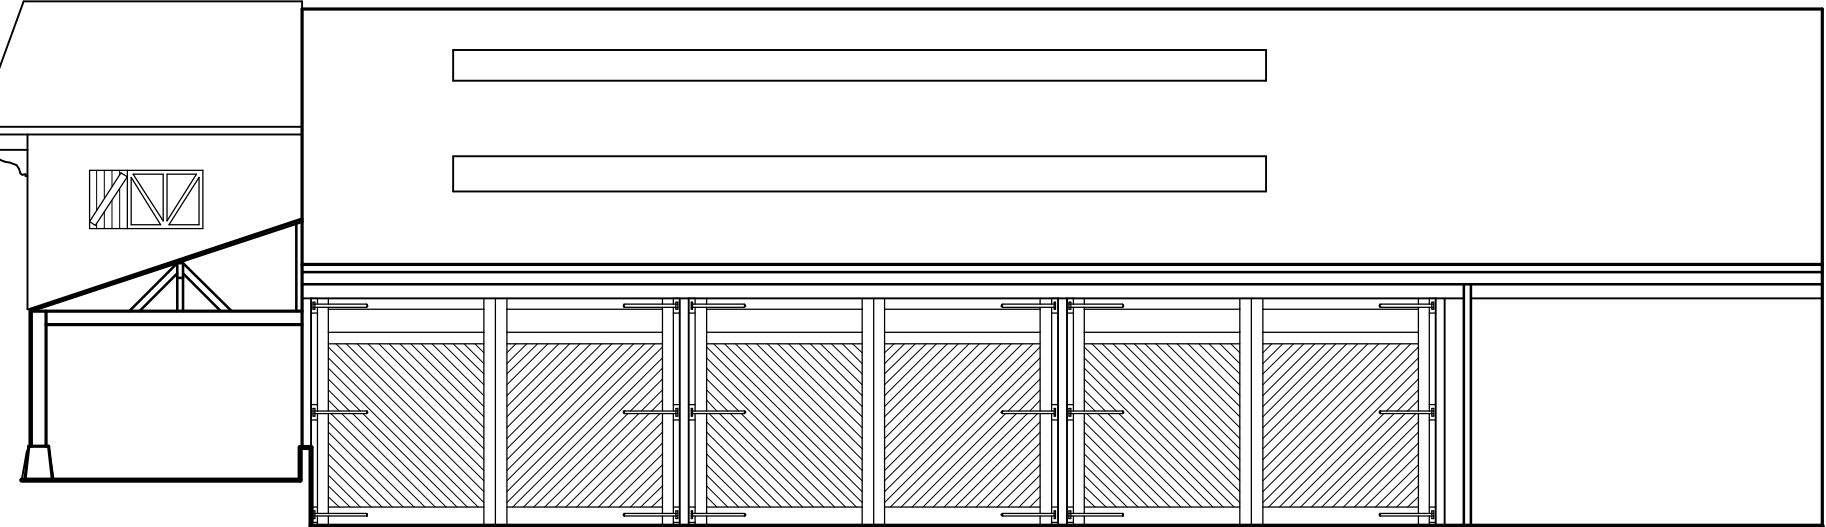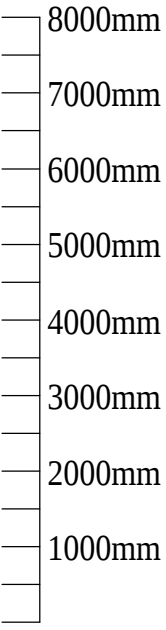


SIDE ELEVATION

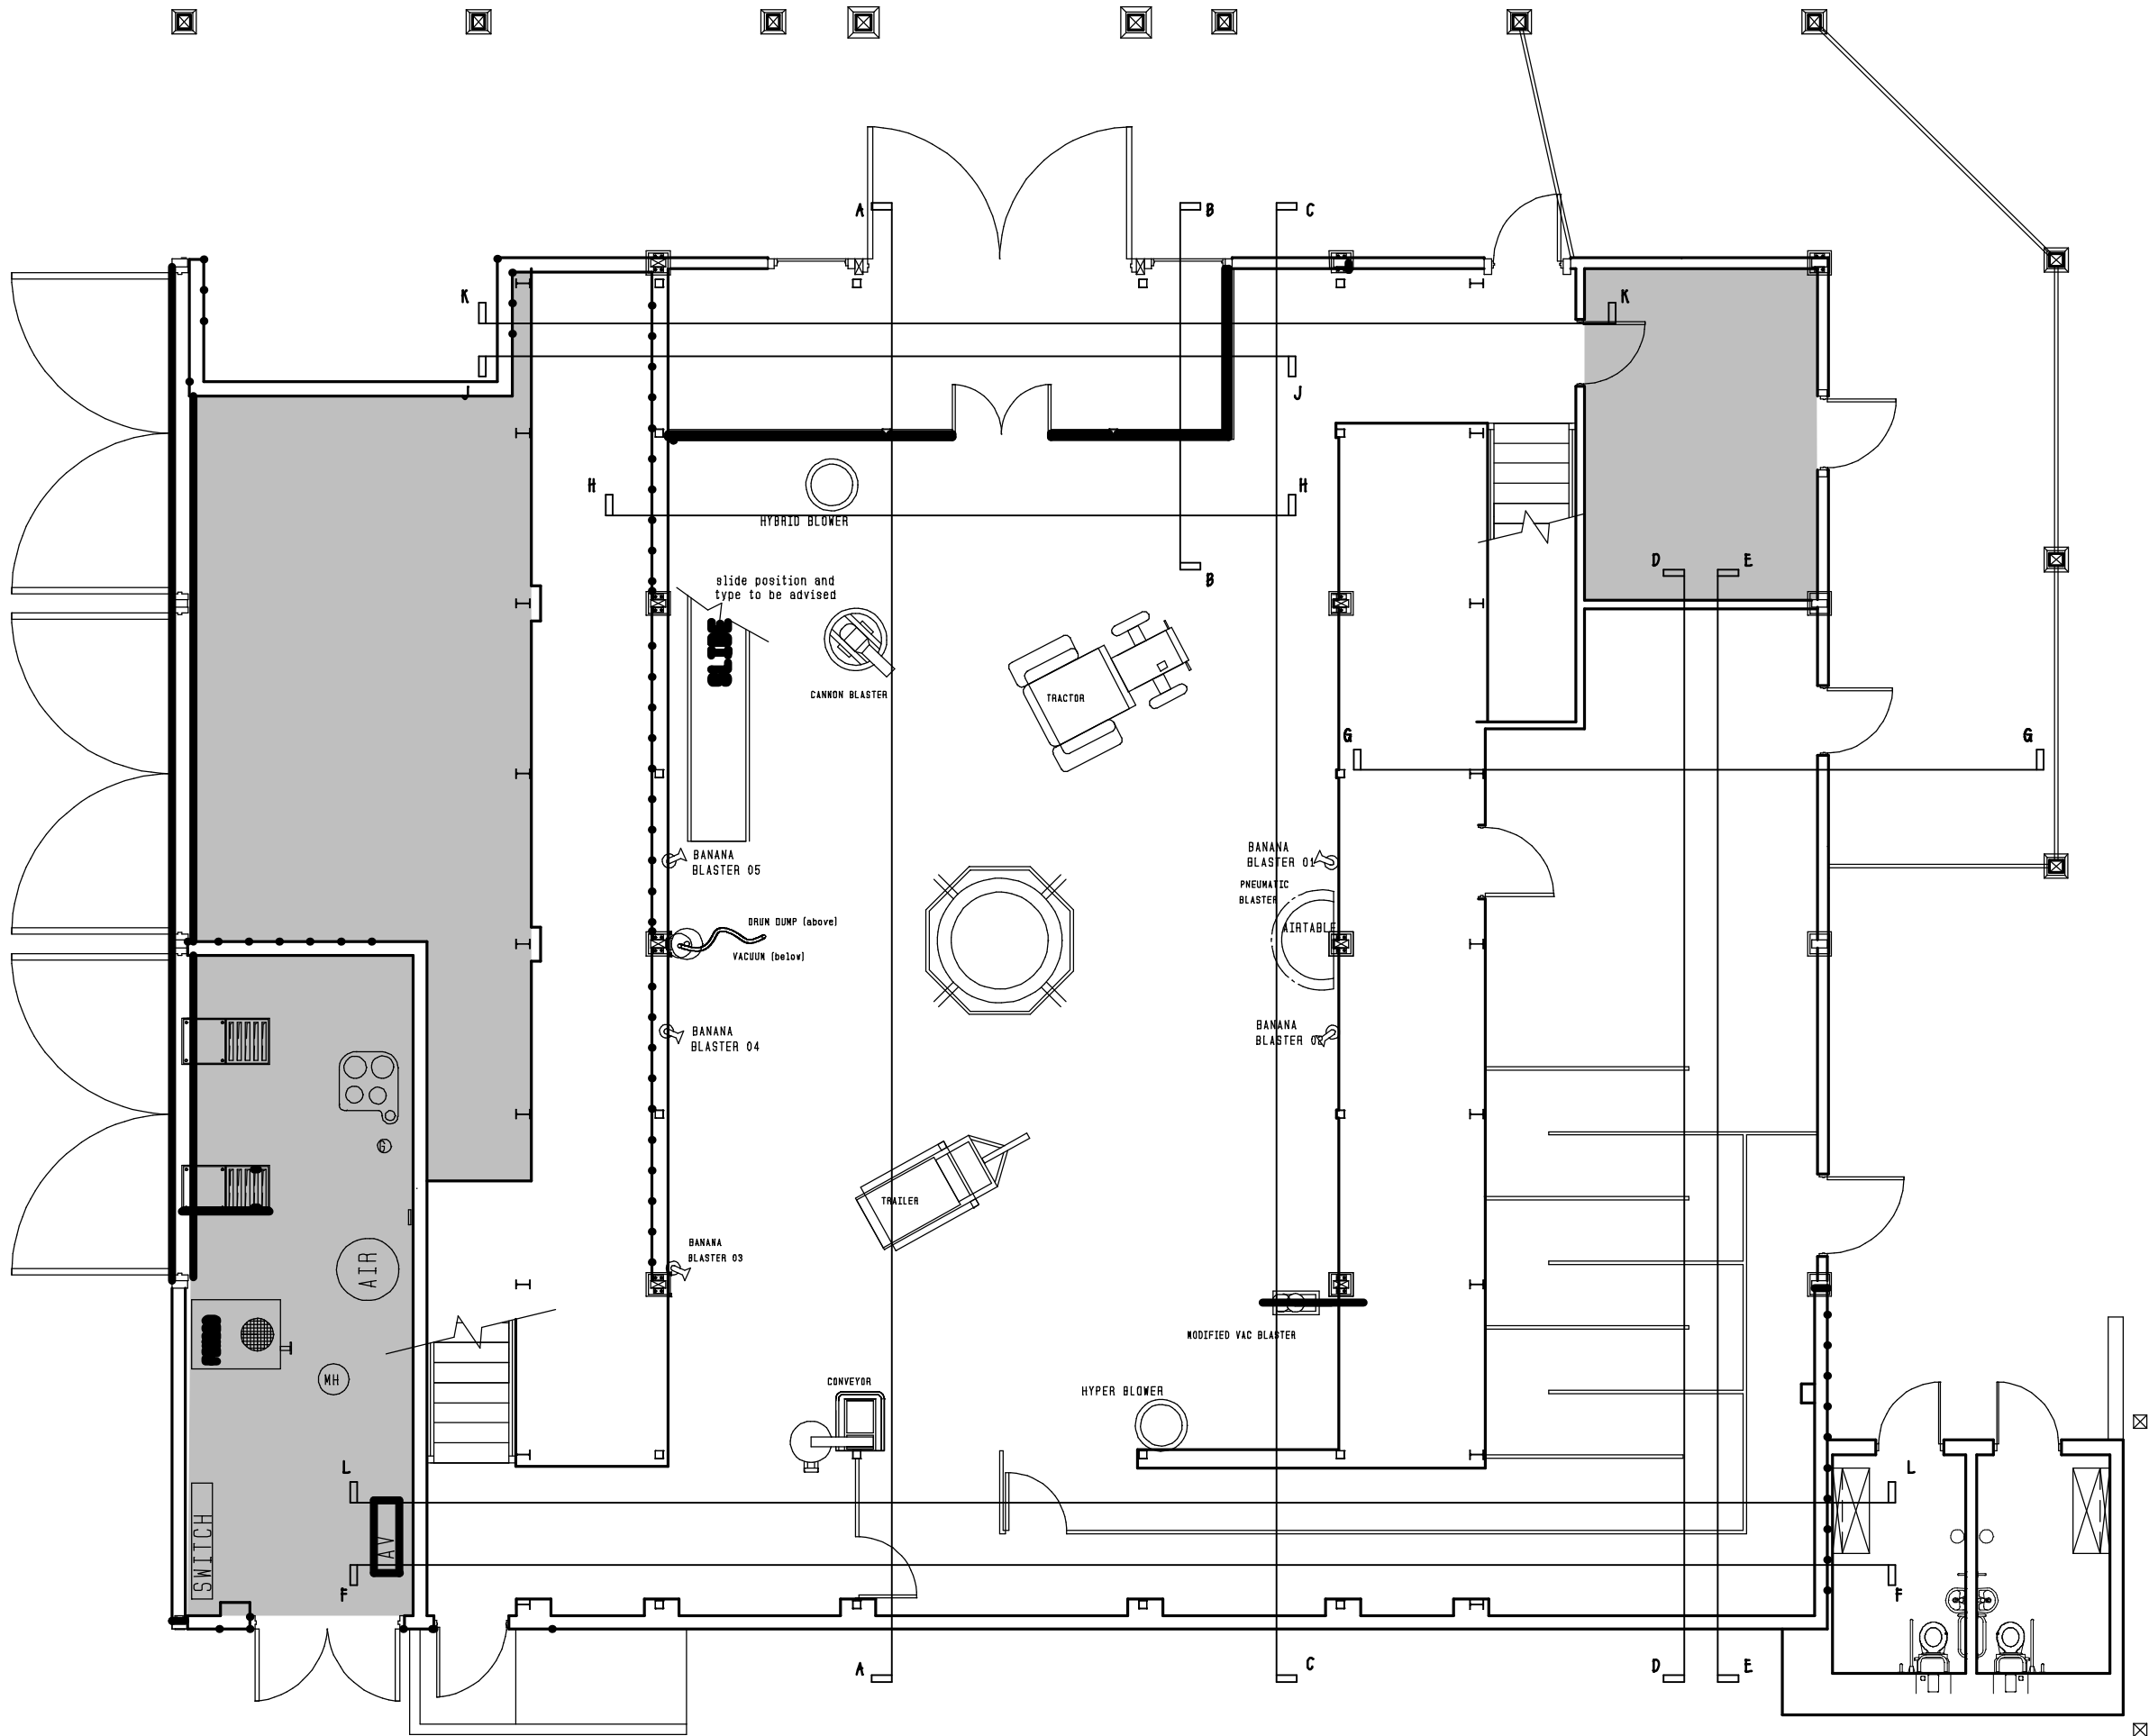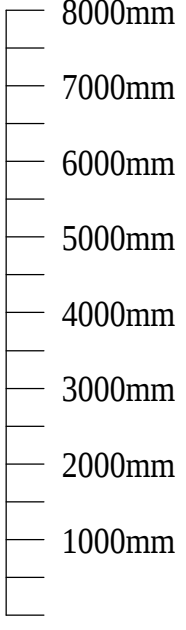

GROUND FLOOR PLAN

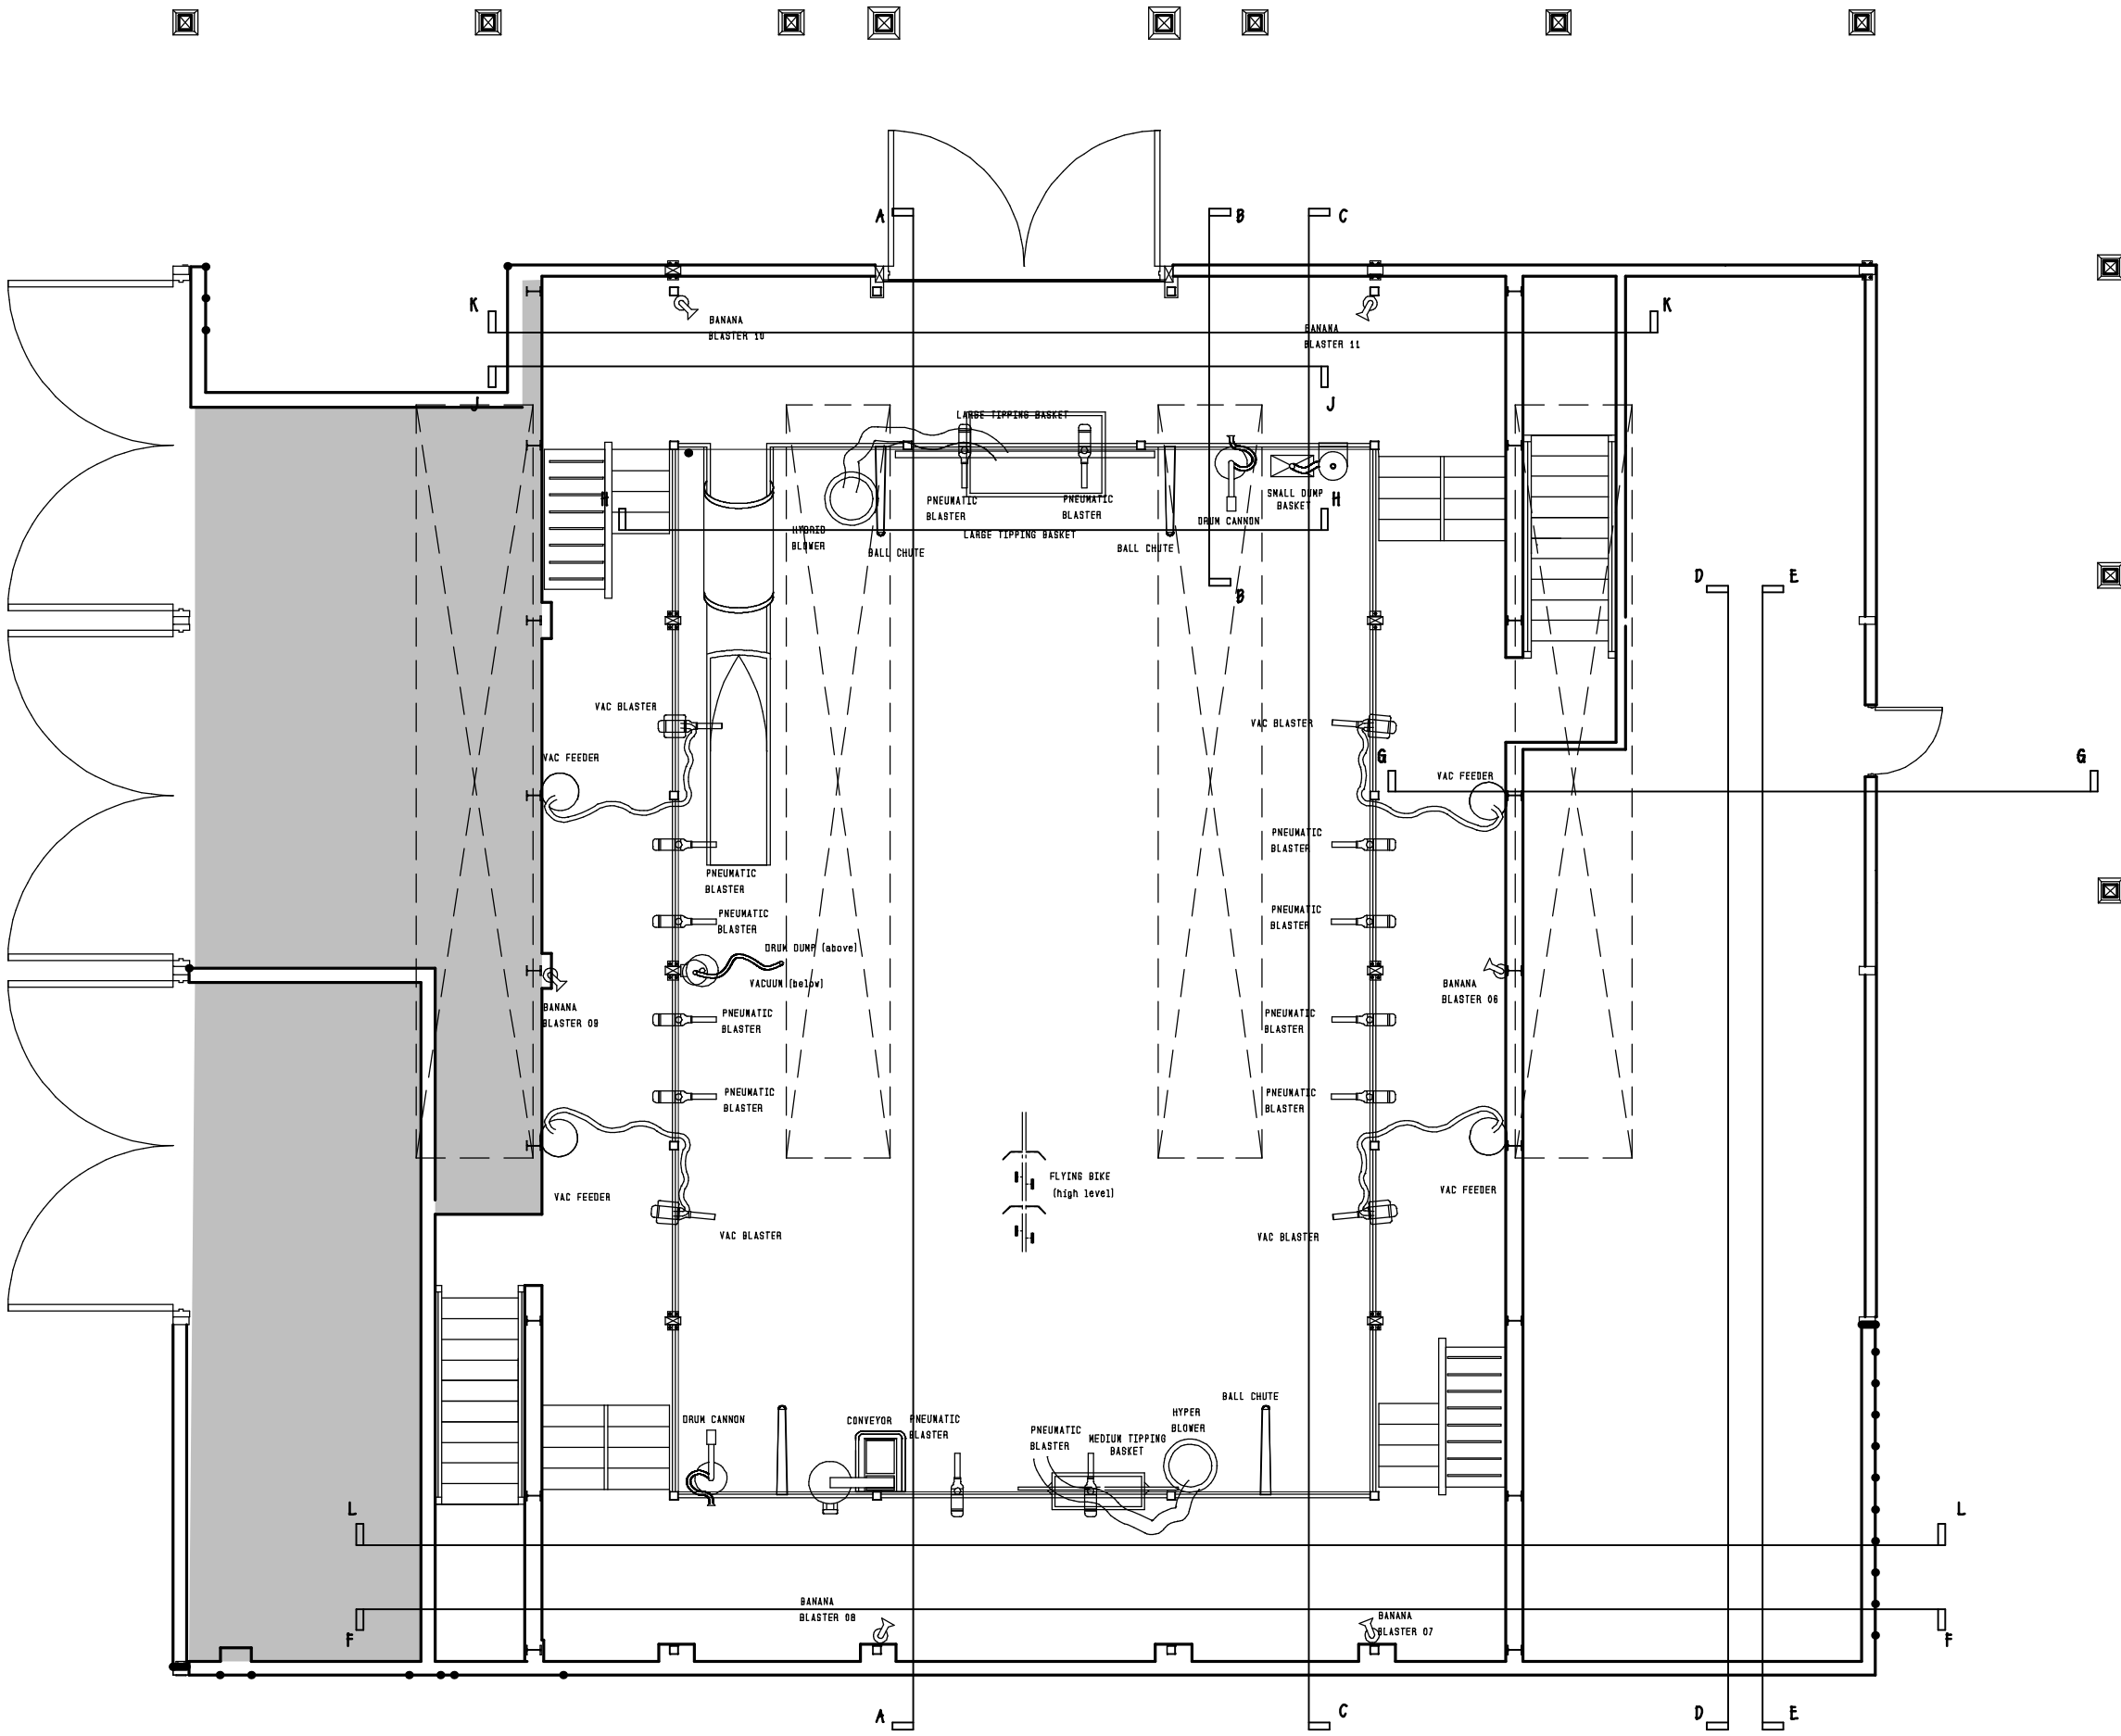

MEZZANINE LAYOUT

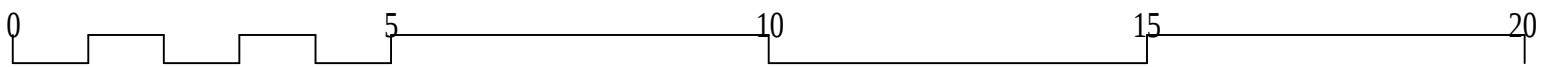

☐ all heights, sizes and dimensions should be checked on site by the contractor before any work is put in hand

☐ figured dimensions should be taken in preference to scaling and any errors or omissions reported to the architect at once

☐ **MERLIN ENTERTAINMENTS**

☐ **ATR 14 SNOWHILL**

☐ **EXISTING SURVEY FOAM FACTORY**

☐ **1:50 at A1**

☐ **2813-104F**

Smytheman Architectural Services

REV F - REVISED FOR PLANNING ISSUE
19/08/2013

This drawing has been prepared in accordance with the CDM (Construction Design and Management) Regulations and all foreseeable design risks to those involved or affected by construction have been avoided wherever possible.

☐ 12 High Street
Tea, Stoke-on-Trent
Staffs ST10 4DZ
☐ telephone 01538 722097
facsimile 01538 722185
☐ email mail@smytheman.co.uk

PLANNING ISSUE