


PROPOSED AGRICULTURAL BUILDING AT HOMELAND FARM DILHORNE ST10 2 PD

SOUTH END
OF BUILDING

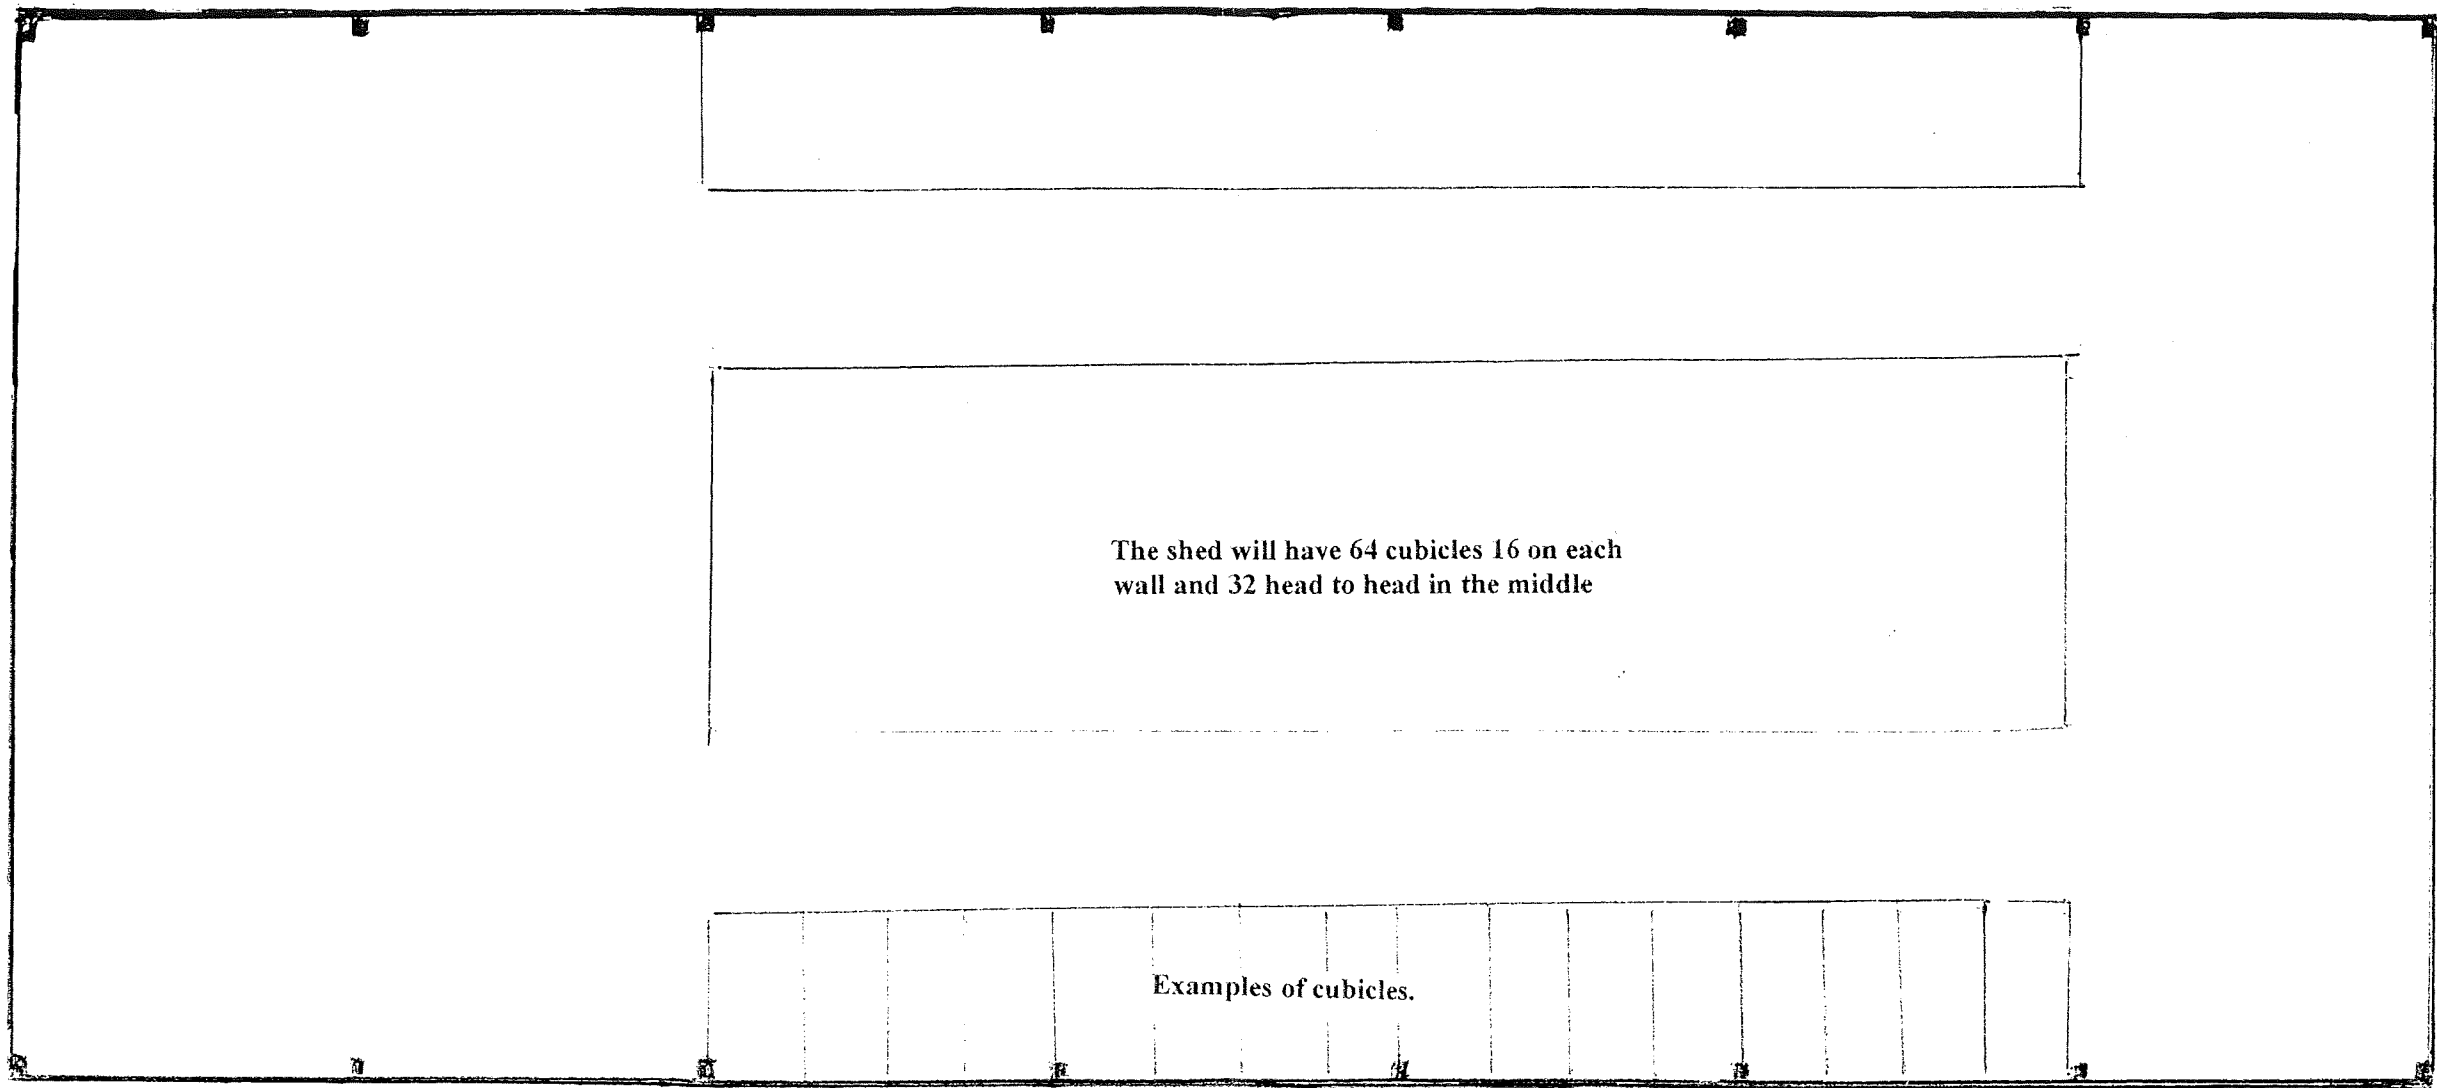

The shed will have 64 cubicles 16 on each wall and 32 head to head in the middle

Examples of cubicles.

14 mtrs

32 mtrs

Scale 1cm equals 1 metre