ACCOMMODATION SCHEDULE

9 x 2b4p Houses @ 75m2

6 x 3b5p Houses @ 86m2


39 Total No. Dwellings


16 x 1b2p Apartments @ 47m2

8 x 2b3p Apartments @ 60- 65m2

Oct 13 SCALE (u.n.o) 1:500

Old Coop Building, Church Street, Hayfield, SK22 2JE e-mail: admin@johnmccall.co.uk

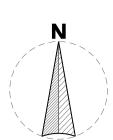

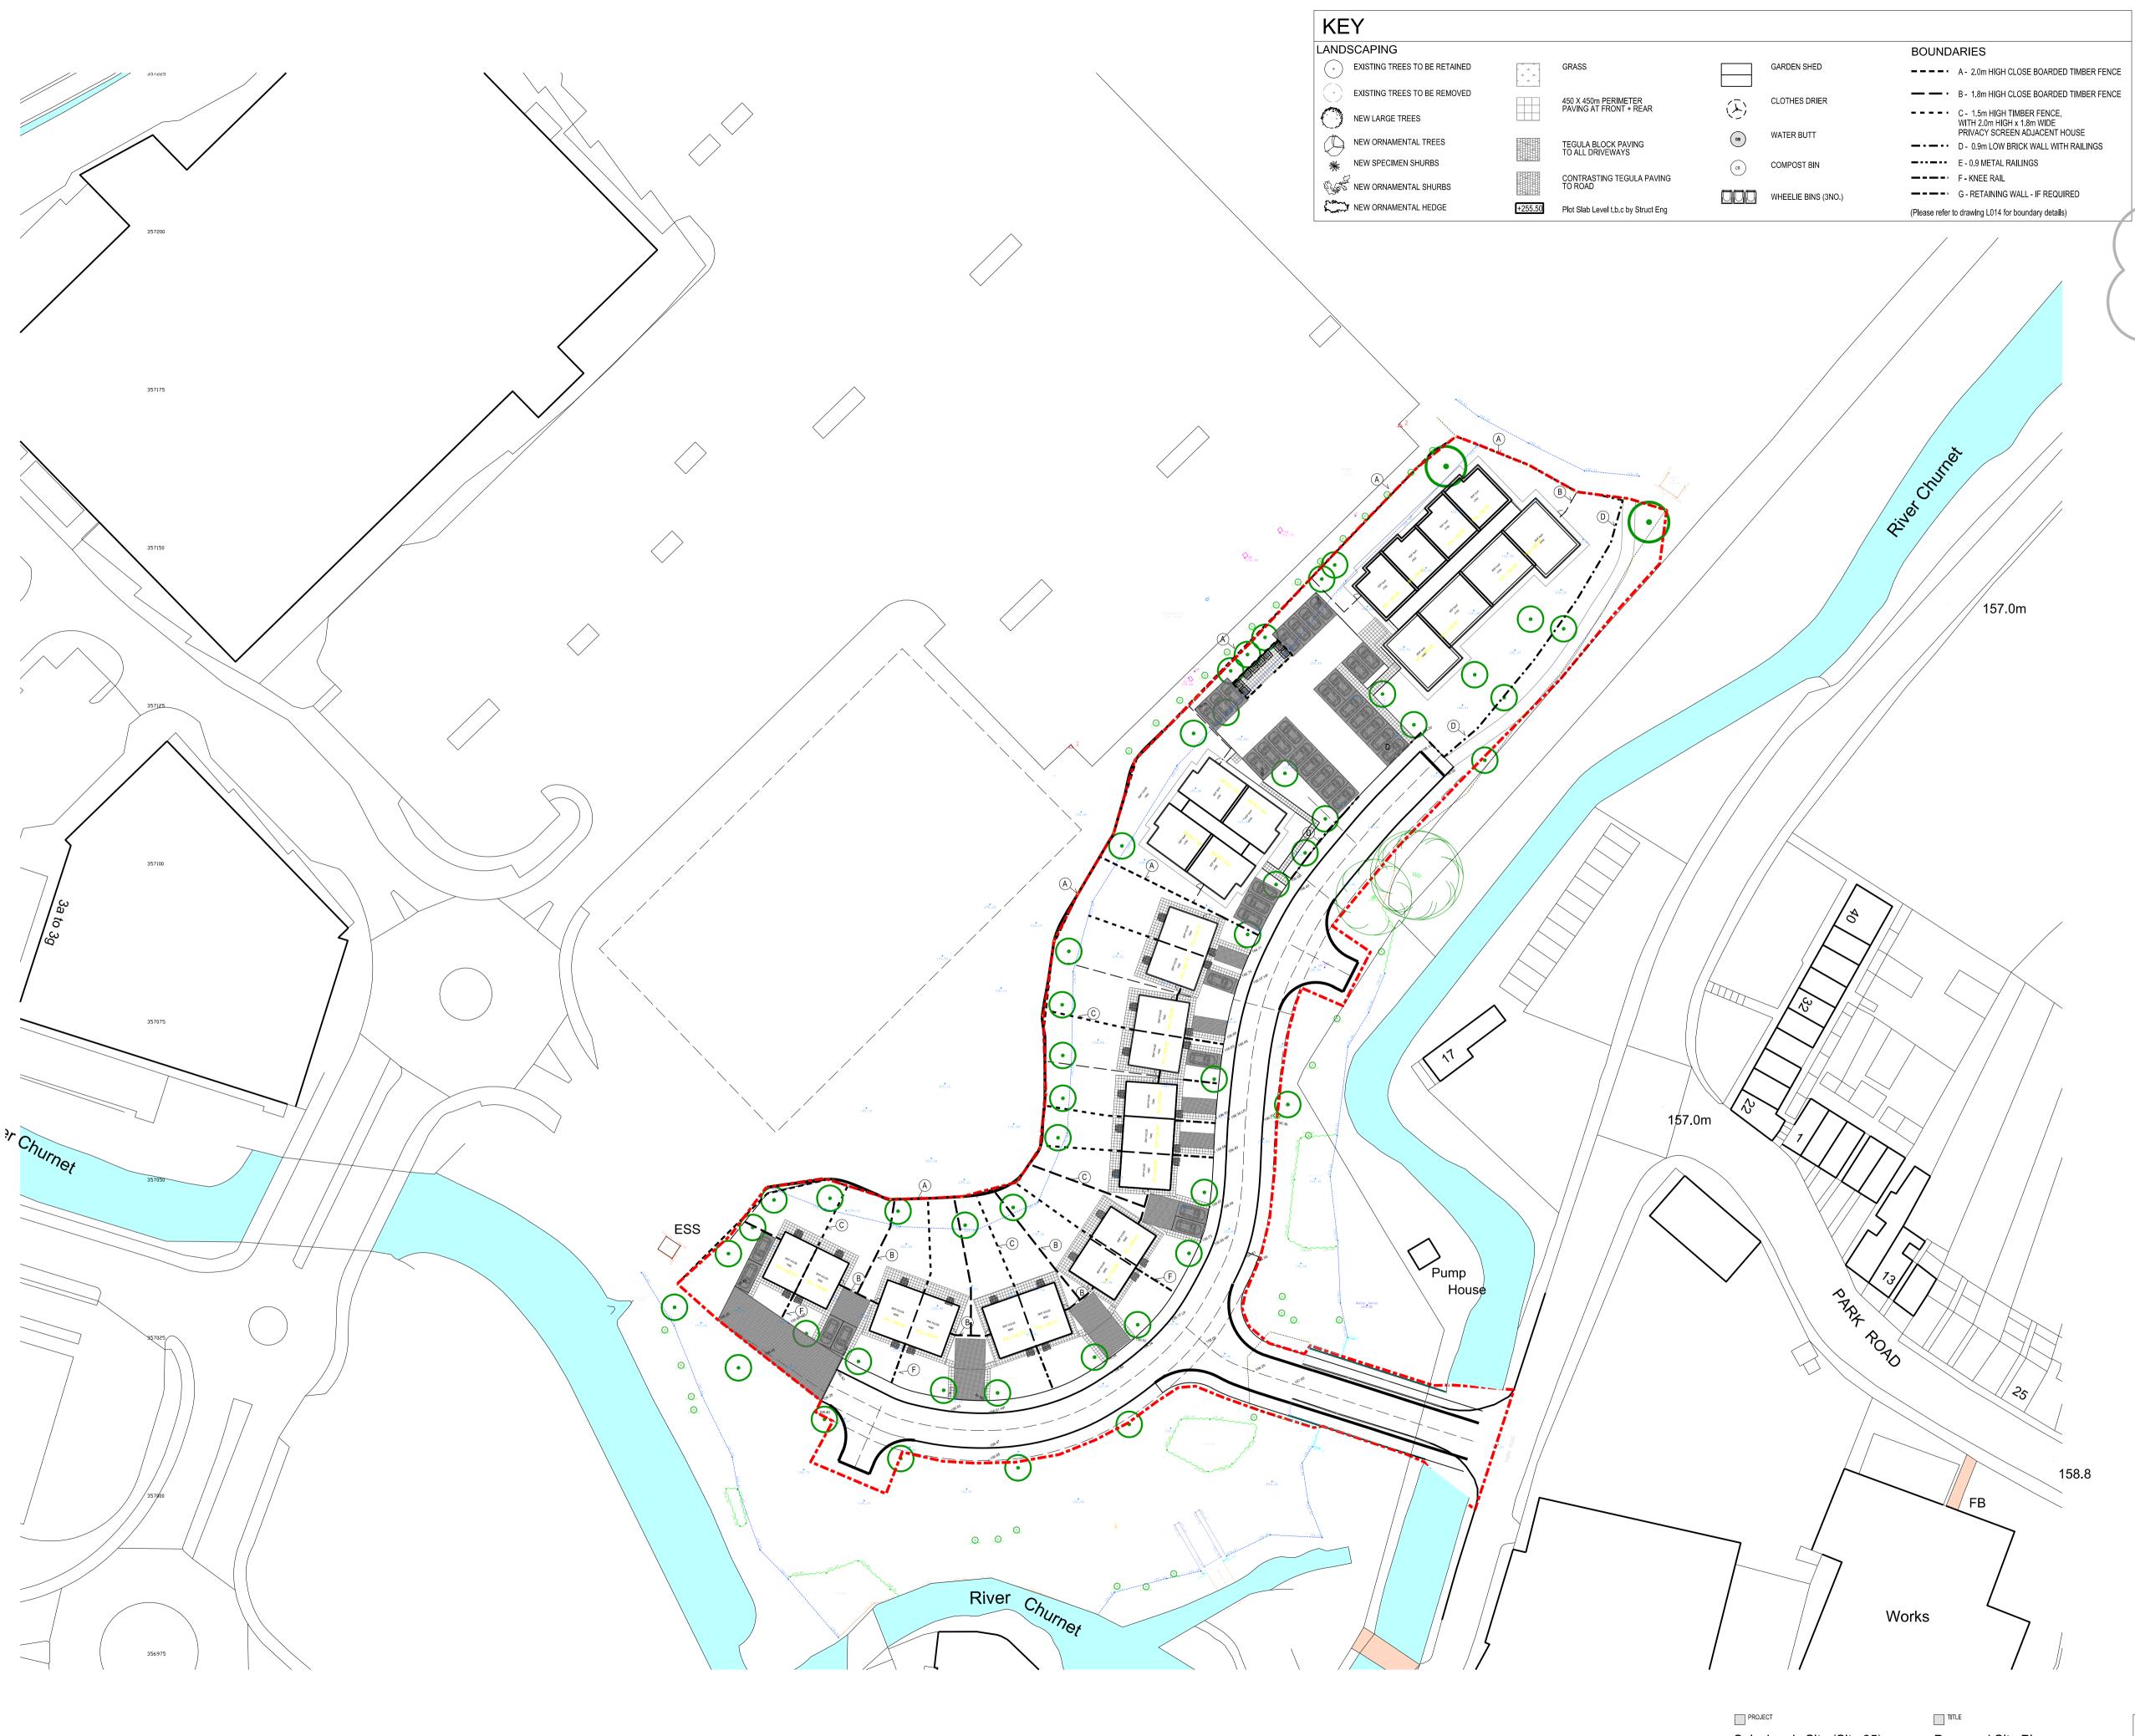

Sainsbury's Site (Site 85) Proposed Site Plan
Churnet Way Leek ST13 8YG ...

Site Area 1.44 Hectares

No.1 Arts Village, Henry Street, Liverpool L1 5BS Tel: 0151 707 1818 Fax: 707 1819