



Gilman House
Town End Lane, Swinscoe
Ashbourne, Derbyshire, DE6 2BW

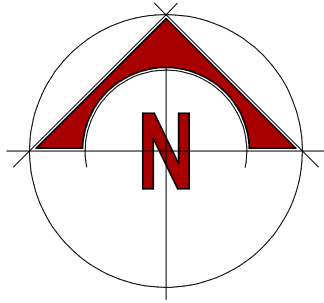

Site Location Plan Scale 1:1250

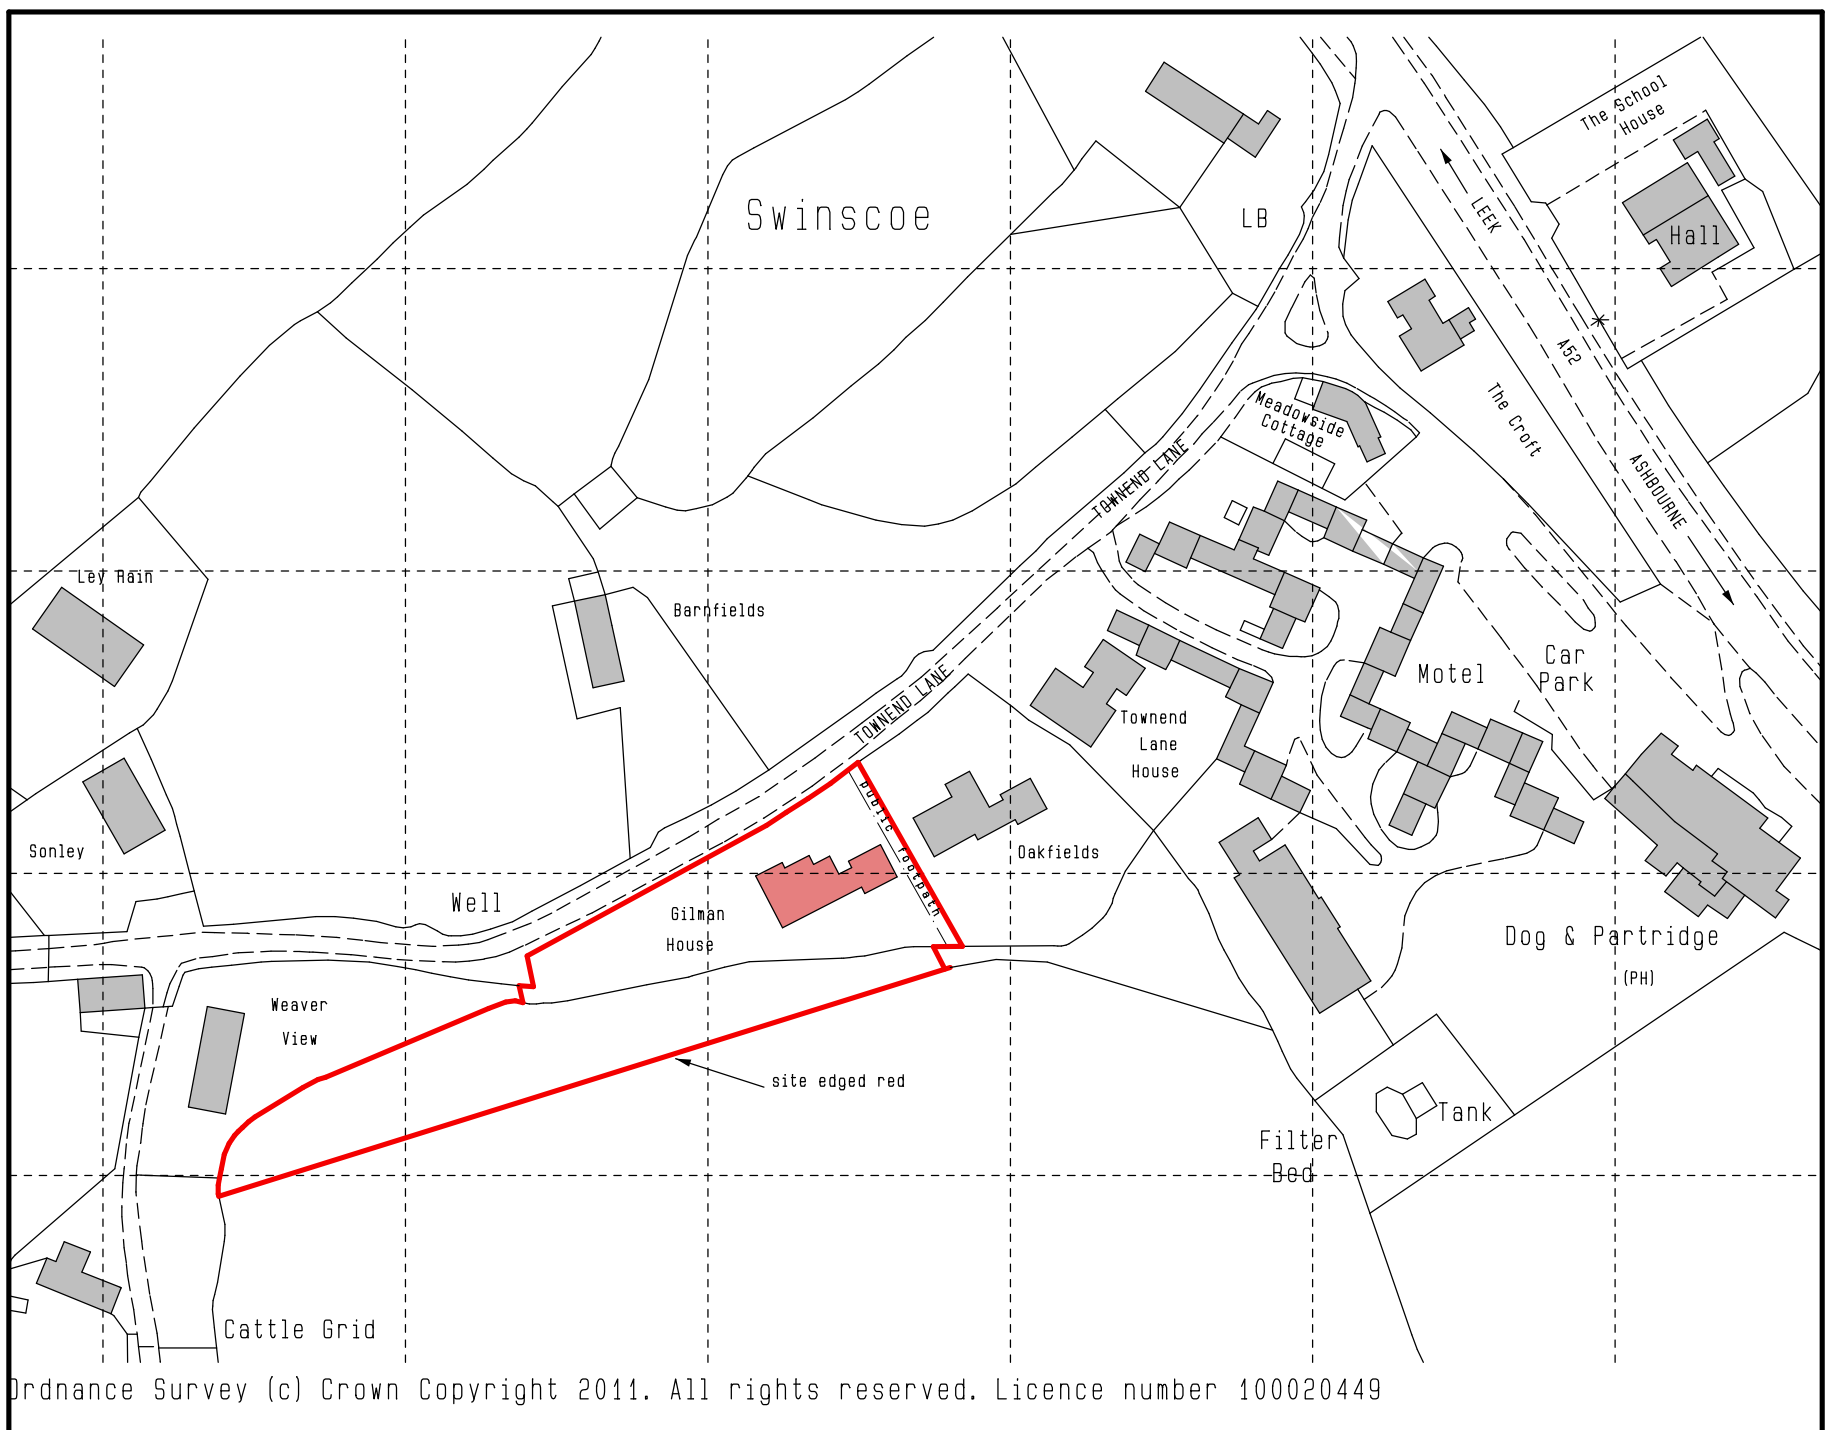

Ordnance Survey (c) Crown Copyright 2011. All rights reserved. Licence number 100020449

This map was created with Promap Ordnance Survey : Plotted Scale 1:1250

Anthony Short & Partners Architects Ordnance Survey Copyright Licence AR 100006495

0 50m

ALL DIMENSIONS TO BE CHECKED ON SITE BEFORE FABRICATION : CONTRACTORS DO NOT SCALE

PROJECT GILMAN HOUSE

DRAWING SITE LOCATION PLAN

SCALE @ PAPER SIZE 1:1250 @ A3 NAME SH DATE 19/05/11

ANTHONY SHORT + PARTNERS ARCHITECTS LLP

34 Church Street, Ashbourne, Derbyshire, DE6 1AE

T 01335 340890 F 01335 300624 E info@asap-architects.com

W www.asap-architects.com

asap
ANTHONY SHORT + PARTNERS LLP

DRAWING NUMBER / REVISION

X43/01

© COPYRIGHT