
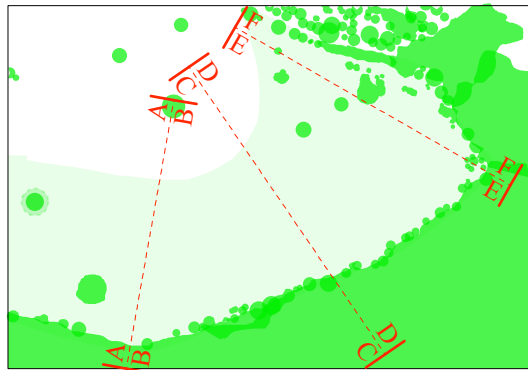
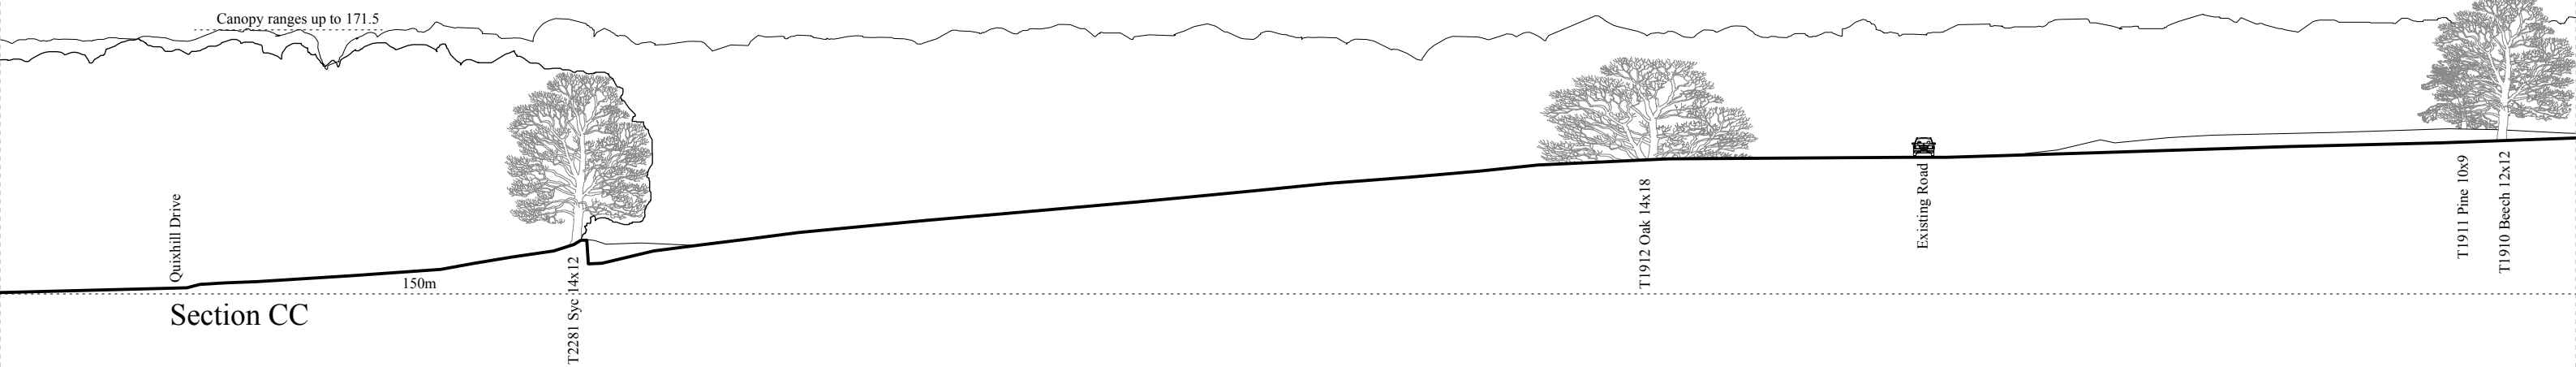


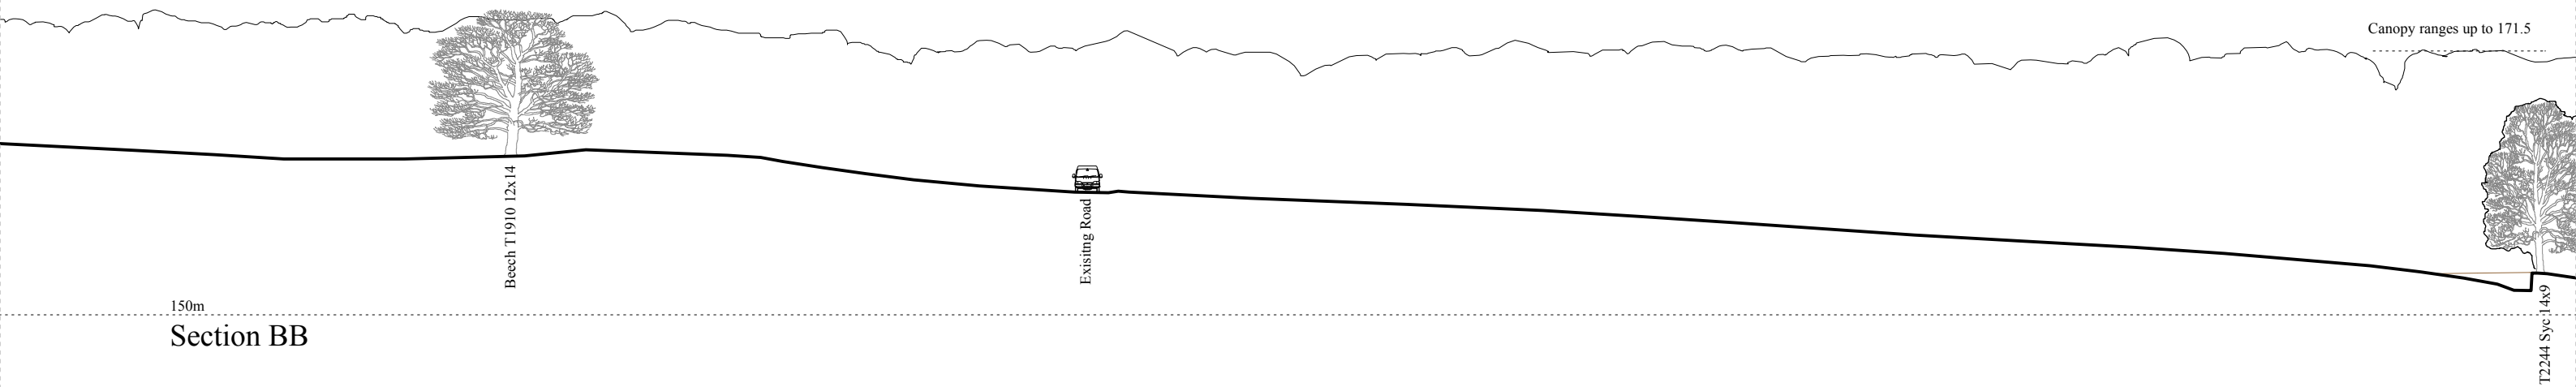

NICHOLS BROWN WEBBER
ARCHITECTS AND LANDSCAPE PLANNERS

POND HOUSE, NORTHEM, HENLEY-ON-THAMES, OXON RG9 6LG
TEL: TURVILLE HEATH (01491 638 536), FAX (01491 638 228)

PROJECT
Alton Towers Resort/ New Accommodation

DRAWING TITLE
Site Sections AA BB CC Existing

PLOT DATE: 11.10.13

SCALE: **1/250 @ A1 1/500 @ A3**

PROJECT NO: **373/85** | DRAWING NO: **9**

email: enquiries@nbnarchitects.co.uk