


LEGEND

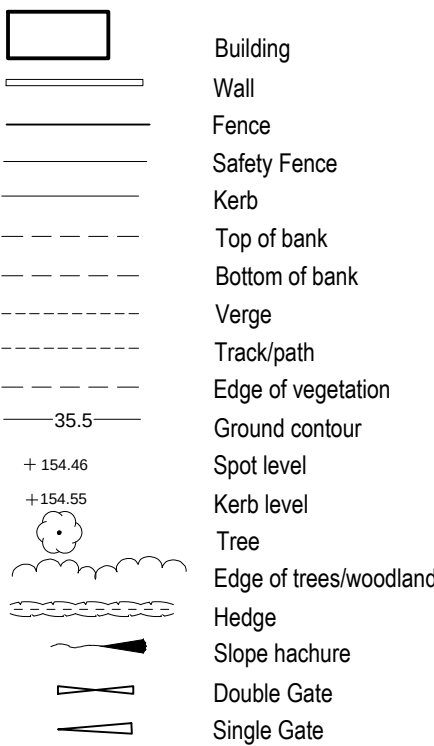

Fence Types

PIC/L	Post & chain link	P/W	Post & wire
B/W	Barbed wire	I/R	Iron railings
P/R	Post & rail	C/P	Concrete panel
S/P	Steel palisade	T/S	Tubular steel
W/M	Wire mesh		

Abbreviations

B	Bollard	LP	Lamp post
BB	Bellshill beacon	MH	Manhole cover
BS	Bus stop	M/P	Marker post
BT	Telecom cover	MT	Motorway phone
TCB	Telephone box	P	Post
CL	Cover level	PB	Post box
COL	Column	PL	Security light post
CV	Culvert	RE	Rodding eye
EB	Electric box	RS	Road sign
Elec	Electricity cover	S	Stump
EP	Electricity pole	SAP	Sapling
ER	Earthling rod	CCV	Security camera
FH	Fire hydrant	SO	Soffit level
FS	Flag staff	SP	Sign post
GP	Gate post	SV/T	Stop valve/tap
GV	Gas valve/IC	TP	Telegraph post
G	Gully	TS	Traffic signal
IC	Inspection cover	CTV	Cable TV IC
IL	Invert level	WL	Water Level
Box	Junction box	WM	Water meter
KO	Kerb outlet	WO	Washout

Notes


Survey related to Ordnance Survey National GPS Network.
Local scale factor 0.9995895.

Levels related to Ordnance Survey National GPS Network.
Contour Interval 0.2m.

Station Schedule

Stn.No.	E	N	Level
ST01	398135.831	354226.310	144.256
ST02	398156.282	354199.569	144.099
ST03	398183.648	354168.681	143.796
ST04	398227.241	354125.471	143.456
ST05	398260.995	354070.434	143.485
ST06	398147.201	354131.519	143.662
ST07	398145.971	354072.360	143.375
ST08	398134.585	354051.589	143.713
ST09	398133.911	353955.692	143.610
ST10	398188.670	354214.767	146.551
ST11	398140.721	354321.082	144.151
ST12	398138.690	354271.485	143.976
ST13	398162.815	354263.793	145.328
ST14	398137.200	354375.552	144.455
ST15	398138.989	354414.723	144.689
ST16	398143.220	354467.161	144.617
ST17	398146.060	354504.555	144.777
ST18	398150.166	354556.620	144.818
ST19	398216.551	354188.510	147.330
ST20	398262.247	354156.076	148.527
ST21	398301.050	354135.853	149.394
ST22	398355.860	354130.387	150.376
ST23	398443.789	354117.603	152.554
ST24	398272.786	354104.493	148.837
ST25	398222.317	354073.240	147.335
ST26	398169.149	354013.307	145.338
ST27	398138.356	353865.424	143.608
ST28	398132.587	353795.692	143.835
ST29	398100.107	353747.213	143.527
ST30	398069.760	353715.137	143.079
ST31	398003.739	353670.213	142.700
ST32	397956.459	353656.105	142.684

Severn Trent
Sewage Treatment Works

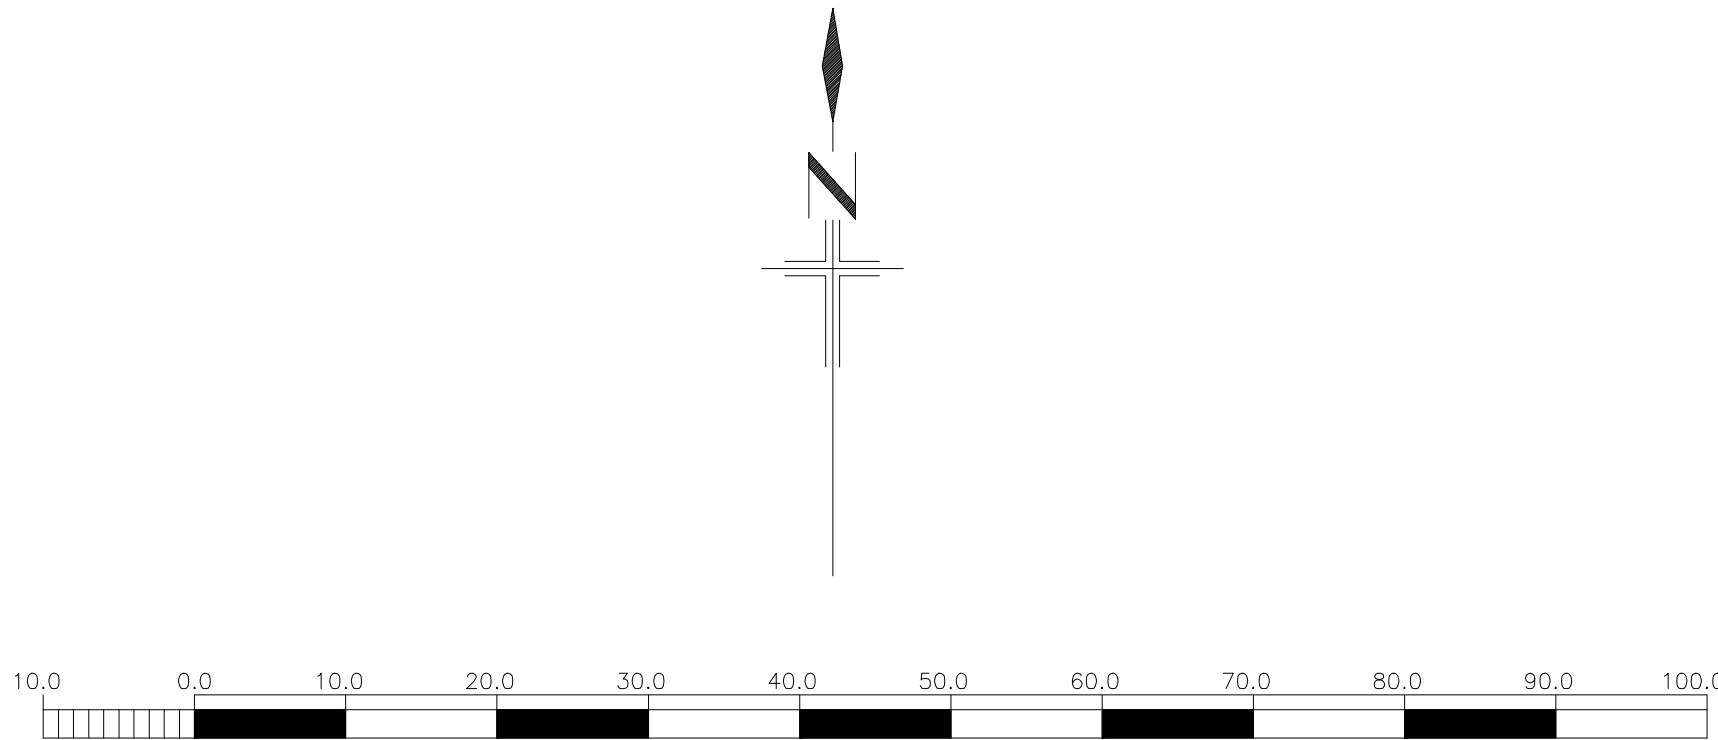

DRAWING LOCATION: Y:ENGINEERING DESIGN/ROADS/HIGHWAYS/SURVEY DATA/LEEK/BOOK

REV	DESCRIPTION	DR	CH	PA	DATE	REV	DESCRIPTION	DR	CH	PA	DATE	NOTES
												THE FOLLOWING HAZARDS, THAT WOULD NOT BE FORESEEN BY A REASONABLY COMPETENT CONTRACTOR, HAVE BEEN IDENTIFIED BY THE DESIGNER:

LEEK BROOK
TOPOGRAPHICAL SURVEY
SHEET 2 OF 3

DRAWN BY	CHECKED BY	PASSED BY	DATE	SCALES @ A0
KRW / GJ	KRW	KRW	12/07/2013	1:500



MOORLANDS & CITY
RAILWAYS

CAPITA SYMONDS

Emmerson House, Albert Street,
Eccles, Salford, M30 0TE.
Tel: 0161 779 4800 Fax: 0161 779 6004
www.capitasymonds.co.uk

DRAWING NUMBER

UV/004521-01-02

REV

A