



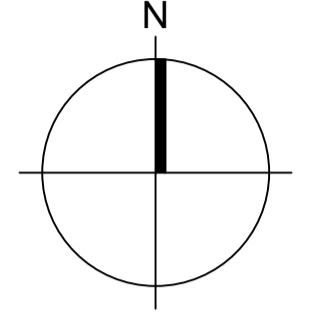


General Notes:

- To be read in conjunction with other consultants drawings.
- Check site conditions prior to commencement of work.
- Any discrepancies to be reported directly to the Architect.
- Do not scale off drawing. Use figured dimensions only.

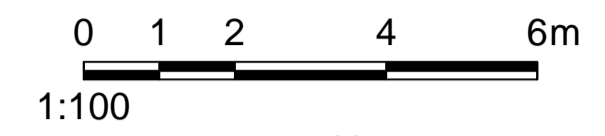

KEY

Buildings as Exist	
Buildings as Approved	
Buildings as Proposed	
Low level wall	
Feature rocks - various sizes	
Bonded gravel	
Stretched canopy above	

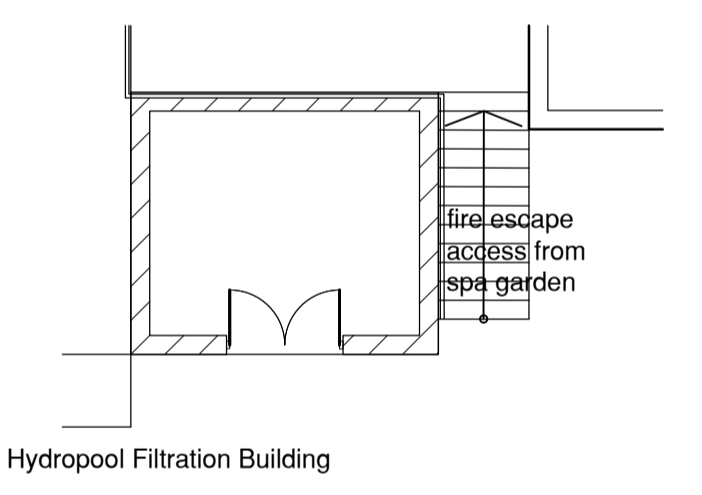

PLANNING ISSUE

D	Alterations in accordance with NLP email on 12.02.14	14.02.14
C	Spa garden plant rooms located	06.02.14
B	Labelling changed and indicative trees removed	21.01.14
A	Fire exit position changed	05-12-13
-	PLANNING ISSUE	28-11-13
Revision	Amendment	Date

Project :
 Spa Extension at
 Alton Towers Hotel & Spa
 Staffordshire

melt design hub
 Brickhouse, 80b High Street
 Burnham, Berkshire SL1 7JT, UK
 tel no: +44 (0)1628 607720
 info@melt-designhub.com
 www.melt-designhub.com

For :
 MEG

Drawing Title :
 Level 1 Plan as Proposed Showing Extant
 Planning Approval LPA ref:06/01004/FUL_MJ

Content :
 Planning Application

Scale : 1:125@A1 - 1:250@A3
 Date : November 2013

